





Route Log and Progress Chart

DRAFT

Please Note: Errors and Omissions May Exist.
Contact the VTrans Mapping Section with questions or concerns.

DISTRICT	TOWN	ROUTE
5	FERRISBURGH	VT-22A

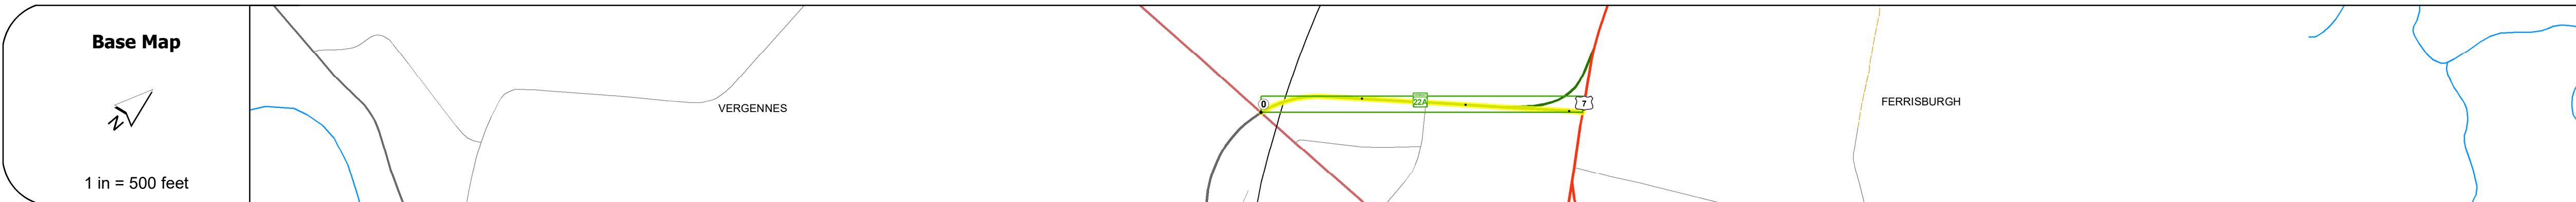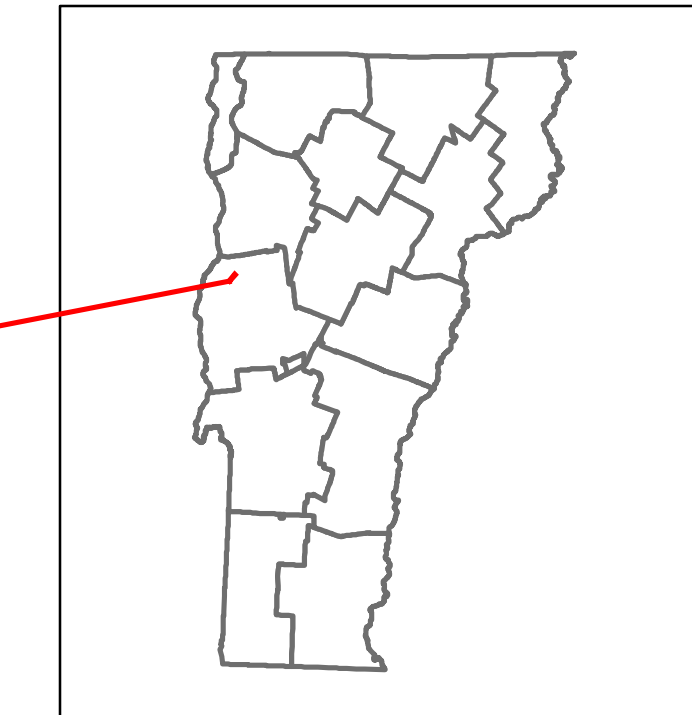

STRUCTURE DESCRIPTIONS

Bridge 29:
Girder and floorbeam system - 1996
Structure No. 200017002901202
Length: 94'
Under Clearance: 1505.0'
Weight Limit: 0
Facility Carried: RAILROAD
Structure Type: WELDED THRU GIRDER
Features Intersected: VT RR OVER VT 22A

Road Widths

Travellane	24	36
Roadway	39	50
Lane Count	2	
Base	4" Bit Conc.	
Subbase	24" Gr. St.	

Curves	10
Grades	
Guardrails	
Rumblestrips	
Speed Zone	35
Curves: Head-on, FTC6	
Curves: Overturn, FTC7	
Curves: Run-off Road, FTC8	
Curves: Fixed Object, FTC9	
Curves: Night Run-off Road, FTC10	
Interstate: Overturn, FTC11	
Tangents: Head-on, FTC12	
Tangents: Overturn, FTC13	
Tangents: Run-off Road, FTC14	

Risk

- Primary Risk
- High Risk
- Medium Risk
- Low Risk
- Minimal Risk
- Not a Focus Facility

AAADT

2022	6337
2021	6874
2020	6065
2019	7161
2018	6800

Historic Projects Unknown, Retreatment, Resurface, Bituminous Mix, Skippy Mix, Bituminous Seal Bituminous Concrete, Cold Plane and Bituminous Concrete, Concrete, Surface Treated Gravel, Plant Mix, Reclaimed Base and Bituminous Concrete	Functional Class 1- Interstate System, 2- Other, 3- Principal Arterial, 4- Minor Arterial, 5- Major Collector, 6- Minor Collector	Crash Locations Fatal, Injury, Property Damage Only, Unknown Crash Type High Crash Locations (HCL's) HCL No. 1-100 (1-10), 101-200 (11-20), 201-300 (21-30), 301-400 (31-40), 401-800 (41-113)	Mileage by Functional Class By Sheet 017-1 4 - Minor Arterial 0.313	Mileage by Town By Sheet FERRISBURGH - V022A0105 0.313 of 0.313	DISTRICT 5	TOWN FERRISBURGH	Date: 01/16/24	ROUTE VT-22A
			Page Total Mileage: 0.313 mi	Page Total Mileage: 0.313 mi	1 of 1 TWN mileage: 0.0 to 0.313	ETE mileage: 44.084 to 44.397		

For More Information Contact - Vermont Agency of Transportation, Policy, Planning and Intermodal Development Division - Mapping Section, 219 North Main Street, Barre, VT 05641 Telephone: 802-828-2600.