




# Route Log and Progress Chart

**DRAFT**

Please Note: Errors and Omissions May Exist.  
Contact the VTrans Mapping Section with questions or concerns.

DISTRICT	TOWN	ROUTE
3	MIDDLEBURY	VT-30

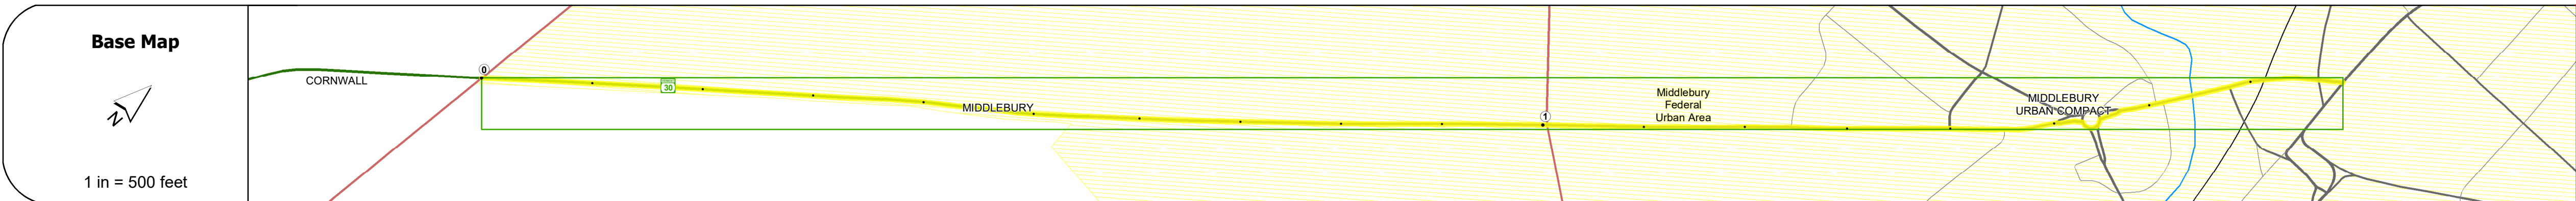

Roadway	Lane Count	Base	Subbase
Travellane	22	22	22
Roadway	28	28	28
Lane Count	2	2	2
Base	2	2	2
Subbase	2	2	2

Curves	
Grades	+7.0, +9.0
Guardrails	
Rumblestrips	
Speed Zone	
Curves: Head-on, FTC6	
Curves: Overturn, FTC7	
Curves: Run-off Road, FTC8	
Curves: Fixed Object, FTC9	
Curves: Night Run-off Road, FTC10	
Interstate: Overturn, FTC11	
Tangents: Head-on, FTC12	
Tangents: Overturn, FTC13	
Tangents: Run-off Road, FTC14	

Risk
Primary Risk
High Risk
Medium Risk
Low Risk
Minimal Risk
Not a Focus Facility

Year	9722	530010410566	6213	2070
2022	6023	7848 06212108	7465	2486
2021	5164	5708 8530683	6662	2056
2020	6274	6935 10312981	8095	2498
2019	6300	5300	700010543100	8200
2018				7800

## STRUCTURE DESCRIPTIONS

**Bridge 101:**  
Culvert (Arch) - 1893  
Structure No. 205900010101112  
Length: 142'  
Height: 100.0'  
Width: 37.0'  
Weight Limit: 0  
Facility Carried: VT 30 ML  
Structure Type: MASONRY ARCH  
Features Intersected: OTTER CREEK  
Inspection Date: 5/2021  
Maintenance/Ownership: Town

**Bridge 102:**  
Frame - 2021  
Structure No. 205900010201112  
Length: 24'  
Height: 100.0'  
Width: 51.0'  
Under Clearance: 21.0'  
Weight Limit: 0  
Facility Carried: VT 30 + CITY MERRW  
Structure Type: Concrete Box  
Features Intersected: VT30 + MERRW OVER VT RR  
Surface: Bituminous  
Inspection Date: 11/2021  
Maintenance/Ownership: State

<b>Historic Projects</b> Unknown, Bituminous Concrete, Retreatment, Bituminous Macadam, Resurface, Cold Plane and Bituminous Concrete, Bituminous Mix, Concrete, Skiny Mix, Bituminous Seal, Gravel, Surface Treated Gravel, Plant Mix, Reclaimed Base and Bituminous Concrete	<b>Functional Class</b> 1 - Interstate, 2 - Other, 3 - Principal Arterial, 4 - Minor Arterial, 5 - Major Collector, 6 - Minor Collector, Freeways and Expressways	<b>Curves</b> Left, Right, Grades (degrees), Left, Right, grade up, grade down	<b>Traffic Counters</b> Continuous (CTC), Weigh-In-Motion (WIM), Short-Term, Scheduled, Short-Term, Unscheduled (counter ID)	<b>Crash Locations</b> Fatal, Injury, Property Damage Only, Unknown Crash Type, High Crash Locations (HCL's)	<b>Mileage by Functional Class By Sheet</b> 5900 4 - minor Arterial 1.794	<b>Mileage by Town By Sheet</b> MIDDLEBURY - v030-0111 1.794 of 1.794	<b>DISTRICT</b> 3	<b>TOWN</b> MIDDLEBURY	<b>Date:</b> 04/03/24	<b>ROUTE</b> VT-30 ETE mileage: 103.66 to 105.454
<b>AADT</b> Indicated plans available - <a href="http://vtransmap01.aot.state.vt.us/p/dcr/D/webstor/">http://vtransmap01.aot.state.vt.us/p/dcr/D/webstor/</a>						<b>Page Total Mileage:</b> 1.794 mi	<b>Page Total Mileage:</b> 1.794 mi	<b>1 of 1</b> TWN mileage: 0.0 to 1.794		