





Route Log and Progress Chart

DRAFT

Please Note: Errors and Omissions May Exist.
Contact the VTrans Mapping Section with questions or concerns.

DISTRICT	TOWN	ROUTE
1	RUPERT	VT-30

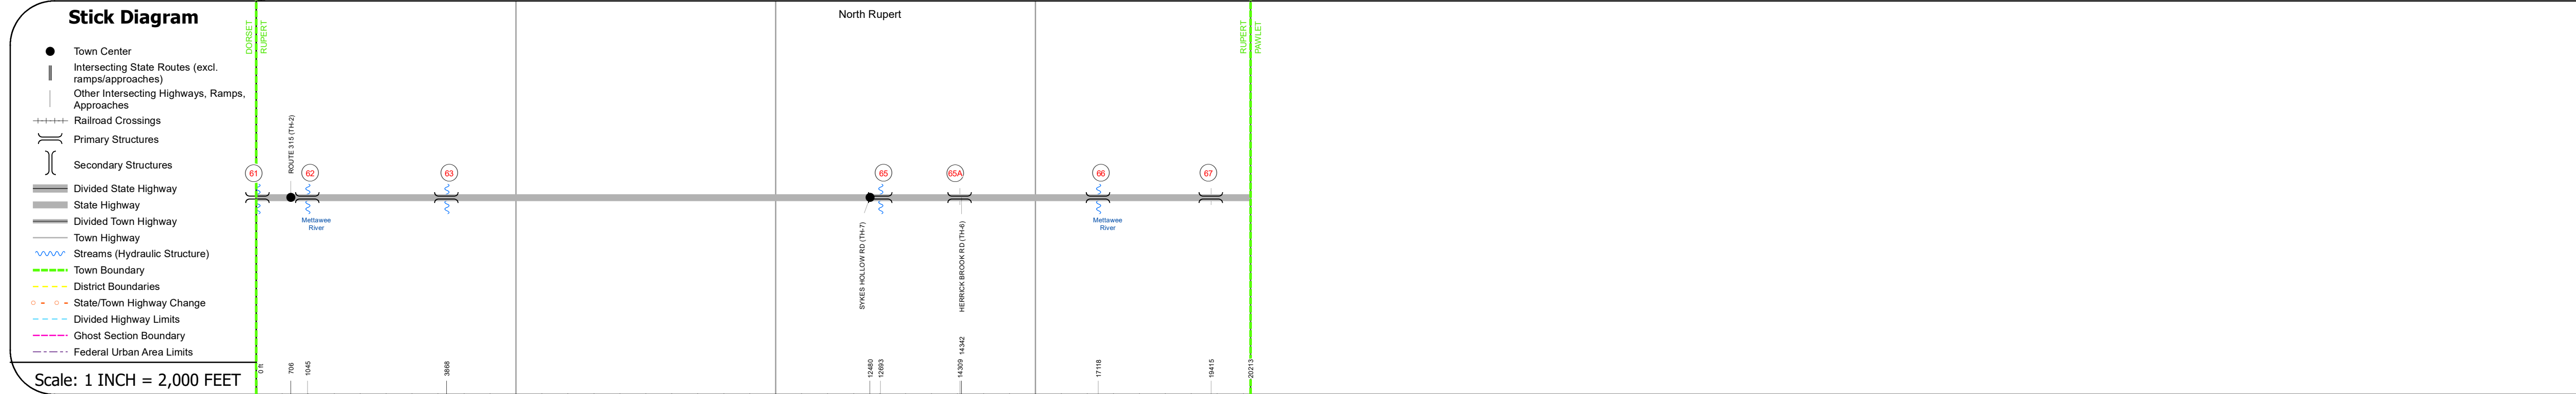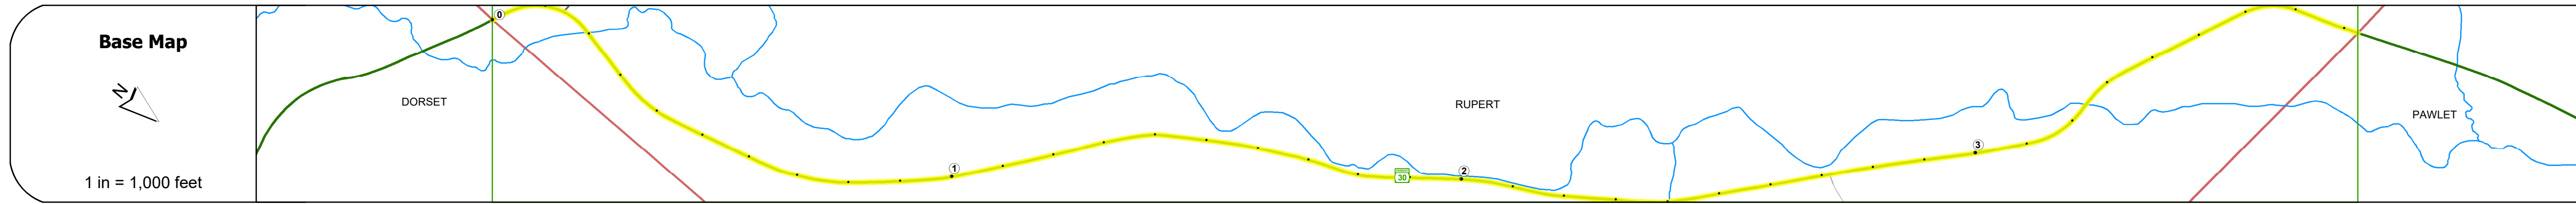

Road Widths	Travellane: 26.5', 28', 27', 28'	Roadway Lane Count: 2	Base: 12' - 18'	Subbase: 12' - 18'
Curves	9, 4, 7, 5, 7, 5, 9			
Grades				
Guardrails				
Rumblestrips				
Speed Zone	45			
Curves: Head-on, FTC6				
Curves: Overturn, FTC7				
Curves: Run-off Road, FTC8				
Curves: Fixed Object, FTC9				
Curves: Night Run-off Road, FTC10				
Interstate: Overturn, FTC11				
Tangents: Head-on, FTC12				
Tangents: Overturn, FTC13				
Tangents: Run-off Road, FTC14				

Risk	Primary Risk (Black)	High Risk (Red)	Medium Risk (Orange)	Low Risk (Yellow)	Minimal Risk (Green)	Not a Focus Facility (Grey)
AADT	2022: 4462	2021: 3592	2020: 3169	2019: 3741	2018: 3300	3948

STRUCTURE DESCRIPTIONS

Bridge 61:
Culvert - 1949
Structure No. 300015006102101
Length: 6'
Under Clearance: 6.0'
Weight Limit: 0
Facility Carried: VT30
Structure Type: ACCGMPP
Features Intersected: BROOK
Inspection Date: 11/2022
Maintenance: State

Bridge 62:
Tee Beam - 1929
Structure No. 200015006202102
Length: 33'
Height: 100.0'
Width: 31.0'
Weight Limit: 0
Facility Carried: VT 30 ML
Structure Type: CONCRETE T-BEAM
Features Intersected: METTAWEE RIVER
Surface: Bituminous
Inspection Date: 6/2021
Maintenance/Ownership: State

Bridge 63:
Culvert - 1948
Structure No. 300015006302101
Length: 13'
Weight Limit: 0
Facility Carried: VT30
Structure Type: RC BOX
Features Intersected: HAGAR BROOK
Inspection Date: 12/2021
Maintenance: State

Bridge 65:
Slab - 1949
Structure No. 300015006502101
Length: 17'
Width: 32.0'
Weight Limit: 0
Facility Carried: VT30
Structure Type: CONCRETE SLAB
Features Intersected: BROOK
Surface: Bituminous
Inspection Date: 12/2021
Maintenance: State

Bridge 65A:
Culvert - 1949
Structure No. 3000150065A02101
Length: 6'
Weight Limit: 0
Facility Carried: VT30
Structure Type: ACCGMPP
Features Intersected: CATTLE PASS
Inspection Date: 12/2021
Maintenance: State

Bridge 66:
Tee Beam - 1939
Structure No. 200015006602102
Length: 43'
Height: 100.0'
Width: 30.0'
Weight Limit: 0
Facility Carried: VT 30 ML
Structure Type: CONCRETE T-BEAM
Features Intersected: METTAWEE RIVER
Surface: Bituminous
Inspection Date: 6/2021
Maintenance/Ownership: State

Bridge 67:
Culvert - 1949
Structure No. 300015006702101
Length: 9'
Weight Limit: 0
Facility Carried: VT30
Structure Type: TWIN RC BOX
Features Intersected: CATTLE PASS
Inspection Date: 12/2021
Maintenance: State

Historic Projects	Functional Class	Crash Locations	Mileage by Functional Class By Sheet	Mileage by Town By Sheet	DISTRICT	TOWN	Date: 04/03/24	ROUTE
Unknown, Bituminous Concrete, Retreatment, Resurface, Bituminous Mix, Skiny Mix, Bituminous Seal	1- Interstate System, 2- Other, 3- Principal Arterial, 4- Minor Arterial, 5- Major Collector, 6- Minor Collector	Fatal, Injury, Property Damage Only, Unknown Crash Type	015-2 4 - Minor Arterial 3.828	RUPERT - V030-0210 3.828 of 3.828	1	RUPERT	1 of 1 TWN mileage: 0.0 to 3.828	VT-30 ETE mileage: 47.471 to 51.299
			Page Total Mileage: 3.828 mi	Page Total Mileage: 3.828 mi				