
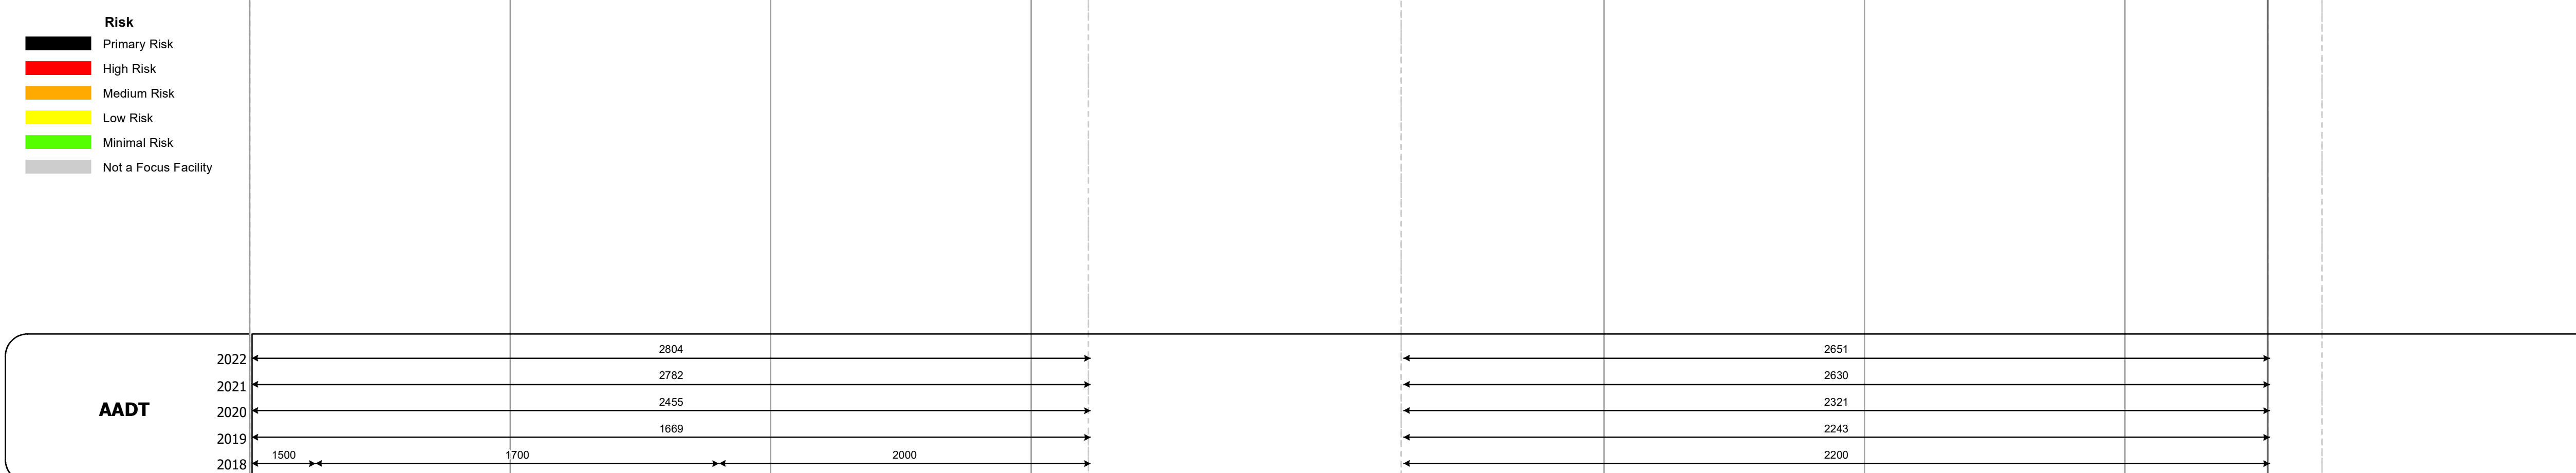
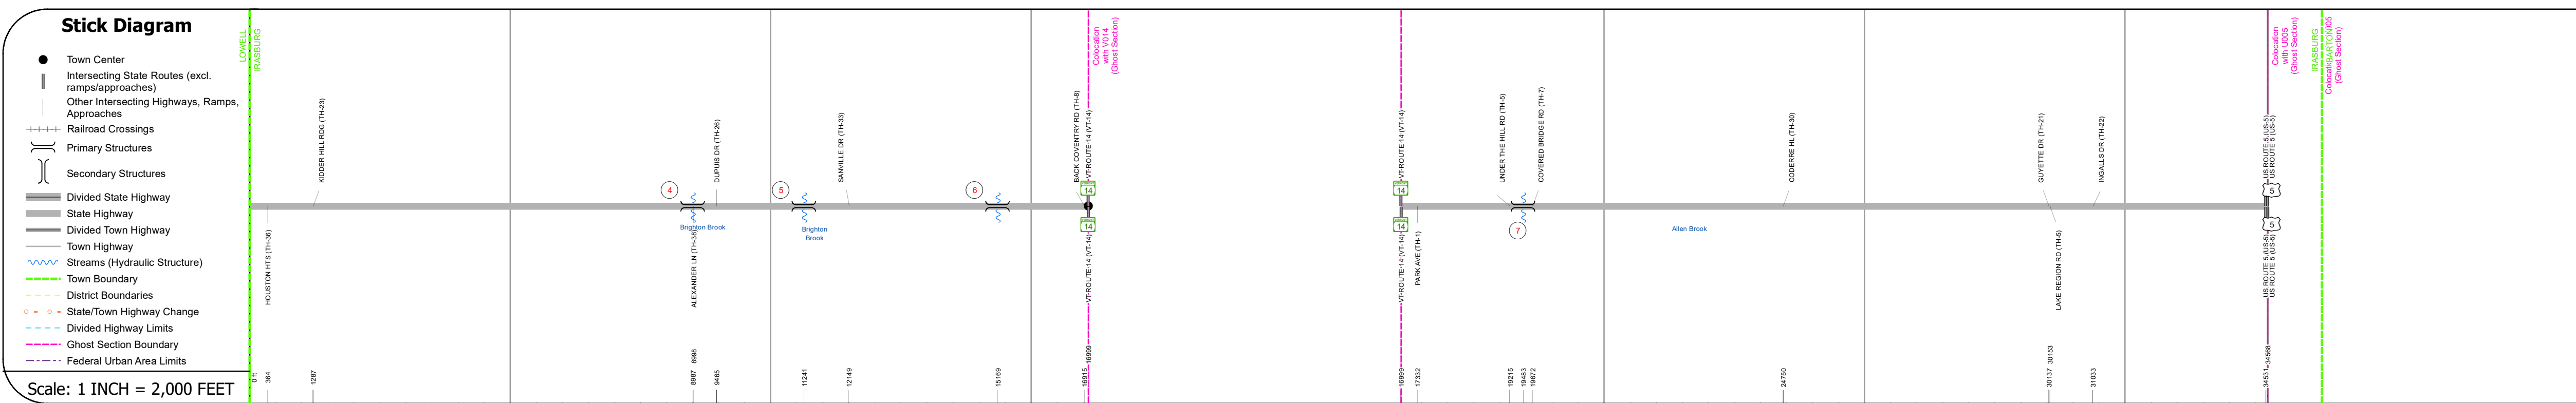
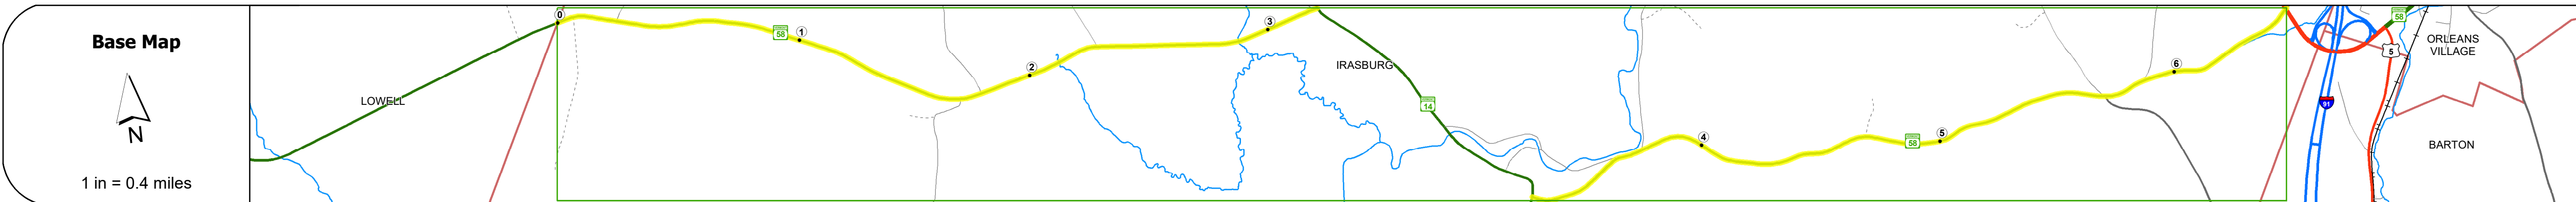


DISTRICT	TOWN	ROUTE
9	IRASBURG	VT-58

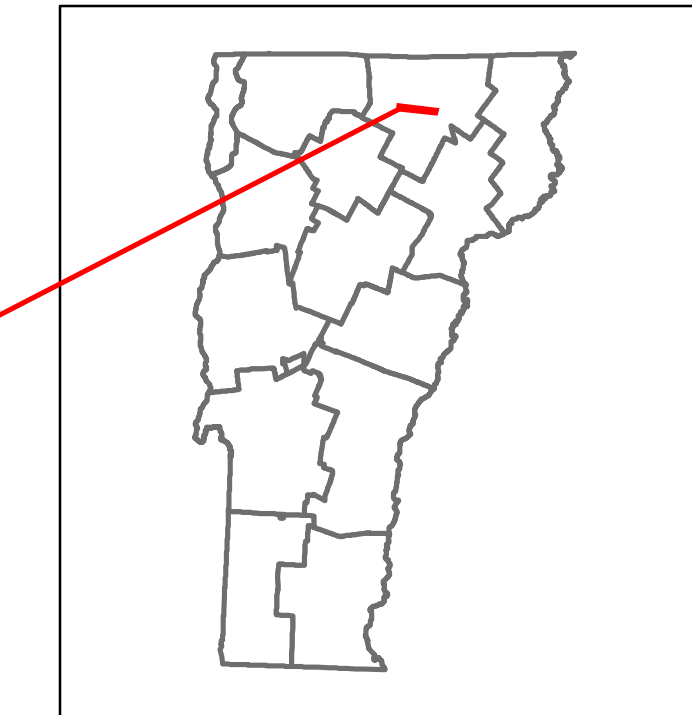

STRUCTURE DESCRIPTIONS

Bridge 4:
Culvert - 1965
Structure No. 300308000410111
Length: 6'
Under Clearance: 6.0'
Weight Limit: 0
Facility Carried: VT58
Structure Type: ACCGMP
Features Intersected: BROOK
Inspection Date: 12/2022
Maintenance: State

Bridge 5:
Culvert - 1965
Structure No. 300308000510111
Length: 7'
Under Clearance: 9.0'
Weight Limit: 0
Facility Carried: VT58
Structure Type: CGMPP ALUM SLEEVE
Features Intersected: BRIGHTON BROOK
Inspection Date: 12/2022
Maintenance: State

Bridge 6:
Culvert - 2015
Structure No. 300308000610111
Length: 20'
Under Clearance: 9.0'
Weight Limit: 0
Facility Carried: VT58
Structure Type: SEGMENTAL RC BOX
Features Intersected: BROOK
Inspection Date: 12/2022
Maintenance: State

Bridge 7:
Culvert - 2015
Structure No. 300310000710111
Length: 20'
Under Clearance: 8.0'
Weight Limit: 0
Facility Carried: VT58
Structure Type: SEGMENTAL RC BOX
Features Intersected: BROOK
Inspection Date: 12/2022
Maintenance: State

Historic Projects <ul style="list-style-type: none"> Unknown Retreatment Resurface Bituminous Mix Skinny Mix Bituminous Seal 	Functional Class <ul style="list-style-type: none"> 1 - Interstate System 2 - Other Freeways and Expressways 3 - Principal Arterial 4 - Minor Arterial 5 - Major Collector 6 - Minor Collector 	Curves <ul style="list-style-type: none"> Left (degrees) Right (degrees) 	Grades <ul style="list-style-type: none"> grade up (percent) grade down (percent) 	Traffic Counters <ul style="list-style-type: none"> Continuous (CTC) Weight-In-Motion (WIM) Short-Term, Scheduled Short-Term, Unscheduled 	Crash Locations <ul style="list-style-type: none"> Fatal Injury Property Damage Only Unknown Crash Type 	Mileage by Functional Class By Sheet 0310 5 - Major Collector 3.327 0308 5 - Major Collector 3.220	Mileage by Town By Sheet IRASBURG - V058-1011 6.547 of 6.547 Ghost Section - (VT-14, MM 3.878 to 2.678)	DISTRICT 9	TOWN IRASBURG	Date: 04/03/24	ROUTE VT-58 ETE mileage: 5.096 to 11.643
Speed Zones 25 30 35 40 45 50 55 60 65							Page Total Mileage: 6.547 mi	Page Total Mileage: 6.547 mi	1 of 1 TWN mileage: 0.0 to 6.547		