





Route Log and Progress Chart

DRAFT

Please Note: Errors and Omissions May Exist.
Contact the VTrans Mapping Section with questions or concerns.

DISTRICT	TOWN	ROUTE
4	RANDOLPH	VT-66

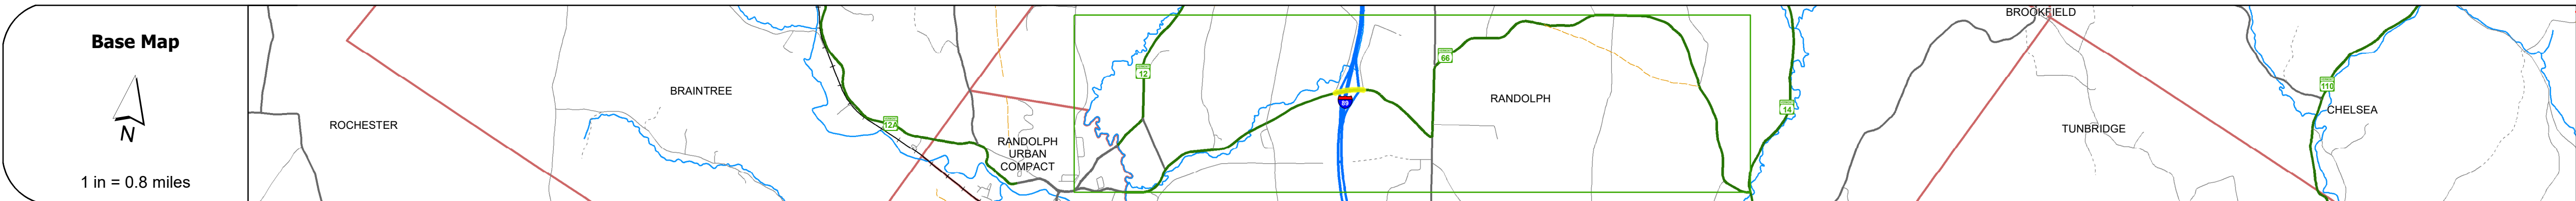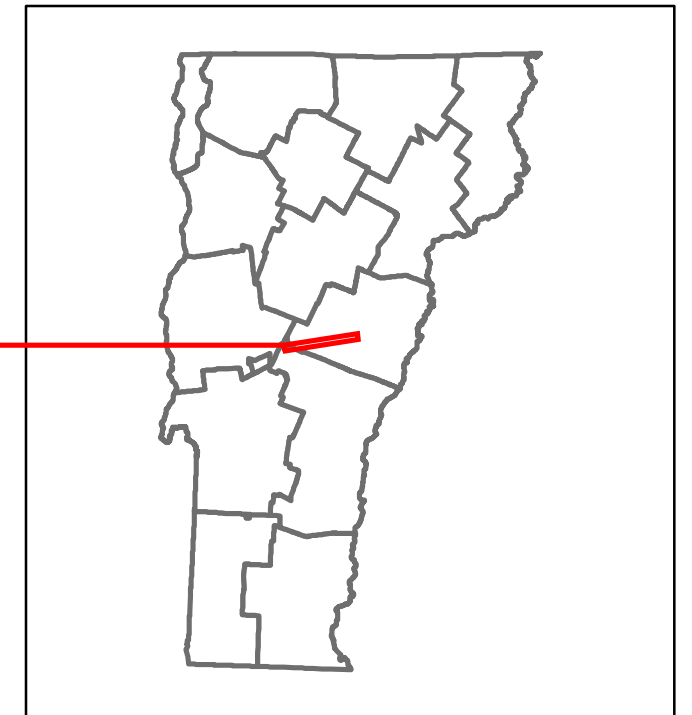

Stick Diagram

- Town Center
- Intersecting State Routes (excl. ramps/approaches)
- Other Intersecting Highways, Ramps, Approaches
- Railroad Crossings
- Primary Structures
- Secondary Structures
- Divided State Highway
- State Highway
- Divided Town Highway
- Town Highway
- Streams (Hydraulic Structure)
- Town Boundary
- District Boundaries
- State/Town Highway Change
- Divided Highway Limits
- Ghost Section Boundary
- Federal Urban Area Limits

Scale: 1 INCH = 2,000 FEET



STRUCTURE DESCRIPTIONS

Bridge 3A:
Stringer/multi-beam or girder - 1968
Structure No: 200190003A09092
Length: 214'
Height: 100.0'
Width: 54.0'
Under Clearance: 16.0'
Weight Limit: 0
Facility Carried: VT 66 ML
Structure Type: 2 SP CONT ROLLED BM
Features Intersected: 1 89 UNDER VT 66
Surface: Bituminous
Inspection Date: 5/2022
Maintenance/Ownership: State

Road Widths	Travellane	Roadway	Lane Count	Base	Subbase
Curves					
Grades					
Guardrails					
Rumblestrips					
Speed Zone					
Curves: Head-on, FTC6					
Curves: Overturn, FTC7					
Curves: Run-off Road, FTC8					
Curves: Fixed Object, FTC9					
Curves: Night Run-off Road, FTC10					
Interstate: Overturn, FTC11					
Tangents: Head-on, FTC12					
Tangents: Overturn, FTC13					
Tangents: Run-off Road, FTC14					

Risk

- Primary Risk
- High Risk
- Medium Risk
- Low Risk
- Minimal Risk
- Not a Focus Facility

AADT

2022
2021
2020
2019
2018

<p>Historic Projects</p> <ul style="list-style-type: none"> Unknown Retreatment Resurface Bituminous Mix Skinny Mix Bituminous Seal Bituminous Concrete Cold Plane and Concrete Reclaimed Base and Bituminous Concrete Gravel Plant Mix Concrete 	<p>Functional Class</p> <ul style="list-style-type: none"> 1 - Interstate System 2 - Other 3 - Principal Arterial 4 - Minor Arterial 5 - Major Collector 6 - Minor Collector 	<p>Curves</p> <ul style="list-style-type: none"> Left Right <p>Grades</p> <ul style="list-style-type: none"> grade up grade down <p>Road Widths</p> <p>(ft)</p>	<p>Traffic Counters</p> <ul style="list-style-type: none"> Continuous (CTC) Weight-In-Motion (WIM) Short-Term, Scheduled Short-Term, Unscheduled <p>Crash Locations</p> <ul style="list-style-type: none"> Fatal Injury Property Damage Only Unknown Crash Type <p>High Crash Locations (HCL's)</p> <p>Sections (& Intersections)</p> <ul style="list-style-type: none"> 1 - 100 (1 - 10) 101 - 200 (11 - 20) 201 - 300 (21 - 30) 301 - 400 (31 - 40) 401 - 800 (41 - 113) 	<p>Mileage by Functional Class By Sheet</p> <p>0190 5 - Major collector 0.243</p> <p>Page Total Mileage: 0.243 mi</p>	<p>Mileage by Town By Sheet</p> <p>RANDOLPH - V066-0909W 0.243 of 0.243</p> <p>Page Total Mileage: 0.243 mi</p>	<p>DISTRICT</p> <p>4</p>	<p>TOWN</p> <p>RANDOLPH</p>	<p>Date: 04/04/24</p> <p>1 of 1</p> <p>TWN mileage: 2.397 to 2.64</p>	<p>ROUTE</p> <p>VT-66</p> <p>ETE mileage: 2.397 to 2.64</p>
---	---	--	--	---	---	---------------------------------	------------------------------------	---	--

For More Information Contact - Vermont Agency of Transportation, Policy, Planning and Intermodal Development Division - Mapping Section, 219 North Main Street, Barre, VT 05641 Telephone: 802-828-2600.