





Route Log and Progress Chart

DRAFT

Please Note: Errors and Omissions May Exist.
Contact the VTrans Mapping Section with questions or concerns.

DISTRICT	TOWN	ROUTE
3	SHOREHAM	VT-74

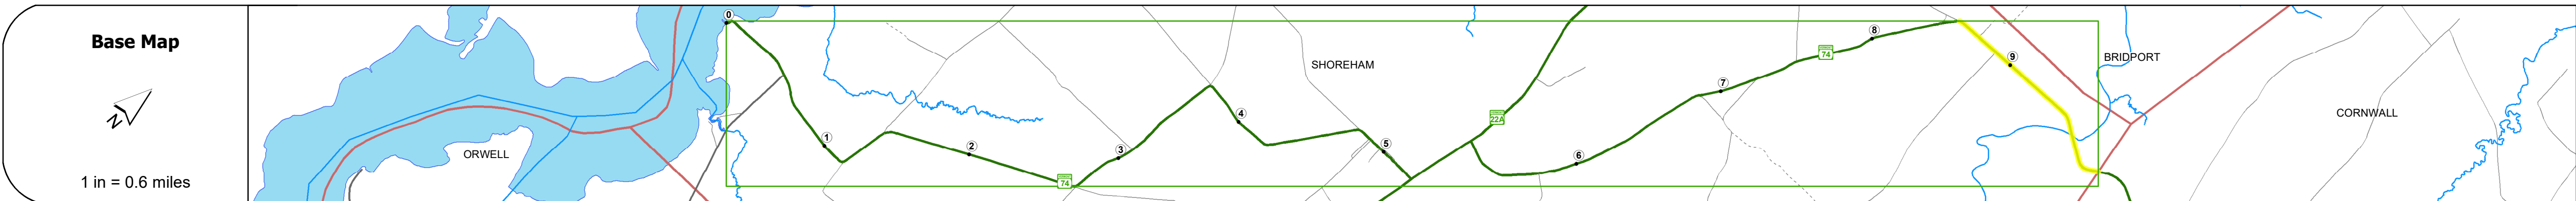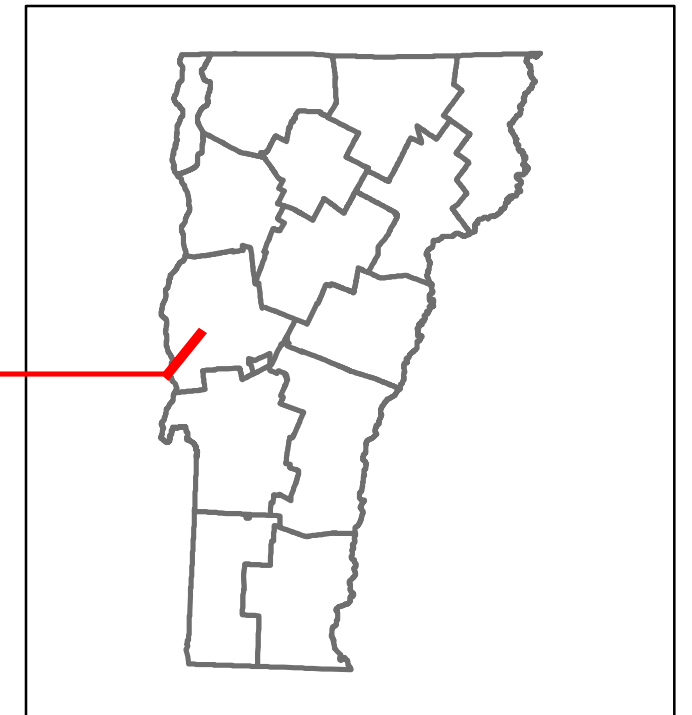

STRUCTURE DESCRIPTIONS

Bridge 2:
Stringer/multi-beam or girder - 1939
Structure No: 200164000201182
Length: 162'
Height: 100.0'
Width: 24.0'
Weight Limit: 0
Facility Carried: VT 74 ML
Structure Type: 3 SPAN ROLLED BEAM
Features Intersected: LEMON FAIR RIVER
Inspection Date: 5/2021
Maintenance/Ownership: State

Road Widths	Travellane	22
	Roadway	24
	Lane Count	2
	Base	
	Subbase	

Curves	13	10	15
Grades			
Guardrails			
Rumblestrips			
Speed Zone			
Curves: Head-on, FTC6			
Curves: Overturn, FTC7			
Curves: Run-off Road, FTC8			
Curves: Fixed Object, FTC9			
Curves: Night Run-off Road, FTC10			
Interstate: Overturn, FTC11			
Tangents: Head-on, FTC12			
Tangents: Overturn, FTC13			
Tangents: Run-off Road, FTC14			

Risk	Primary Risk
	High Risk
	Medium Risk
	Low Risk
	Minimal Risk
	Not a Focus Facility

AADT	2022	1407
	2021	1656
	2020	1462
	2019	1726
	2018	2100

Historic Projects Unknown, Retreatment, Resurface, Bituminous Mix, Skippy Mix, Bituminous Seal, Bituminous Concrete, Cold Plane and Bituminous Concrete, Reclaimed Base and Bituminous Concrete, Surface Treated Gravel, Plant Mix, Concrete, Gravel	Functional Class 1 - Interstate System, 2 - Other Freeways and Expressways, 3 - Principal Arterial, 4 - Minor Arterial, 5 - Major Collector, 6 - Minor Collector	Crash Locations Fatal, Injury, Property Damage Only, Unknown Crash Type, High Crash Locations (HCL's)	Mileage by Functional Class By Sheet 0164 5 - Major Collector 1.364	Mileage by Town By Sheet SHOREHAM - V074-0118 1.364 of 9.935	DISTRICT	TOWN	Date: 04/04/24	ROUTE
					3	SHOREHAM	2 of 2 TWN mileage: 8.571 to 9.935	VT-74 ETE mileage: 8.571 to 9.935