





# Route Log and Progress Chart

**DRAFT**

Please Note: Errors and Omissions May Exist.  
Contact the VTrans Mapping Section with questions or concerns.

DISTRICT	TOWN	ROUTE
8	SHELDON	VT-78

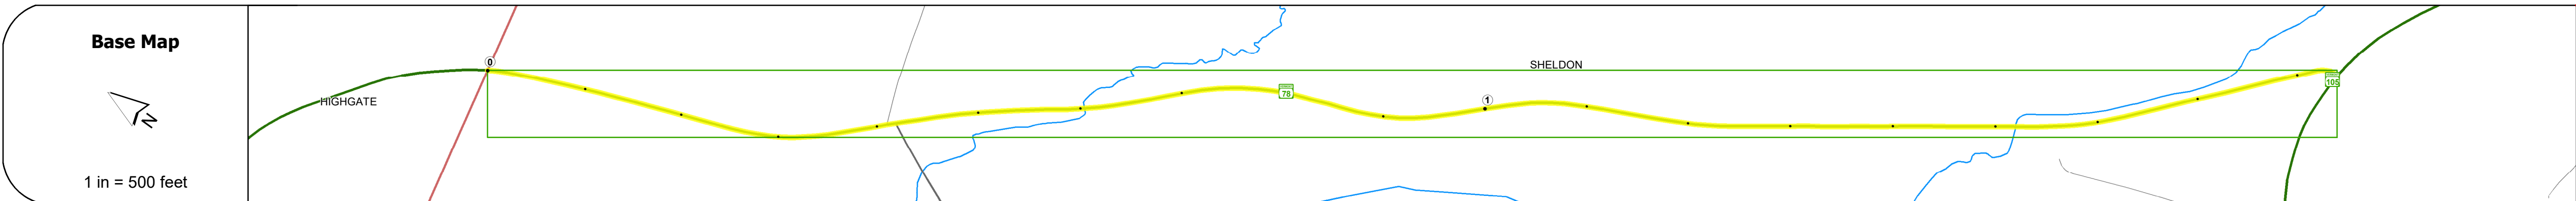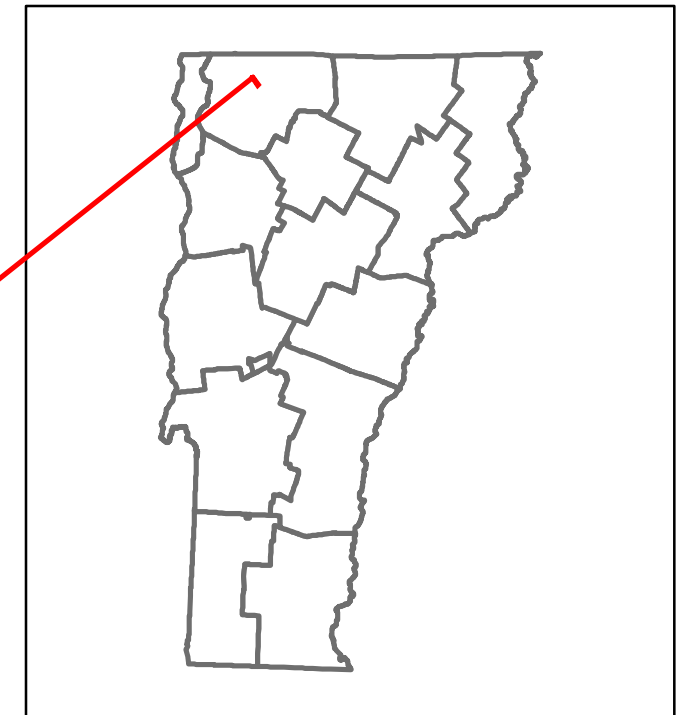

## STRUCTURE DESCRIPTIONS

**Bridge 14:**  
Culvert - 1956  
Structure No. 300296001406141  
Length: 9'  
Under Clearance: 5.0'  
Weight Limit: 0  
Facility Carried: VT78  
Structure Type: RC BOX  
Features Intersected: BROOK  
Inspection Date: 12/2022  
Maintenance: State

**Bridge 16:**  
Culvert - 1958  
Structure No. 300296001606141  
Length: 13'  
Under Clearance: 10.0'  
Weight Limit: 0  
Facility Carried: VT78  
Structure Type: RC BOX  
Features Intersected: MCGOWAN BROOK  
Inspection Date: 12/2022  
Maintenance: State

Road Widths	Travellane	Roadway	Lane Count	Base	Subbase
	26	26.5	26	26.5	26
			2		

Curves	3 5 3 4 5 3
Grades	-5.0
Guardrails	
Rumblestrips	
Speed Zone	
Curves: Head-on, FTC6	
Curves: Overturn, FTC7	
Curves: Run-off Road, FTC8	
Curves: Fixed Object, FTC9	
Curves: Night Run-off Road, FTC10	
Interstate: Overturn, FTC11	
Tangents: Head-on, FTC12	
Tangents: Overturn, FTC13	
Tangents: Run-off Road, FTC14	



AAADT	2022	2021	2020	2019	2018
	1655	1642	1449	1711	1600

<b>Historic Projects</b> Unknown, Retreatment, Resurface, Bituminous Mix, Skippy Mix, Bituminous Seal Bituminous Concrete, Bituminous Macadam, Cold Plane and Bituminous Concrete, Concrete, Surface Treated Gravel, Plant Mix, Reclaimed Base and Bituminous Concrete	<b>Functional Class</b> 1 - Interstate System, 2 - Other Freeways and Expressways, 3 - Principal Arterial, 4 - Minor Arterial, 5 - Major Collector, 6 - Minor Collector	<b>Curves</b> Left (degrees), Right (degrees) <b>Grades</b> Left (percent), Right (percent) grade up, grade down	<b>Traffic Counters</b> Continuous (CTC), Weigh-In-Motion (WIM), Short-Term, Scheduled, Short-Term, Unscheduled <b>Crash Locations</b> Fatal, Injury, Property Damage Only, Unknown Crash Type <b>High Crash Locations (HCL's)</b> Sections (& Intersections) HCL No. 1-100 (1-10), 101-200 (11-20), 201-300 (21-30), 301-400 (31-40), 401-800 (41-113)	<b>Mileage by Functional Class By Sheet</b> 0296 5 - Major Collector 1.841 <b>Page Total Mileage: 1.841 mi</b>	<b>Mileage by Town By Sheet</b> SHELDON - V078-0614 1.841 of 1.841 <b>Page Total Mileage: 1.841 mi</b>	<b>DISTRICT</b> 8	<b>TOWN</b> SHELDON	<b>Date:</b> 04/04/24 <b>1 of 1</b> TWN mileage: 0.0 to 1.841	<b>ROUTE</b> VT-78 ETE mileage: 19.203 to 21.044
--	--	--	---	--	--	----------------------	------------------------	---	--

For More Information Contact - Vermont Agency of Transportation, Policy, Planning and Intermodal Development Division - Mapping Section, 219 North Main Street, Barre, VT 05641 Telephone: 802-828-2600.