





Route Log and Progress Chart

DRAFT

Please Note: Errors and Omissions May Exist.
Contact the VTrans Mapping Section with questions or concerns.

DISTRICT	TOWN	ROUTE
3	KILLINGTON	VT-100

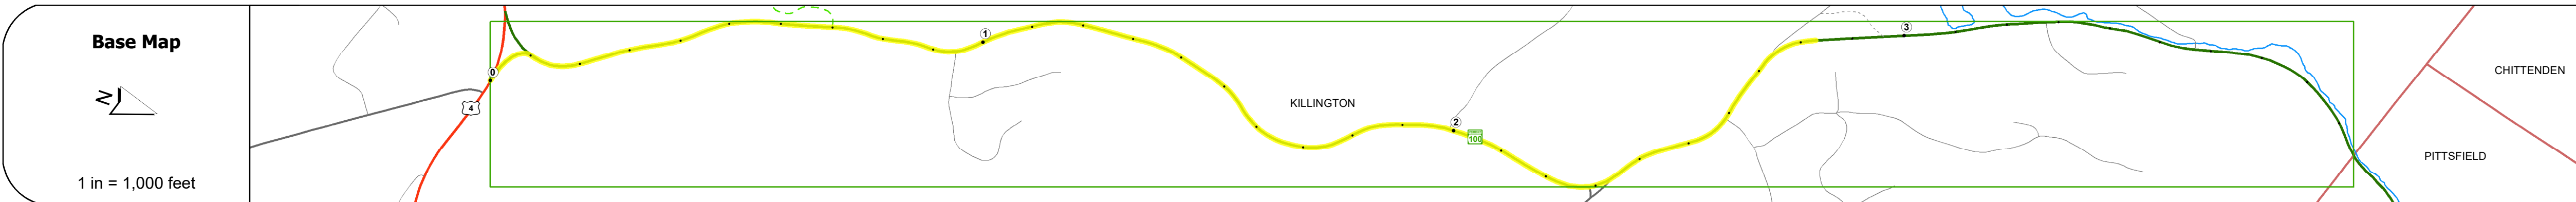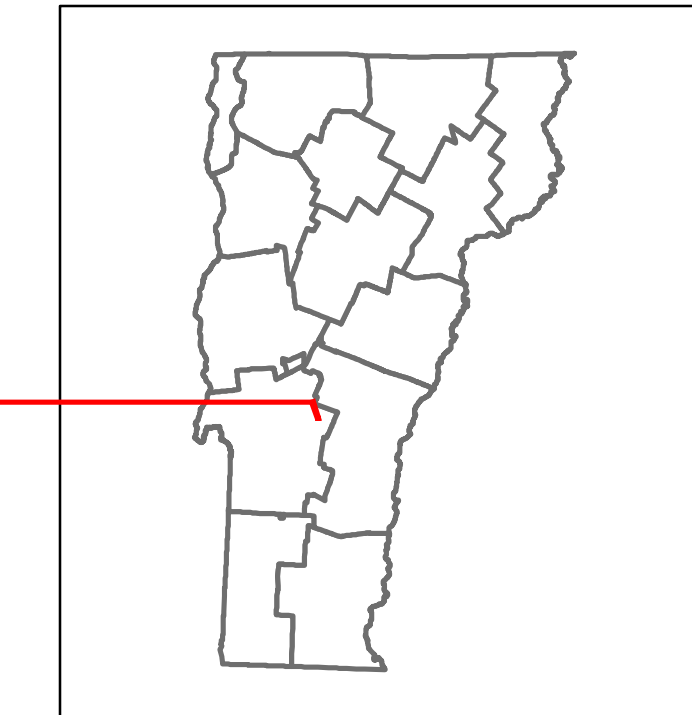

Stick Diagram

- Town Center
- Intersecting State Routes (excl. ramps/approaches)
- Other Intersecting Highways, Ramps, Approaches
- Railroad Crossings
- Primary Structures
- Secondary Structures
- Divided State Highway
- State Highway
- Divided Town Highway
- Town Highway
- Streams (Hydraulic Structure)
- Town Boundary
- District Boundaries
- State/Town Highway Change
- Divided Highway Limits
- Ghost Section Boundary
- Federal Urban Area Limits

Scale: 1 INCH = 2,000 FEET



Road Widths	Travellane	Roadway	Lane Count	Base	Subbase

Curves	19	8	5	6	9	17	8	6	10	7	10	7	3	16

Grades	-12.0	-5.0	-11.0	-4.0	-4.2A

Guardrails	14	14	14	14	14

Rumblestrips	14	14	14	14	14

Speed Zone	14	14	14	14	14

Curves: Head-on, FTC6	14	14	14	14	14

Curves: Overturn, FTC7	14	14	14	14	14

Curves: Run-off Road, FTC8	14	14	14	14	14

Curves: Fixed Object, FTC9	14	14	14	14	14

Curves: Night Run-off Road, FTC10	14	14	14	14	14

Interstate: Overturn, FTC11	14	14	14	14	14

Tangents: Head-on, FTC12	14	14	14	14	14

Tangents: Overturn, FTC13	14	14	14	14	14

Tangents: Run-off Road, FTC14	14	14	14	14	14

Risk

- Primary Risk
- High Risk
- Medium Risk
- Low Risk
- Minimal Risk
- Not a Focus Facility

Year	2022	2021	2020	2019	2018
AADT	2148	3064	2704	3193	3800

STRUCTURE DESCRIPTIONS

Bridge 118:
Frame - 2016
Structure No. 300022011811211
Length: 21'
Under Clearance: 9.0'
Weight Limit: 0
Facility Carried: VT100
Structure Type: SEGMENTAL RC FRAME
Features Intersected: BROOK
Inspection Date: 11/2022
Maintenance: State

Bridge 119:
Culvert - 1935
Structure No. 300022011911211
Length: 9'
Under Clearance: 7.0'
Weight Limit: 0
Facility Carried: VT100
Structure Type: RC BOX
Features Intersected: OTTAUQUECHEE RIVER
Inspection Date: 11/2022
Maintenance: State

<p>Historic Projects</p> <ul style="list-style-type: none"> Unknown Retreatment Resurface Bituminous Mix Skinny Mix Bituminous Seal 	<p>Functional Class</p> <ul style="list-style-type: none"> 1 - Interstate System 2 - Other 3 - Principal Arterial 4 - Minor Arterial 5 - Major Collector 6 - Minor Collector 	<p>Curves</p> <ul style="list-style-type: none"> Left Right 	<p>Grades</p> <ul style="list-style-type: none"> grade up grade down 	<p>Traffic Counters</p> <ul style="list-style-type: none"> Continuous (CTC) Weigh-In-Motion (WIM) Short-Term, Scheduled Short-Term, Unscheduled 	<p>Crash Locations</p> <ul style="list-style-type: none"> Fatal Injury Property Damage Only Unknown Crash Type 	<p>Mileage by Functional Class By Sheet</p> <p>022 4 - Minor Arterial 3.969</p>	<p>Mileage by Town By Sheet</p> <p>KILLINGTON - V100-1121 Ghost Section - (US-4, MM 8.495 to 2.324) 2.829 of 3.969</p>	<p>DISTRICT</p> <p>3</p>	<p>TOWN</p> <p>KILLINGTON</p>	<p>Date: 02/15/24</p>	<p>ROUTE</p> <p>VT-100</p> <p>ETE mileage: 86.051 to 88.88</p>
--	---	--	---	--	---	--	---	---------------------------------	--------------------------------------	------------------------------	---