





# Route Log and Progress Chart

**DRAFT**

Please Note: Errors and Omissions May Exist.  
Contact the VTrans Mapping Section with questions or concerns.

DISTRICT	TOWN	ROUTE
8	HYDE PARK	VT-100C

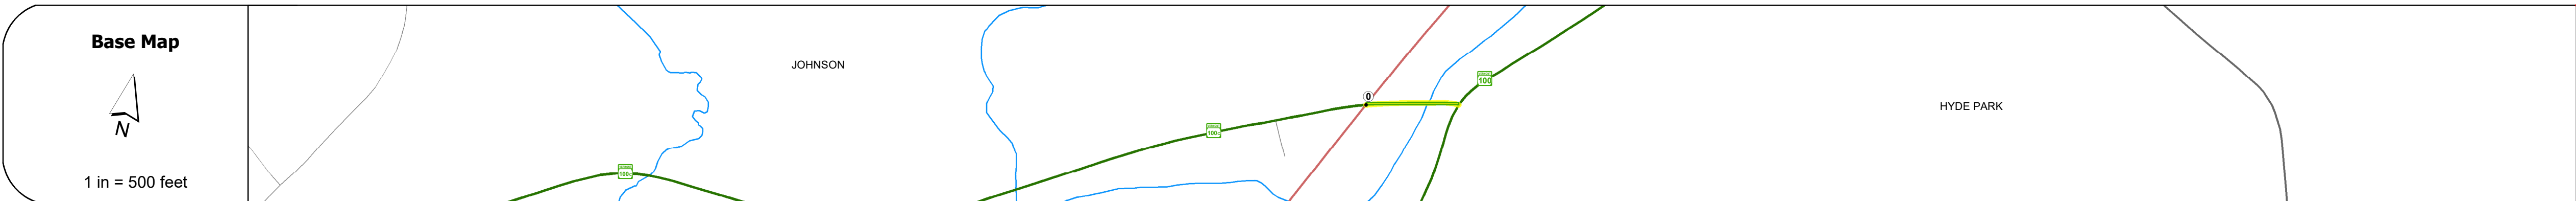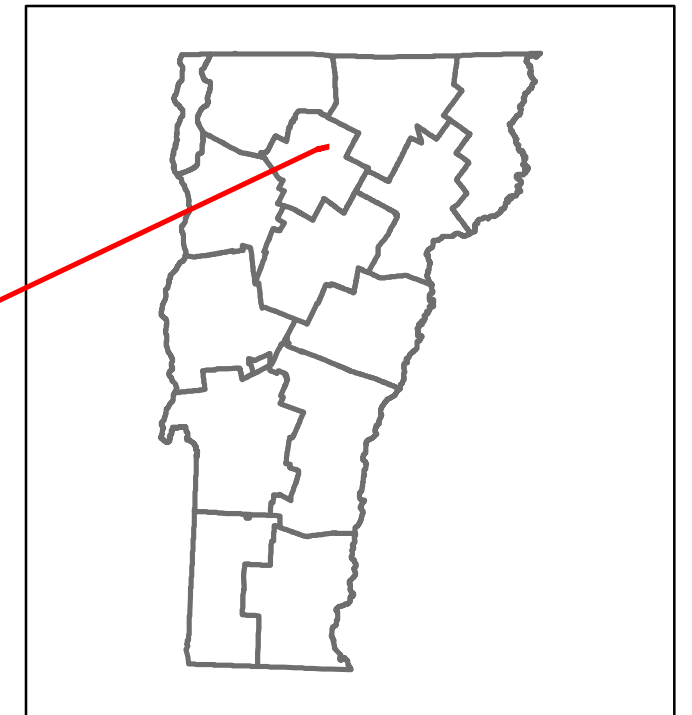

<b>Road Widths</b>	Travellane Roadway Lane Count Base Subbase
<b>Curves</b>	4.5
<b>Grades</b>	
<b>Guardrails</b>	
<b>Rumblestrips</b>	
<b>Speed Zone</b>	35
<b>Curves: Head-on, FTC6</b>	
<b>Curves: Overturn, FTC7</b>	
<b>Curves: Run-off Road, FTC8</b>	
<b>Curves: Fixed Object, FTC9</b>	
<b>Curves: Night Run-off Road, FTC10</b>	
<b>Interstate: Overturn, FTC11</b>	
<b>Tangents: Head-on, FTC12</b>	
<b>Tangents: Overturn, FTC13</b>	
<b>Tangents: Run-off Road, FTC14</b>	

<b>Risk</b>	Primary Risk
High Risk	
Medium Risk	
Low Risk	
Minimal Risk	
Not a Focus Facility	

<b>AAADT</b>	2022: 2017 2021: 2093 2020: 2749 2019: 2700 2018: 2642
--------------	--

## STRUCTURE DESCRIPTIONS

<p><b>Bridge 6:</b> Stringer/multi-beam or girder - 1988 Structure No: 200248000608052 Length: 95' Height: 100.0' Width: 33.0' Weight Limit: 0 Facility Carried: VT 0100C/ALT Structure Type: WELDED GIRDER Features Intersected: GIBON RIVER Surface: Bituminous Inspection Date: 8/2021 Maintenance/Ownership: State</p>
--

<b>Historic Projects</b> Unknown, Bituminous Concrete, Surface Treated, Retreatment, Bituminous Macadam, Gravel, Resurface, Cold Plane and Plant Mix, Bituminous Mix, Bituminous Concrete, Reclaimed Base and Bituminous Concrete, Skippy Mix, Concrete, Bituminous Seal, Gravel	<b>Functional Class</b> 1 - Interstate System, 2 - Other, 3 - Principal Arterial, 4 - Minor Arterial, 5 - Major Collector, 6 - Minor Collector	<b>Crash Locations</b> Fatal, Injury, Property Damage Only, Unknown Crash Type, High Crash Locations (HCL's)	<b>Mileage by Functional Class By Sheet</b> 0248 5 - Major Collector 0.087	<b>Mileage by Town By Sheet</b> HYDE PARK - V100C0805 0.087 of 0.087	<b>DISTRICT</b> 8	<b>TOWN</b> HYDE PARK	<b>Date:</b> 02/15/24	<b>ROUTE</b> VT-100C ETE mileage: 4.508 to 4.595
<b>Page Total Mileage: 0.087 mi</b>				<b>Page Total Mileage: 0.087 mi</b>				<b>1 of 1</b> TWN mileage: 0.0 to 0.087

For More Information Contact - Vermont Agency of Transportation, Policy, Planning and Intermodal Development Division - Mapping Section, 219 North Main Street, Barre, VT 05641 Telephone: 802-828-2600.