


















Route Log and Progress Chart

DRAFT

Please Note: Errors and Omissions May Exist.
Contact the VTrans Mapping Section with questions or concerns.

DISTRICT	TOWN	ROUTE
4	WOODSTOCK	VT-106

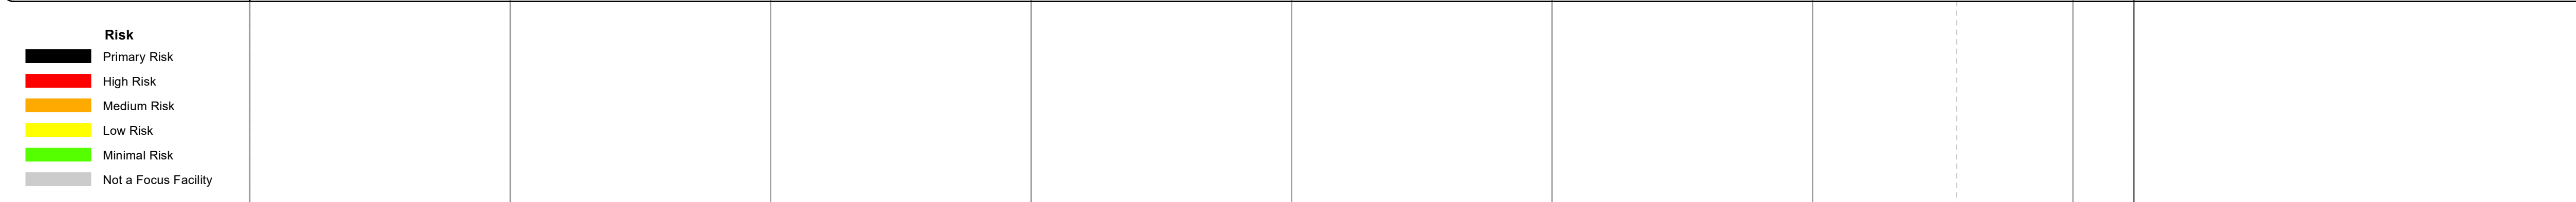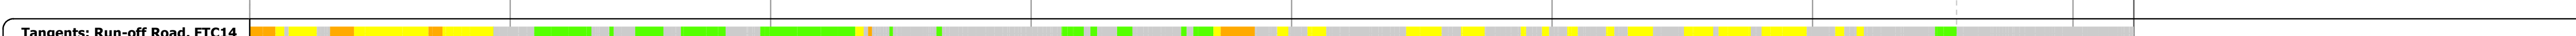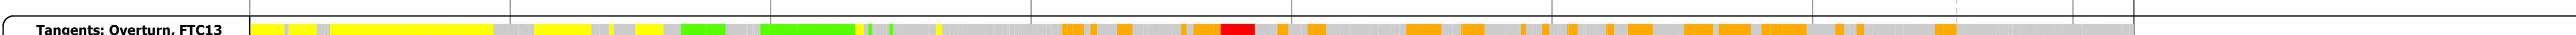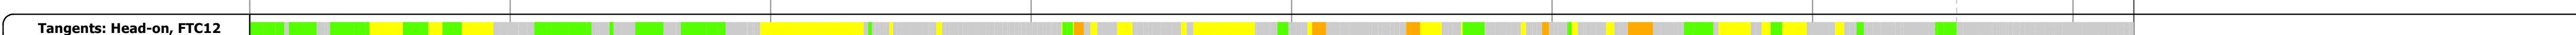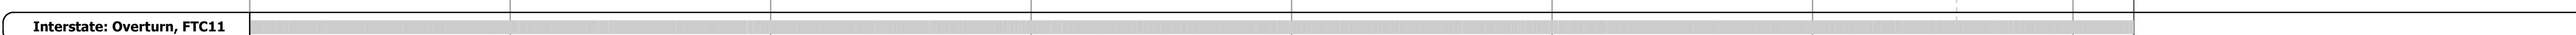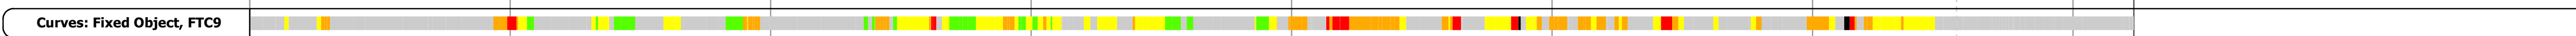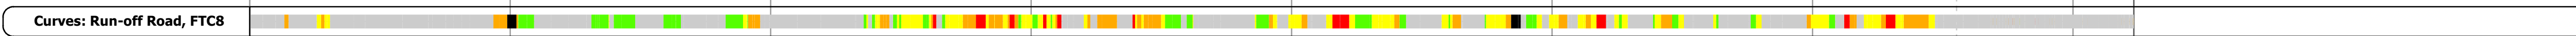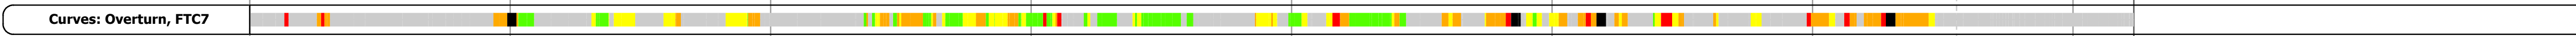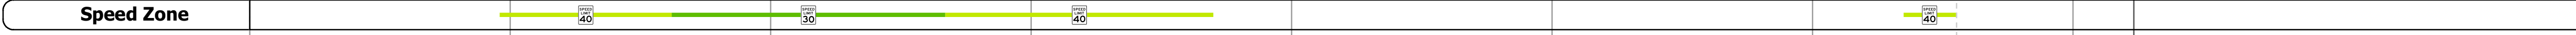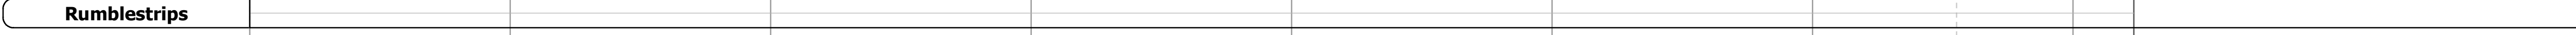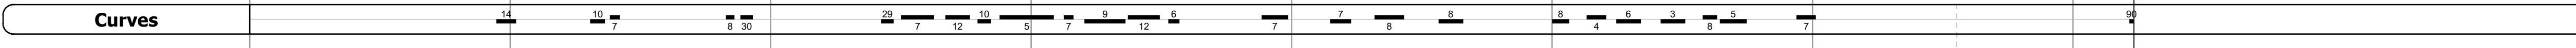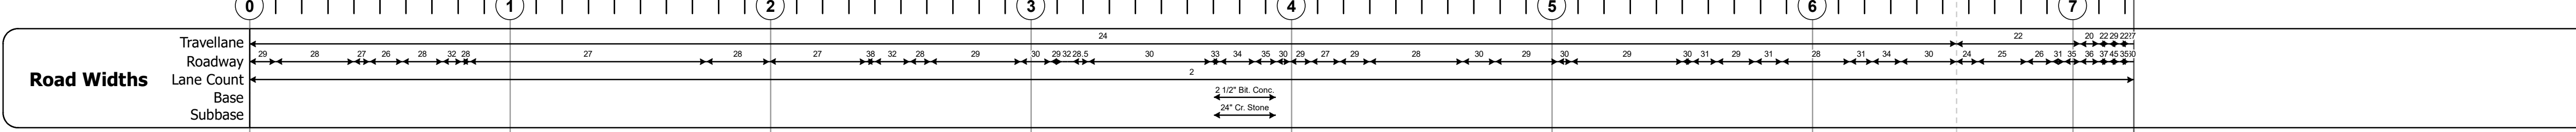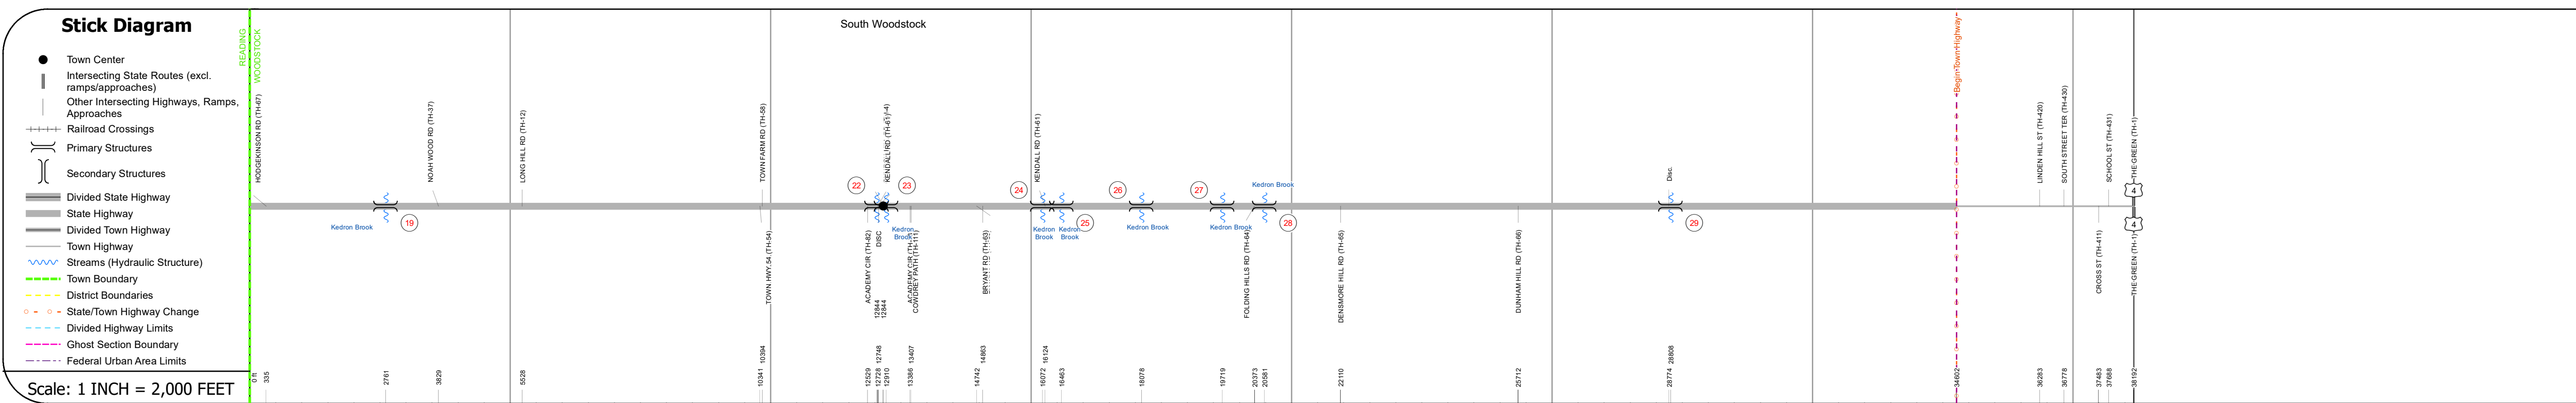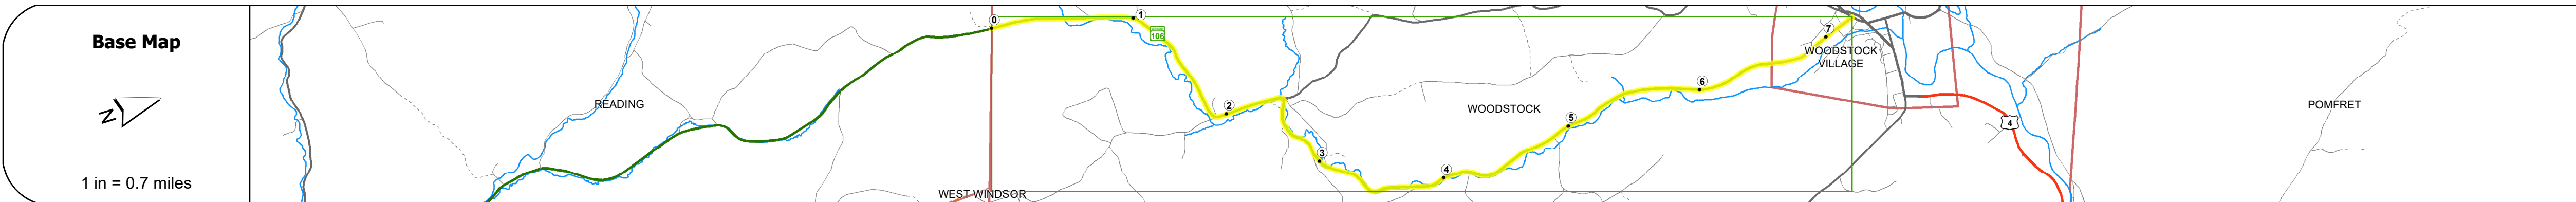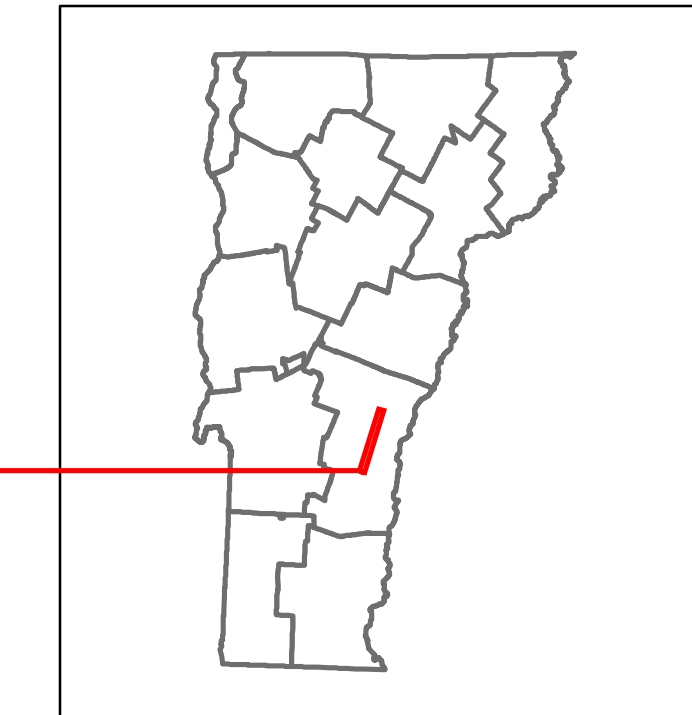

Year	Section 1	Section 2	Section 3	Section 4	Section 5	Section 6	Section 7
2022	1295				1483		2878
2021	1073				1471		2855
2020	947				2350		2520
2019	1118				2775		2975
2018	1100	1700			2800		2400

STRUCTURE DESCRIPTIONS

Bridge 19:
Slab - 1928
Structure No. 300151001914241
Length: 15'
Width: 27.0'
Under Clearance: 6.0'
Weight Limit: 0
Facility Carried: VT106
Structure Type: CONCRETE SLAB
Features Intersected: BROOK
Surface: Bituminous
Inspection Date: 11/2018
Maintenance: State

Bridge 20:
Stringer/multi-beam or girder - 1939
Structure No. 200151002914242
Length: 69'
Height: 100.0'
Width: 28.0'
Weight Limit: 0
Facility Carried: VT 00106 ML
Structure Type: ROLLED BEAM
Features Intersected: HEDGEHOG BROOK
Inspection Date: 6/2021
Maintenance/Ownership: State

Bridge 22:
Culvert - 1950
Structure No. 300151002214241
Length: 9'
Under Clearance: 5.0'
Weight Limit: 0
Facility Carried: VT106
Structure Type: RC BOX
Features Intersected: BROOK
Inspection Date: 11/2018
Maintenance: State

Bridge 23:
Frame - 1950
Structure No. 200151002314242
Length: 35'
Height: 100.0'
Width: 38.0'
Weight Limit: 0
Facility Carried: VT 00106 ML
Structure Type: CONCRETE RIGID FRAME
Features Intersected: KEDRON BROOK
Surface: Bituminous
Inspection Date: 6/2021
Maintenance/Ownership: State

Bridge 24:
Frame - 2016
Structure No. 200151002414242
Length: 45'
Height: 100.0'
Width: 30.0'
Weight Limit: 0
Facility Carried: VT 00106 ML
Structure Type: PRECAST RIGID FRAME
Features Intersected: KEDRON BROOK
Surface: Bituminous
Inspection Date: 6/2021
Maintenance/Ownership: State

Bridge 25:
Slab - 1934
Structure No. 300151002514241
Length: 21'
Width: 30.0'
Under Clearance: 12.0'
Weight Limit: 0
Facility Carried: VT106
Structure Type: CONCRETE SLAB
Features Intersected: KEDRON BROOK
Surface: Bituminous
Inspection Date: 11/2018
Maintenance: State

Bridge 26:
Culvert - 1955
Structure No. 300151002614241
Length: 18'
Under Clearance: 8.0'
Weight Limit: 0
Facility Carried: VT106
Structure Type: CGMPA
Features Intersected: KEDRON BROOK
Inspection Date: 11/2018
Maintenance: State

Bridge 27:
Slab - 1923
Structure No. 200151002714242
Length: 35'
Height: 100.0'
Width: 32.0'
Weight Limit: 0
Facility Carried: VT 00106 ML
Structure Type: CONCRETE SLAB
Features Intersected: KEDRON BROOK
Surface: Bituminous
Inspection Date: 6/2021
Maintenance/Ownership: State

Bridge 28:
Stringer/multi-beam or girder - 1939
Structure No. 200151002814242
Length: 58'
Height: 100.0'
Width: 33.0'
Weight Limit: 0
Facility Carried: VT 00106 ML
Structure Type: PRESTRESS CONC I BM
Features Intersected: KEDRON BROOK
Surface: Bituminous
Inspection Date: 6/2021
Maintenance/Ownership: State

Historic Projects <ul style="list-style-type: none"> Unknown Retreatment Resurface Bituminous Mix Skinny Mix Bituminous Seal 	Functional Class <ul style="list-style-type: none"> 1 - Interstate System 2 - Other Freeways and Expressways 3 - Principal Arterial 4 - Minor Arterial 5 - Major Collector 6 - Minor Collector 	Curves <ul style="list-style-type: none"> Left (degrees) Right (degrees) 	Grades <ul style="list-style-type: none"> Left (percent) grade up Right (percent) grade down 	Traffic Counters <ul style="list-style-type: none"> Continuous (CTC) Weigh-In-Motion (WIM) Short-Term, Scheduled Short-Term, Unscheduled 	Crash Locations <ul style="list-style-type: none"> Fatal Injury Property Damage Only Unknown Crash Type 	Mileage by Functional Class By Sheet 0151 5 - Major Collector 7.233	Mileage by Town By Sheet WOODSTOCK - V106-1424 7.233 of 7.233	DISTRICT 4	TOWN WOODSTOCK	Date: 04/05/24	ROUTE VT-106 ETE mileage: 18.73 to 25.963
---	---	---	---	---	---	-------------------------------------------------------------------------------	-------------------------------------------------------------------------	----------------------	--------------------------	-----------------------	--------------------------------------------------------