





# Route Log and Progress Chart

**DRAFT**

Please Note: Errors and Omissions May Exist.  
Contact the VTrans Mapping Section with questions or concerns.

DISTRICT	TOWN	ROUTE
9	BRIGHTON	VT-114

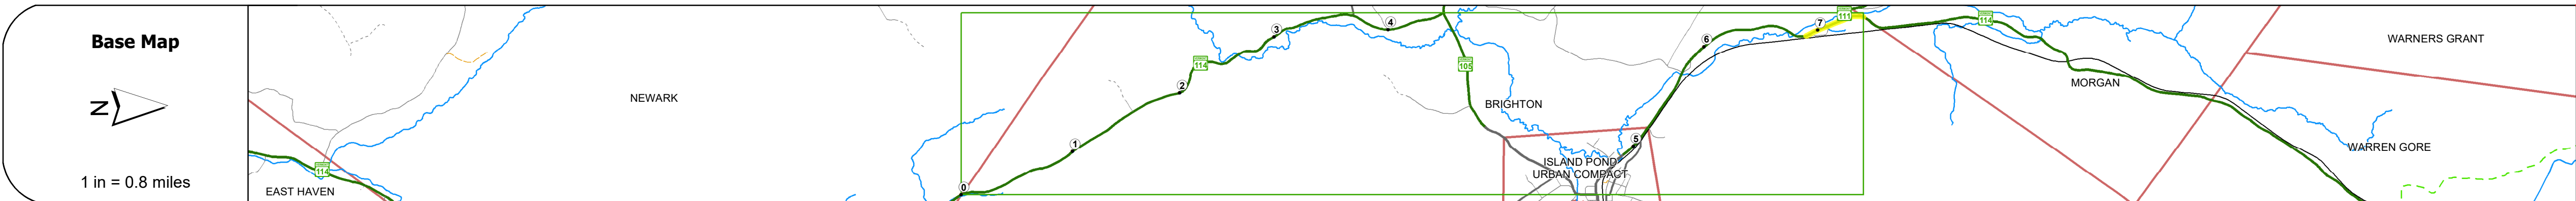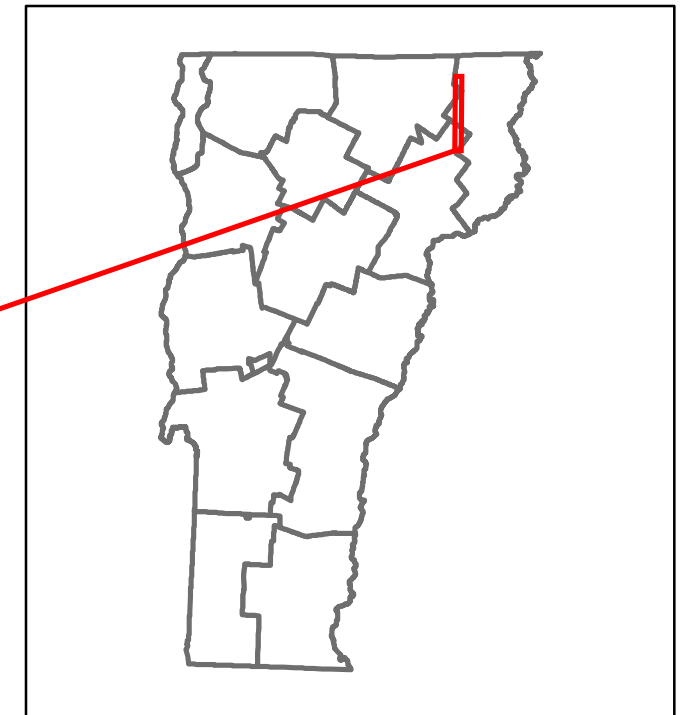

## STRUCTURE DESCRIPTIONS

Bridge 29:  
Culvert - 1950  
Structure No. 300321002905041  
Length: 9'  
Under Clearance: 5.0'  
Weight Limit: 0  
Facility Carried: VT114  
Structure Type: RC BOX  
Features Intersected: BROOK  
Inspection Date: 10/2018  
Maintenance: State

<b>Road Widths</b>	Travellane: 22 Roadway: 30 Lane Count: 2 Base: 18' S.B. Subbase: 18' S.B.
<b>Curves</b>	2.9, 11.5
<b>Grades</b>	
<b>Guardrails</b>	
<b>Rumblestrips</b>	
<b>Speed Zone</b>	
<b>Curves: Head-on, FTC6</b>	
<b>Curves: Overturn, FTC7</b>	
<b>Curves: Run-off Road, FTC8</b>	
<b>Curves: Fixed Object, FTC9</b>	
<b>Curves: Night Run-off Road, FTC10</b>	
<b>Interstate: Overturn, FTC11</b>	
<b>Tangents: Head-on, FTC12</b>	
<b>Tangents: Overturn, FTC13</b>	
<b>Tangents: Run-off Road, FTC14</b>	

**Risk**

- Primary Risk (Black)
- High Risk (Red)
- Medium Risk (Orange)
- Low Risk (Yellow)
- Minimal Risk (Green)
- Not a Focus Facility (Grey)

**AADT**

2022	989	856
2021	973	489
2020	859	432
2019	1014	510
2018	1000	590

<b>Historic Projects</b> Unknown, Bituminous Concrete, Retreatment, Resurface, Bituminous Mix, Skippy Mix, Bituminous Seal, Surface Treated Gravel, Plant Mix, Reclaimed Base and Bituminous Concrete, Concrete, Gravel	<b>Functional Class</b> 1 - Interstate System, 2 - Other, 3 - Principal Arterial, 4 - Minor Arterial, 5 - Major Collector, 6 - Minor Collector	<b>Crash Locations</b> Fatal, Injury, Property Damage Only, Unknown Crash Type, High Crash Locations (HCL's)	<b>Mileage by Functional Class By Sheet</b> 0321 5 - Major Collector 0.499	<b>Mileage by Town By Sheet</b> BRIGHTON - v114-0504 0.499 of 7.391	<b>DISTRICT</b>	<b>TOWN</b>	<b>Date: 04/10/24</b>	<b>ROUTE</b>
					9	BRIGHTON	2 of 2 TWN mileage: 6.892 to 7.391	VT-114 ETE mileage: 23.4 to 23.899

Page Total Mileage: 0.499 mi