




Route Log and Progress Chart


DRAFT

Please Note: Errors and Omissions May Exist.
Contact the VTrans Mapping Section with questions or concerns.

DISTRICT	TOWN	ROUTE
3	MIDDLEBURY	VT-116

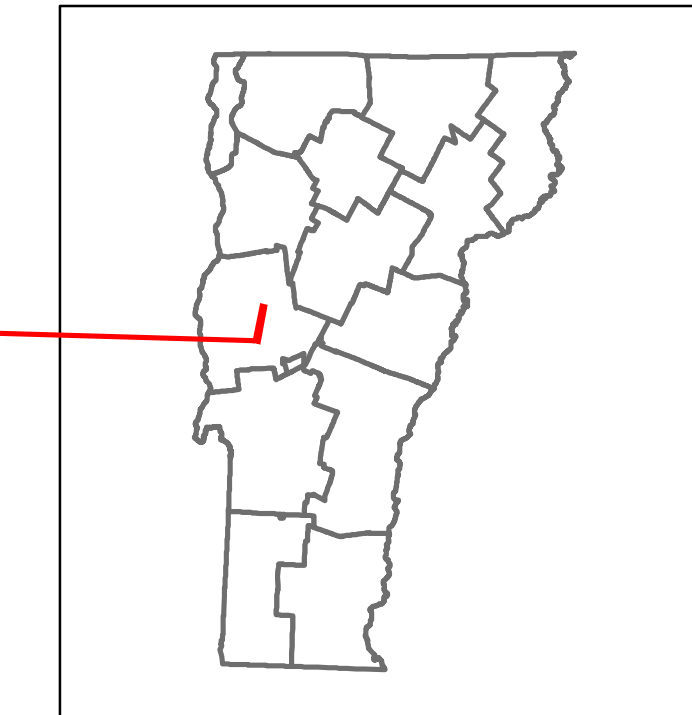

Base Map

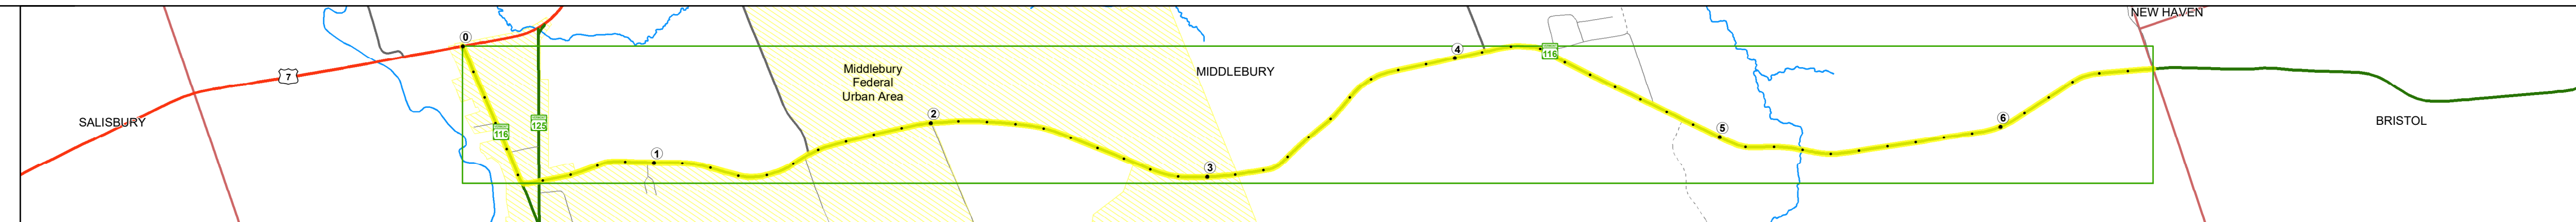

Stick Diagram

- Town Center
- Intersecting State Routes (excl. ramps/approaches)
- Other Intersecting Highways, Ramps, Approaches
- Railroad Crossings
- Primary Structures
- Secondary Structures
- Divided State Highway
- State Highway
- Divided Town Highway
- Town Highway
- Streams (Hydraulic Structure)
- Town Boundary
- District Boundaries
- State/Town Highway Change
- Divided Highway Limits
- Ghost Section Boundary
- Federal Urban Area Limits

Scale: 1 INCH = 2,000 FEET



STRUCTURE DESCRIPTIONS

Bridge 1:
Culvert - 2000
Structure No. 300185000101111
Length: 8'
Weight Limit: 0
Facility Carried: VT116
Structure Type: SEGMENTAL RC BOX
Features Intersected: BEAVER BROOK
Surface: Bituminous
Inspection Date: 10/2018
Maintenance: State

Bridge 2:
Culvert - 1984
Structure No. 300185000201111
Length: 7'
Under Clearance: 4.0'
Weight Limit: 0
Facility Carried: VT116
Structure Type: CGMPPA
Features Intersected: PALMER SPRING BROOK
Inspection Date: 10/2018
Maintenance: State

Bridge 4:
Slab - 1919
Structure No. 300185000401111
Length: 12'
Under Clearance: 8.0'
Weight Limit: 0
Facility Carried: VT116
Structure Type: CONCRETE SLAB
Features Intersected: BROOK
Inspection Date: 10/2018
Maintenance: State

Road Widths	Travellane	26	31	27	26	27	26	27.5	27	25	26	25	26	27	25	26	26.5	26
Roadway																		
Lane Count																		
Base																		
Subbase																		

Curves	40	11	4	12	4	2.8	12	4	8	7	7	8	4	7
---------------	----	----	---	----	---	-----	----	---	---	---	---	---	---	---

Grades									+8.0					+8.5
---------------	--	--	--	--	--	--	--	--	------	--	--	--	--	------

Guardrails														
-------------------	--	--	--	--	--	--	--	--	--	--	--	--	--	--

Rumblestrips														
---------------------	--	--	--	--	--	--	--	--	--	--	--	--	--	--

Speed Zone	35													
-------------------	----	--	--	--	--	--	--	--	--	--	--	--	--	--

Curves: Head-on, FTC6														
------------------------------	--	--	--	--	--	--	--	--	--	--	--	--	--	--

Curves: Overtake, FTC7														
-------------------------------	--	--	--	--	--	--	--	--	--	--	--	--	--	--

Curves: Run-off Road, FTC8														
-----------------------------------	--	--	--	--	--	--	--	--	--	--	--	--	--	--

Curves: Fixed Object, FTC9														
-----------------------------------	--	--	--	--	--	--	--	--	--	--	--	--	--	--

Curves: Night Run-off Road, FTC10														
--	--	--	--	--	--	--	--	--	--	--	--	--	--	--

Interstate: Overtake, FTC11														
------------------------------------	--	--	--	--	--	--	--	--	--	--	--	--	--	--

Tangents: Head-on, FTC12														
---------------------------------	--	--	--	--	--	--	--	--	--	--	--	--	--	--

Tangents: Overtake, FTC13														
----------------------------------	--	--	--	--	--	--	--	--	--	--	--	--	--	--

Tangents: Run-off Road, FTC14														
--------------------------------------	--	--	--	--	--	--	--	--	--	--	--	--	--	--

Risk	Primary Risk	High Risk	Medium Risk	Low Risk	Minimal Risk	Not a Focus Facility
-------------	--------------	-----------	-------------	----------	--------------	----------------------

AAADT	2022	2091	2447	2558	2668
	2021	2072	2425	2283	2446
	2020	1095	2163	2226	2159
	2019	1331	2628	2628	2549
	2018	1100	2100	2500	2500

Historic Projects	Functional Class	Curves	Grades	Traffic Counters	Crash Locations	Mileage by Functional Class By Sheet	Mileage by Town By Sheet	DISTRICT	TOWN	Date: 04/10/24	ROUTE
Unknown Retreatment Resurface Bituminous Mix Skinny Mix Bituminous Seal	1 - Interstate System 2 - Other Freeways and Expressways 3 - Principal Arterial 4 - Minor Arterial 5 - Major Collector 6 - Minor Collector	Left (dog-eared) Right (sawtooth)	grade up (sawtooth) grade down (dog-eared)	Continuous (CTC) Weigh-In-Motion (WIM) Short-Term, Scheduled Short-Term, Unscheduled	Fatal Injury Property Damage Only Unknown Crash Type	4 - Minor Arterial 6.587	MIDDLEBURY - v116-0111 6.587 of 6.587	3	MIDDLEBURY	1 of 1 TWN mileage: 0.0 to 6.587	VT-116 ETE mileage: 0.0 to 6.587
Indicated plans available - http://vtransmap01.aot.state.vt.us/rp/cpr/D/webstore/						Page Total Mileage: 6.587 mi		Page Total Mileage: 6.587 mi			

For More Information Contact - Vermont Agency of Transportation, Policy, Planning and Intermodal Development Division - Mapping Section, 219 North Main Street, Barre, VT 05641 Telephone: 802-828-2600.