





Route Log and Progress Chart

DRAFT

Please Note: Errors and Omissions May Exist.
Contact the VTrans Mapping Section with questions or concerns.

DISTRICT	TOWN	ROUTE
8	MONTGOMERY	VT-118

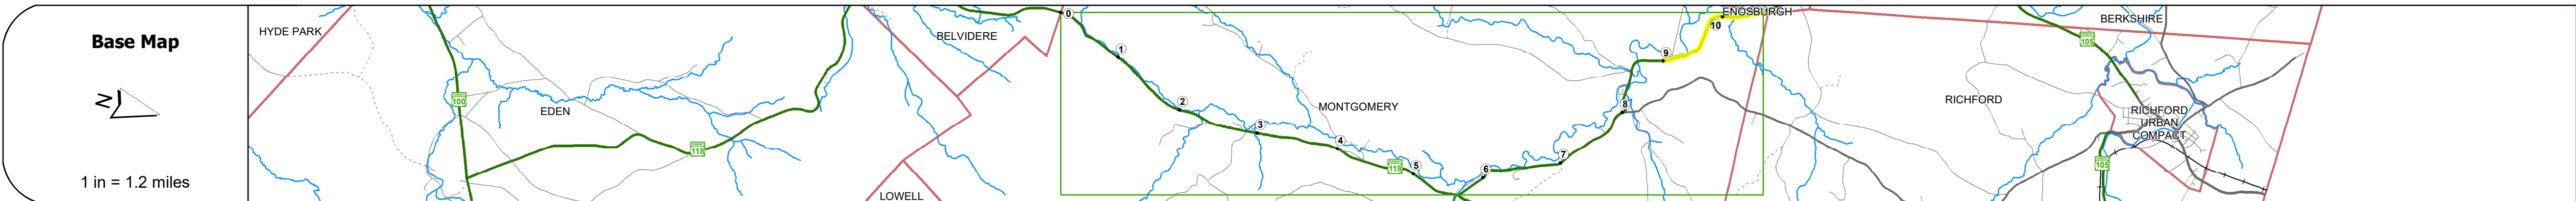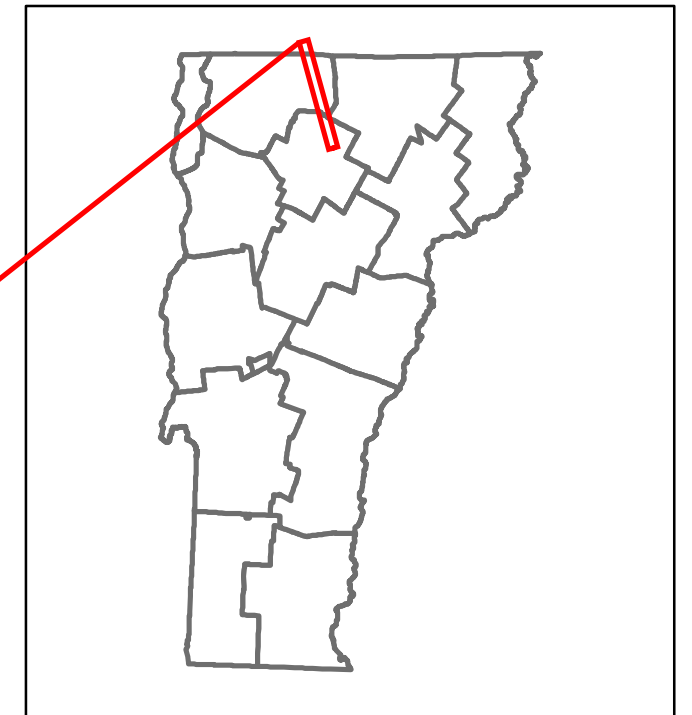

Travellane	Roadway	Lane Count	Base	Subbase
29	31	20	29	2

Curves	3.4	4.8	7.6	11.5	0.8	7.9	2.3	5.7
--------	-----	-----	-----	------	-----	-----	-----	-----

Grades

Guardrails

Rumblestrips

Speed Zone

Curves: Head-on, FTC6

Curves: Overtake, FTC7

Curves: Run-off Road, FTC8

Curves: Fixed Object, FTC9

Curves: Night Run-off Road, FTC10

Interstate: Overtake, FTC11

Tangents: Head-on, FTC12

Tangents: Overtake, FTC13

Tangents: Run-off Road, FTC14

Risk
Primary Risk
High Risk
Medium Risk
Low Risk
Minimal Risk
Not a Focus Facility

AAADT	2022	2205
	2021	1795
	2020	1584
	2019	1870
	2018	1900

STRUCTURE DESCRIPTIONS

Bridge 23:
Slab - 1949
Structure No: 200283002306102
Length: 25'
Height: 100.0'
Width: 30.0'
Weight Limit: 0
Facility Carried: VT 00118 ML
Structure Type: CONCRETE SLAB
Features Intersected: BROOK
Surface: Bituminous
Inspection Date: 8/2021
Maintenance/Ownership: State

Historic Projects Unknown, Bituminous Concrete, Retreatment, Bituminous Macadam, Resurface, Cold Plane and Bituminous Concrete, Bituminous Mix, Skiny Mix, Bituminous Seal, Gravel, Surface Treated Gravel, Plant Mix, Reclaimed Base and Bituminous Concrete, Concrete	Functional Class 1 - Interstate System, 2 - Other Freeways and Expressways, 3 - Principal Arterial, 4 - Minor Arterial, 5 - Major Collector, 6 - Minor Collector	Curves Left (degrees), Right (degrees), Grades (degrees) grade up, (degrees) grade down	Traffic Counters Continuous (CTC), Weigh-In-Motion (WIM), Short-Term, Scheduled, Short-Term, Unscheduled (counter ID)	Crash Locations Fatal, Injury, Property Damage Only, Unknown Crash Type, High Crash Locations (HCL's) Sections (& Intersections)	Mileage by Functional Class By Sheet 0283 5 - Major collector 1.498	Mileage by Town By Sheet MONTGOMERY - v118-0610 1.498 of 10.498	DISTRICT 8	TOWN MONTGOMERY	Date: 04/10/24 Page: 2 of 2 TWN mileage: 9.0 to 10.498	ROUTE VT-118 ETE mileage: 17.986 to 19.484
---	--	---	---	--	---	---	----------------------	---------------------------	---	---