





Route Log and Progress Chart

DRAFT

Please Note: Errors and Omissions May Exist.
Contact the VTrans Mapping Section with questions or concerns.

DISTRICT	TOWN	ROUTE
8	BELVIDERE	VT-118

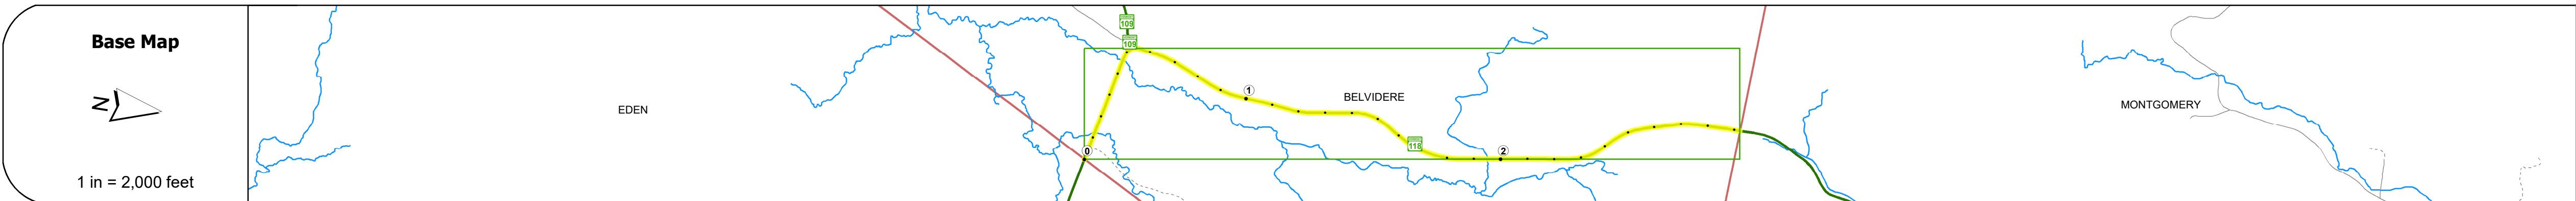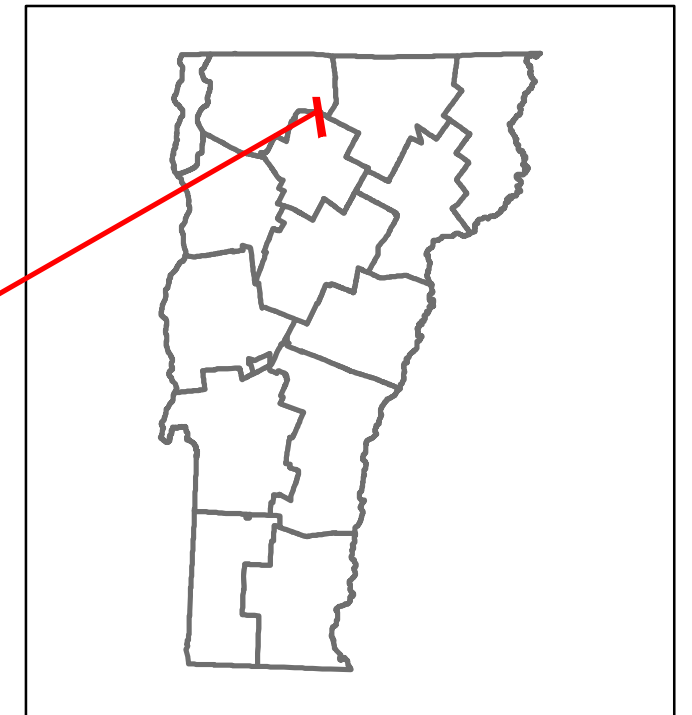

STRUCTURE DESCRIPTIONS

Bridge 3:
Culvert - 1966
Structure No. 300283000308011
Length: 13'
Under Clearance: 8.0'
Weight Limit: 0
Facility Carried: VT118
Structure Type: CGMPPA
Features Intersected: CALA VALE BROOK
Inspection Date: 11/2018
Maintenance: State

Bridge 4:
Culvert - 2007
Structure No. 300283000408011
Length: 12'
Under Clearance: 5.0'
Weight Limit: 0
Facility Carried: VT118
Structure Type: SEGMENTAL RC BOX
Features Intersected: CALA VALE BROOK
Inspection Date: 11/2018
Maintenance: State

Road Widths	Travellane: 30, 31, 30, 31, 20, 30, 29, 30, 20, 30 Roadway Lane Count: 2, 2 Base: 18" Gravel, 15" - 18" Gravel Subbase: 18" Gravel, 15" - 18" Gravel
Curves	22.5, 2.9, 1.1, 2.9, 5.9, 2.9, 5.2, 4.5, 2.2
Grades	+9.0, -6.0, +8.6, -4.6, -10.4
Guardrails	Standard guardrail symbols along the route.
Rumblestrips	Standard rumblestrip symbols along the route.
Speed Zone	Standard speed zone symbols along the route.
Curves: Head-on, FTC6	Color-coded bar chart showing head-on curve data.
Curves: Overturn, FTC7	Color-coded bar chart showing overturn curve data.
Curves: Run-off Road, FTC8	Color-coded bar chart showing run-off road curve data.
Curves: Fixed Object, FTC9	Color-coded bar chart showing fixed object curve data.
Curves: Night Run-off Road, FTC10	Color-coded bar chart showing night run-off road curve data.
Interstate: Overturn, FTC11	Color-coded bar chart showing interstate overturn data.
Tangents: Head-on, FTC12	Color-coded bar chart showing head-on tangent data.
Tangents: Overturn, FTC13	Color-coded bar chart showing overturn tangent data.
Tangents: Run-off Road, FTC14	Color-coded bar chart showing run-off road tangent data.

Risk	<ul style="list-style-type: none"> Primary Risk (Black) High Risk (Red) Medium Risk (Orange) Low Risk (Yellow) Minimal Risk (Green) Not a Focus Facility (Grey)
-------------	---

AAADT	2022: 717, 723 2021: 719, 672 2020: 635, 593 2019: 750, 700 2018: 750, 700
--------------	--

Historic Projects Unknown, Bituminous Concrete, Retreatment, Bituminous Macadam, Resurface, Cold Plane and Bituminous Concrete, Bituminous Mix, Concrete, Skiny Mix, Bituminous Seal, Gravel, Surface Treated Gravel, Plant Mix, Reclaimed Base and Bituminous Concrete	Functional Class 1 - Interstate System, 2 - Other Freeways and Expressways, 3 - Principal Arterial, 4 - Minor Arterial, 5 - Major Collector, 6 - Minor Collector	Curves Left (down), Right (up), Grades (down/up)	Grades Left (down), Right (up), Grades (down/up)	Traffic Counters Continuous (CTC), Weigh-In-Motion (WIM), Short-Term, Scheduled, Short-Term, Unscheduled	Crash Locations Fatal, Injury, Property Damage Only, Unknown Crash Type, High Crash Locations (HCL's)	Mileage by Functional Class By Sheet 0283 5 - Major collector 2.921	Mileage by Town By Sheet BELVIDERE - V118-0801 2.921 of 2.921	DISTRICT 8	TOWN BELVIDERE	Date: 04/10/24	ROUTE VT-118 ETE mileage: 6.065 to 8.986
Page Total Mileage: 2.921 mi							Page Total Mileage: 2.921 mi				

For More Information Contact - Vermont Agency of Transportation, Policy, Planning and Intermodal Development Division - Mapping Section, 219 North Main Street, Barre, VT 05641 Telephone: 802-828-2600.