







Route Log and Progress Chart

DRAFT

Please Note: Errors and Omissions May Exist.
Contact the VTrans Mapping Section with questions or concerns.

DISTRICT	TOWN	ROUTE
3	WALLINGFORD	VT-140

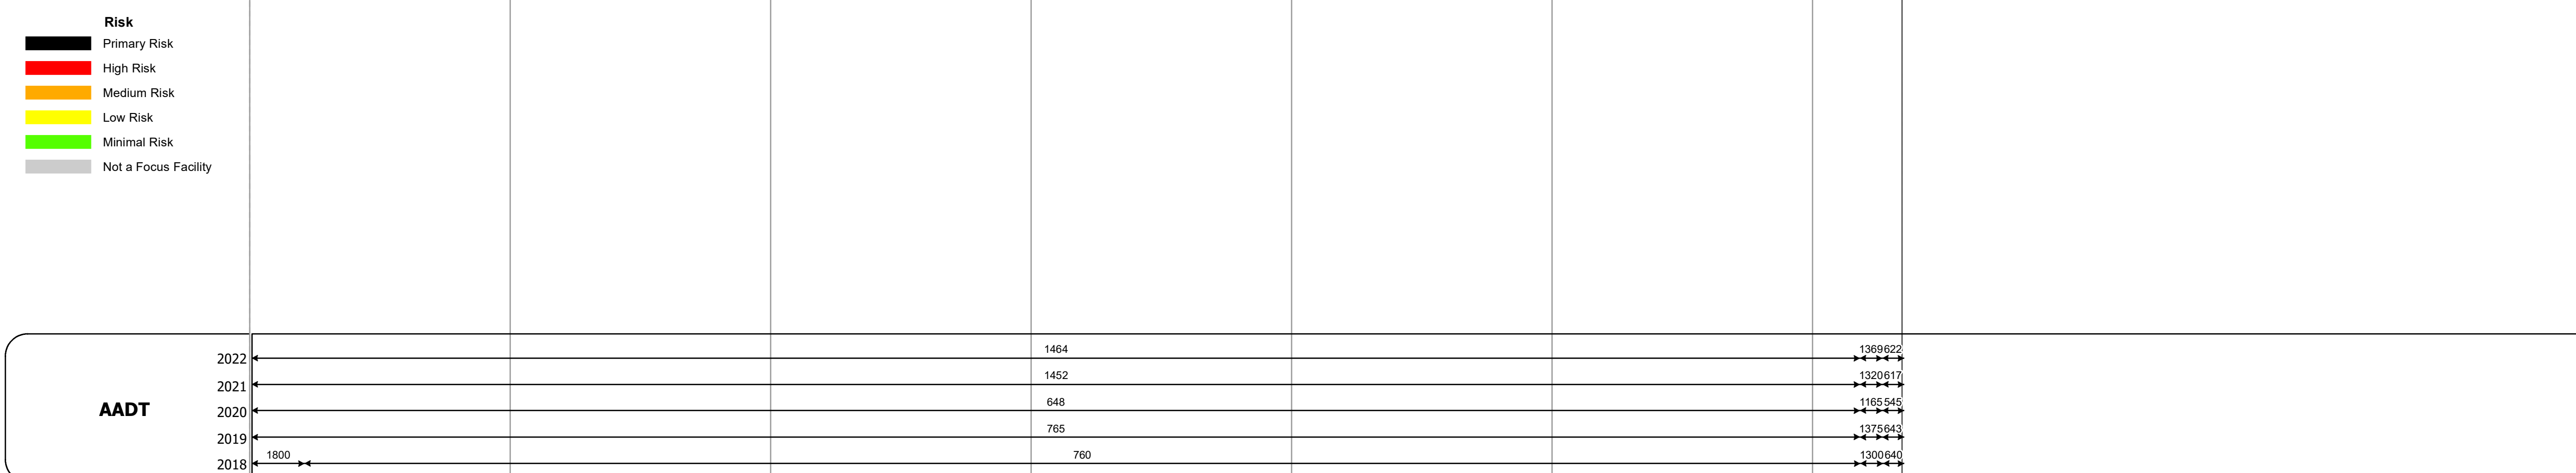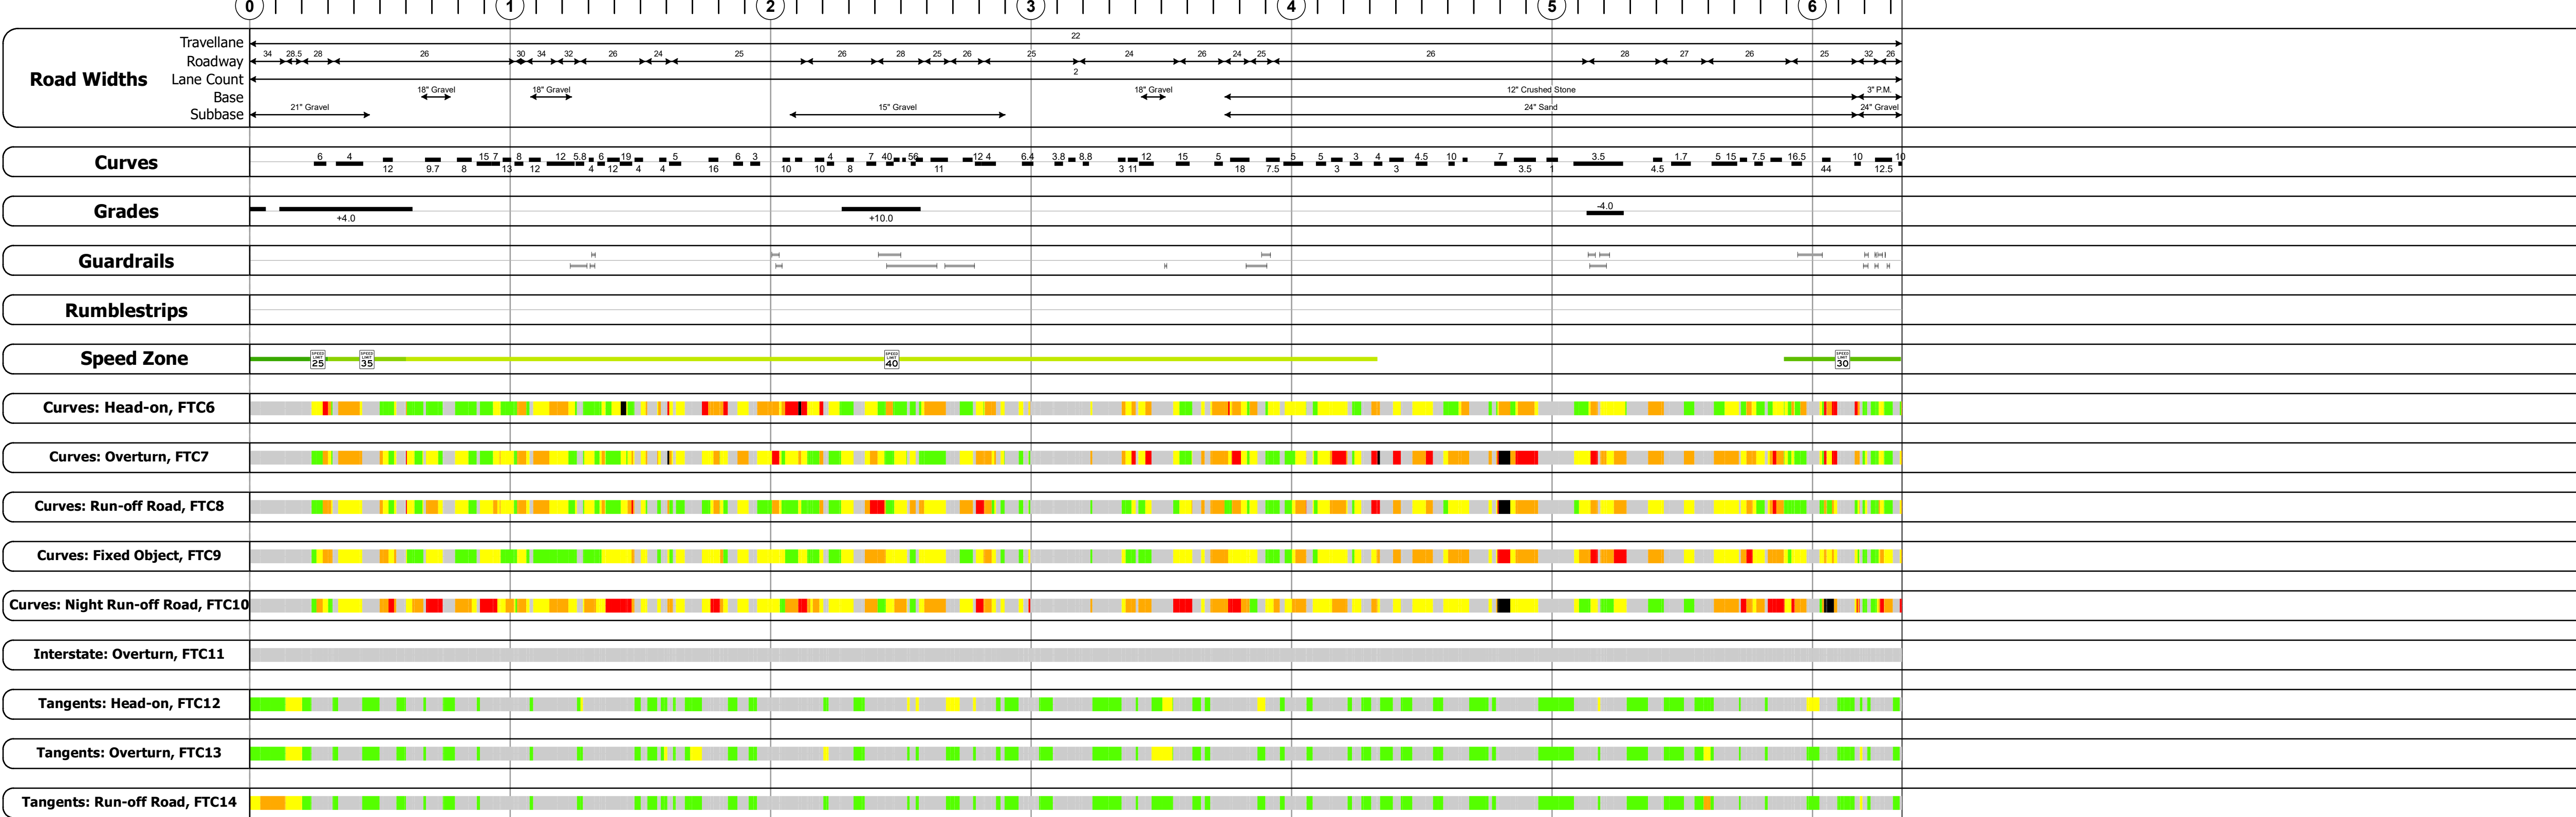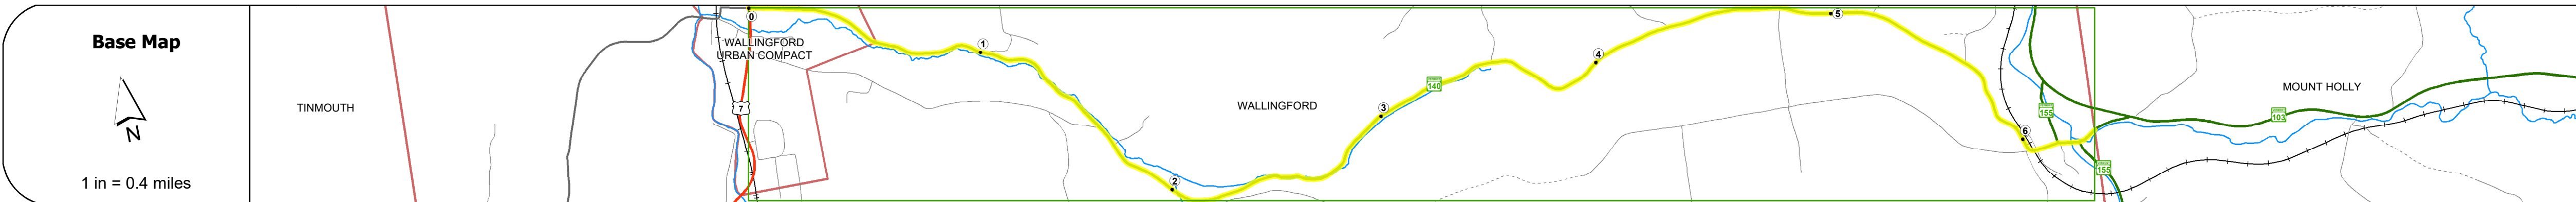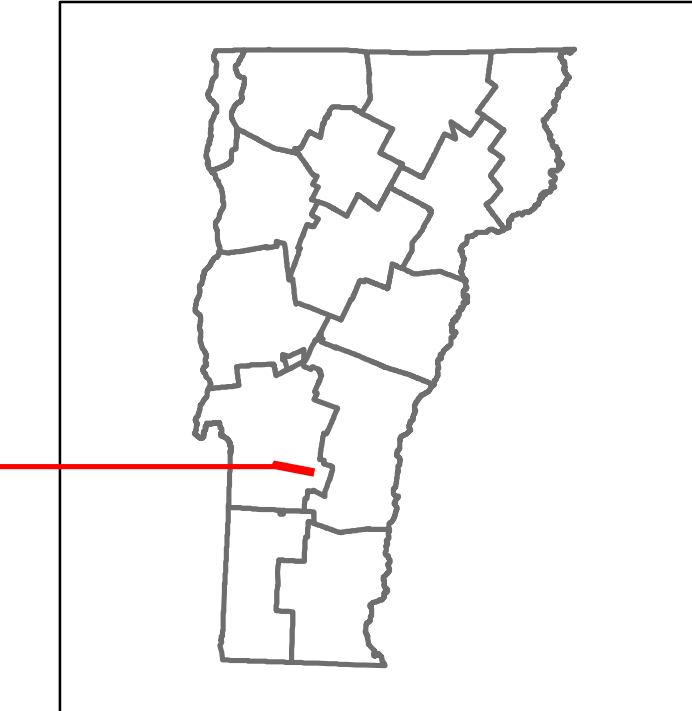

STRUCTURE DESCRIPTIONS

<p>Bridge 2: Slab - 1948 Structure No. 300138000211251 Length: 22' Width: 24.0' Under Clearance: 11.0' Weight Limit: 0 Facility Carried: VT140 Structure Type: CONCRETE SLAB Features Intersected: ROARING BROOK Surface: Bituminous Inspection Date: 12/2018 Maintenance: State</p>	<p>Bridge 11: Tee Beam - 1928 Structure No. 200138001111252 Length: 41' Height: 100.0' Width: 33.0' Weight Limit: 0 Facility Carried: VT 00140 ML Structure Type: T-BEAM WIDE W SLAB Features Intersected: BROOK Surface: Bituminous Inspection Date: 6/2021 Maintenance/Ownership: State</p>
<p>Bridge 3: Slab - 1927 Structure No. 300138000311251 Length: 21' Width: 20.0' Under Clearance: 4.0' Weight Limit: 0 Facility Carried: VT140 Structure Type: CONCRETE SLAB Features Intersected: ROARING BROOK Surface: Bituminous Inspection Date: 12/2018 Maintenance: State</p>	<p>Bridge 4: Slab - 1929 Structure No. 300138000411251 Length: 21' Width: 24.0' Under Clearance: 6.0' Weight Limit: 0 Facility Carried: VT140 Structure Type: CONCRETE SLAB Features Intersected: ROARING BROOK Surface: Bituminous Inspection Date: 12/2018 Maintenance: State</p>
<p>Bridge 5: Frame - 1918 Structure No. 300138000511251 Length: 11' Width: 24.0' Under Clearance: 3.0' Weight Limit: 0 Facility Carried: VT140 Structure Type: CONCRETE FAME Features Intersected: BROOK Surface: Bituminous Inspection Date: 12/2018 Maintenance: State</p>	<p>Bridge 7: Culvert - 1992 Structure No. 300138000711251 Length: 7' Under Clearance: 4.0' Weight Limit: 0 Facility Carried: VT140 Structure Type: CAMPPA Features Intersected: ROARING BROOK Inspection Date: 12/2018 Maintenance: State</p>
<p>Bridge 8: Culvert - 1992 Structure No. 300138000811251 Length: 8' Under Clearance: 5.0' Weight Limit: 0 Facility Carried: VT140 Structure Type: CAMPPA Features Intersected: BROOK Inspection Date: 12/2018 Maintenance: State</p>	<p>Bridge 9: Culvert - 1992 Structure No. 300138000911251 Length: 8' Under Clearance: 5.0' Weight Limit: 0 Facility Carried: VT140 Structure Type: CAMPPA Features Intersected: BROOK Inspection Date: 12/2018 Maintenance: State</p>
<p>Bridge 10: Stringer/multi-beam or girder - 1986 Structure No. 200138001011252 Length: 118' Height: 100.0' Width: 33.0' Weight Limit: 0 Facility Carried: VT 00140 ML Structure Type: 2 SP CONT ROLLED BM Features Intersected: MILL RIVER Surface: Bituminous Inspection Date: 6/2021 Maintenance/Ownership: State</p>	

<p>Historic Projects</p> <ul style="list-style-type: none"> Unknown Retreatment Resurface Bituminous Mix Skinny Mix Bituminous Seal 	<p>Functional Class</p> <ul style="list-style-type: none"> 1 - Interstate System 2 - Other 3 - Principal Arterial 4 - Minor Arterial 5 - Major Collector 6 - Minor Collector 	<p>Curves</p> <ul style="list-style-type: none"> Left Right 	<p>Grades</p> <ul style="list-style-type: none"> Left Right 	<p>Traffic Counters</p> <ul style="list-style-type: none"> Continuous (CTC) Weight-In-Motion (WIM) Short-Term, Scheduled Short-Term, Unscheduled 	<p>Crash Locations</p> <ul style="list-style-type: none"> Fatal Injury Property Damage Only Unknown Crash Type 	<p>Mileage by Functional Class By Sheet</p> <p>0138 5 - Major collector 6.343</p>	<p>Mileage by Town By Sheet</p> <p>WALLINGFORD - V140-1125 6.343 of 6.343</p>	<p>DISTRICT</p> <p>3</p>	<p>TOWN</p> <p>WALLINGFORD</p>	<p>Date: 04/10/24</p>	<p>ROUTE</p> <p>VT-140</p>		
<p>Speed Zones</p> <p>25 30 35 40 45 50 55 60 65</p>								<p>Risk</p> <ul style="list-style-type: none"> Primary Risk High Risk Medium Risk Low Risk Minimal Risk Not a Focus Facility 	<p>High Crash Locations (HCL's)</p> <p>Sections (& Intersections)</p> <p>HCL No. 1 - 100 (1 - 10) 201 - 300 (21 - 30) 301 - 400 (31 - 40) 401 - 800 (41 - 113) 101 - 200 (11 - 20) 401 - 800 (41 - 113)</p>	<p>Page Total Mileage: 6.343 mi</p>	<p>Page Total Mileage: 6.343 mi</p>	<p>1 of 1</p> <p>TWN mileage: 0.0 to 6.343</p>	<p>ETE mileage: 0.0 to 6.343</p>