




# Route Log and Progress Chart

**DRAFT**


Please Note: Errors and Omissions May Exist.  
Contact the VTrans Mapping Section with questions or concerns.

DISTRICT	TOWN	ROUTE
4	WEST FAIRLEE	VT-244

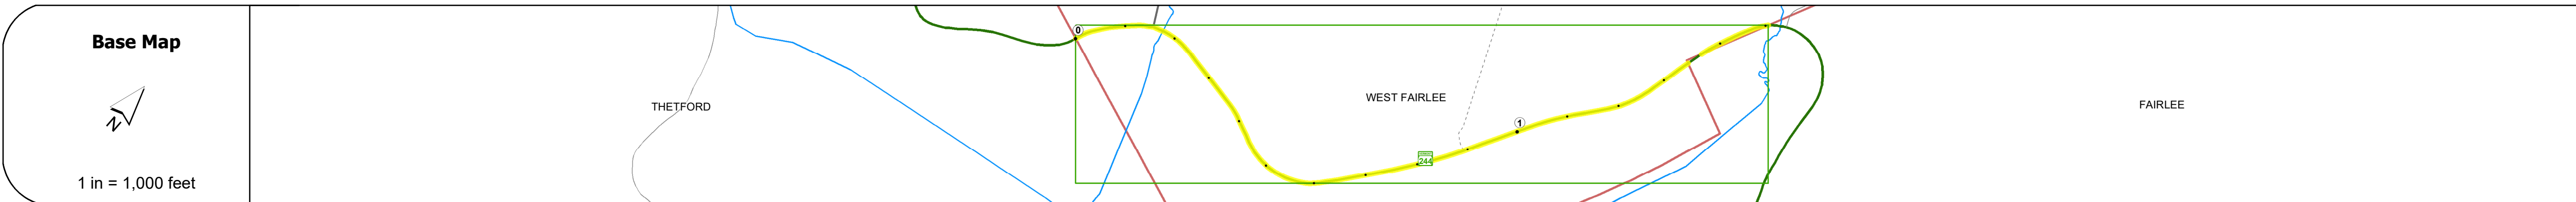

## STRUCTURE DESCRIPTIONS

Bridge 2:  
Culvert - 1942  
Structure No: 200178000209162  
Length: 30'  
Height: 100.0'  
Width: 25.0'  
Weight Limit: 0  
Facility Carried: VT 00244 ML  
Structure Type: CONCRETE RIGID FRAME  
Features Intersected: MIDDLE BROOK  
Surface: Bituminous  
Inspection Date: 7/2021  
Maintenance/Ownership: State

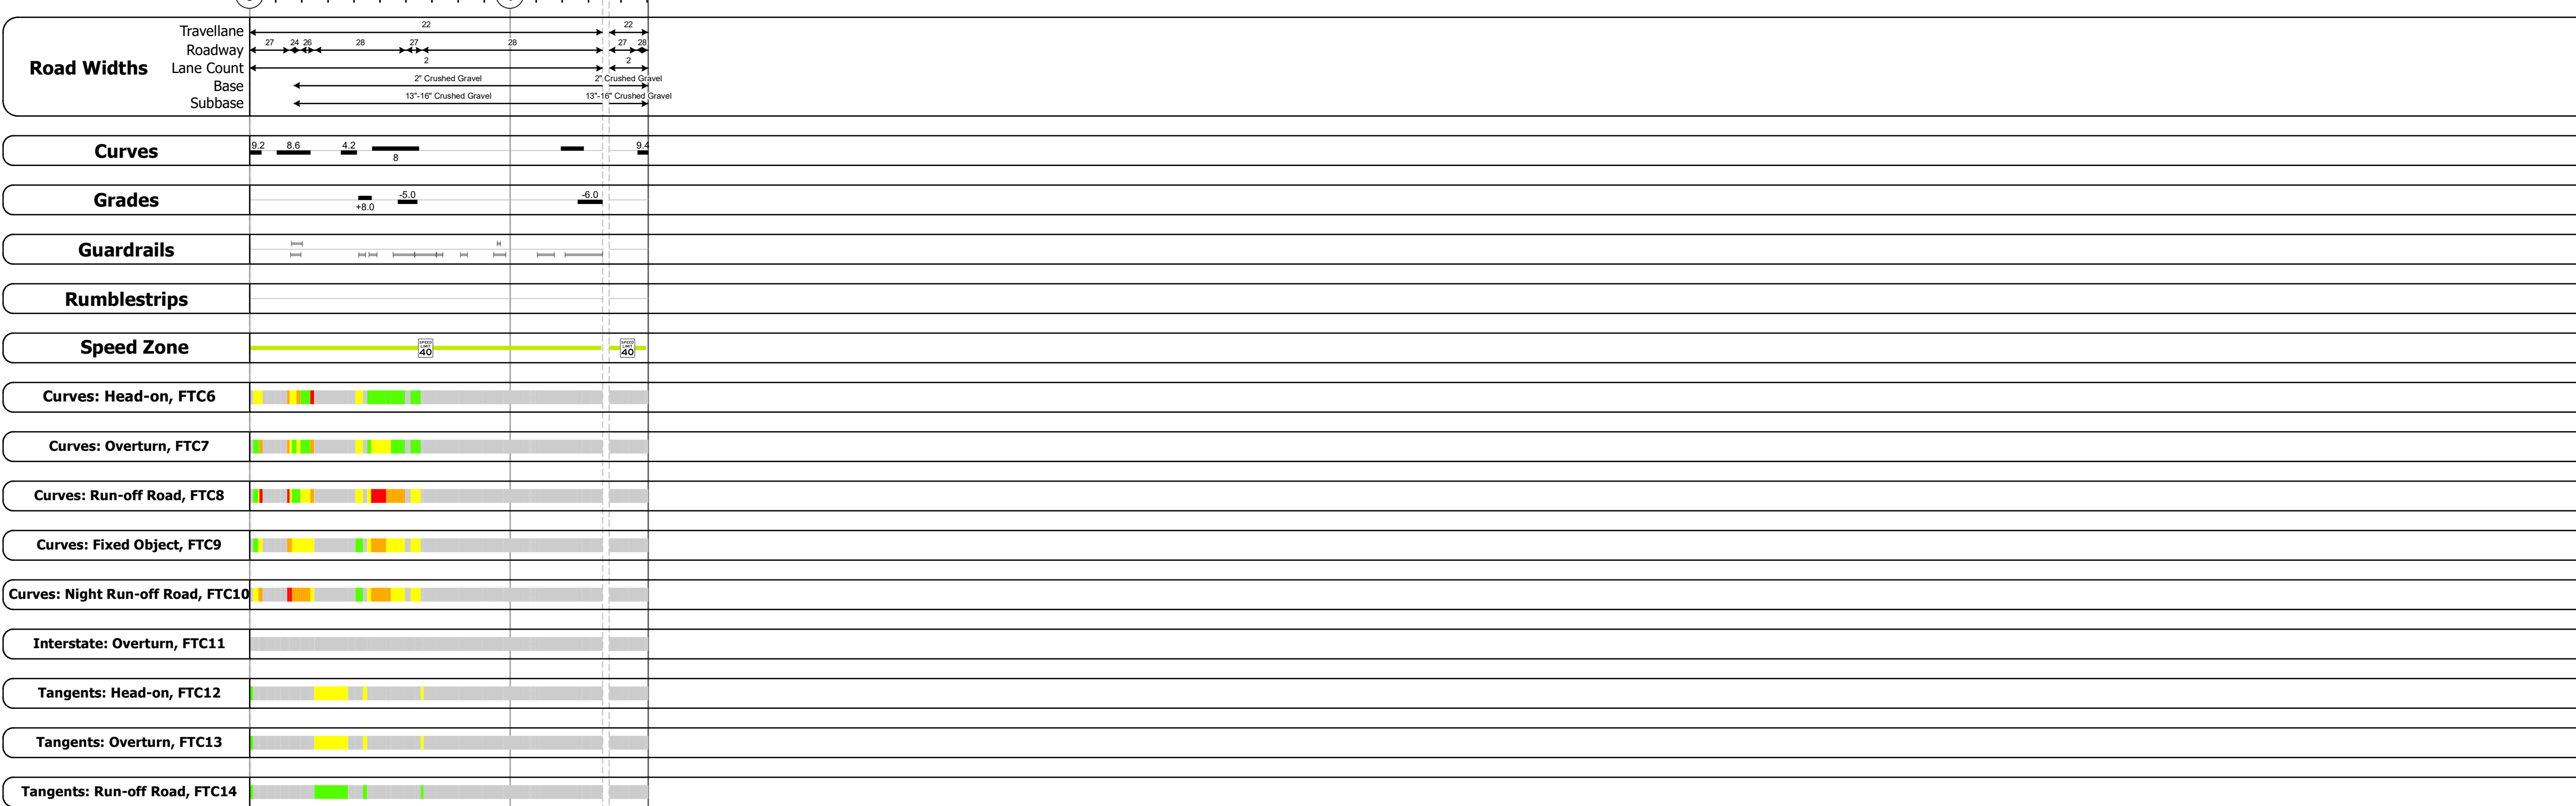

Year	Station 0+00 to 10+00	Station 10+00 to 20+00	Station 20+00 to 30+00
2022	959	1058	1160
2021	832	1352	1352
2020	734	1193	1193
2019	866	1408	1408
2018	870	1400	1400

<b>Historic Projects</b> Unknown, Bituminous Concrete, Retreatment, Bituminous Macadam, Resurface, Cold Plane and Bituminous Concrete, Bituminous Mix, Concrete, Bituminous Seal, Gravel, Surface Treated Gravel, Plant Mix, Reclaimed Base and Bituminous Concrete	<b>Functional Class</b> 1 - Interstate System, 2 - Other Freeways and Expressways, 3 - Principal Arterial, 4 - Minor Arterial, 5 - Major Collector, 6 - Minor Collector	<b>Curves</b> Left (degrees), Right (degrees), Grades (percent) grade up, (percent) grade down	<b>Traffic Counters</b> Continuous (CTC), Weigh-In-Motion (WIM), Short-Term, Scheduled, Short-Term, Unscheduled	<b>Crash Locations</b> Fatal, Injury, Property Damage Only, Unknown Crash Type, High Crash Locations (HCL's)	<b>Mileage by Functional Class By Sheet</b> 0178 5 - Major Collector 1.505	<b>Mileage by Town By Sheet</b> WEST FAIRLEE - V244-0916 1.505 of 1.505	<b>DISTRICT</b> 4	<b>TOWN</b> WEST FAIRLEE	<b>Date:</b> 04/10/24	<b>ROUTE</b> VT-244
<b>Page Total Mileage: 1.505 mi</b>						<b>Page Total Mileage: 1.505 mi</b>		<b>1 of 1</b> TWN mileage: 0.0 to 1.505	ETE mileage: 1.489 to 2.844, 2.869 to 3.019	

For More Information Contact - Vermont Agency of Transportation, Policy, Planning and Intermodal Development Division - Mapping Section, 219 North Main Street, Barre, VT 05641 Telephone: 802-828-2600.