




Route Log and Progress Chart


DRAFT

Please Note: Errors and Omissions May Exist.
Contact the VTrans Mapping Section with questions or concerns.

DISTRICT	TOWN	ROUTE
1	BENNINGTON	NSH-9025

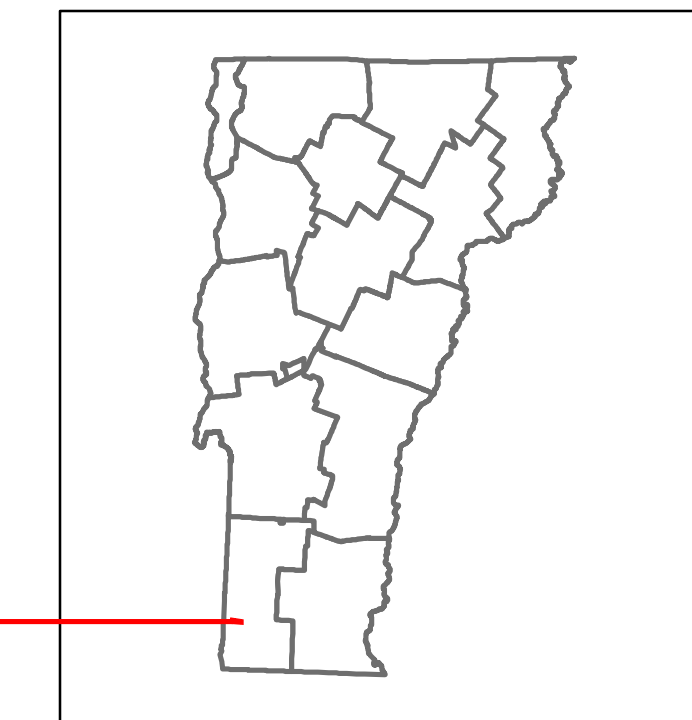

NSH-9025 Bennington North State Highway

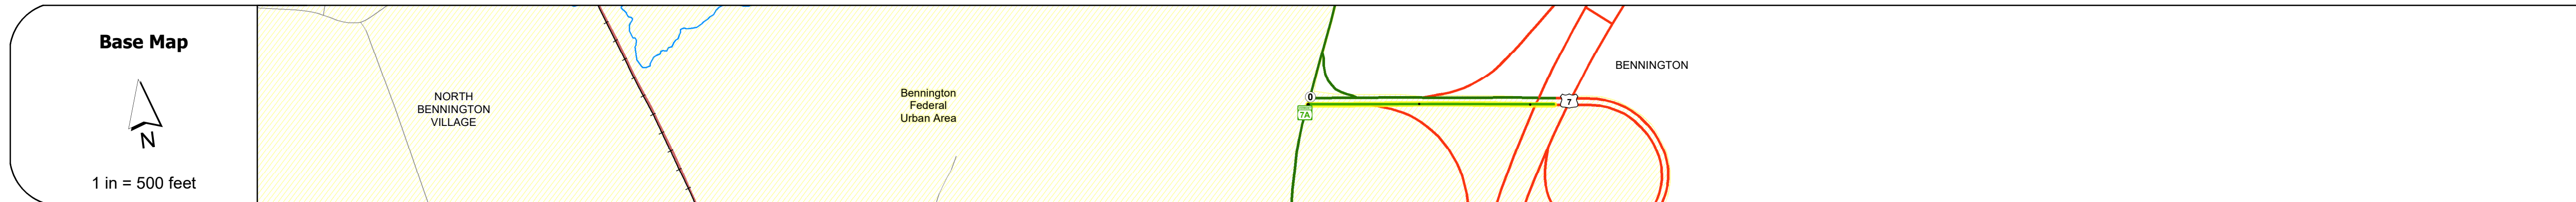

STRUCTURE DESCRIPTIONS

Unknown 16S: Unknown Structure No. 200019016S02022 Structure Type: Unknown

Road Widths	<table border="1"> <tr><td>Travellane</td><td>24</td><td>12</td></tr> <tr><td>Roadway</td><td>44</td><td>32</td></tr> <tr><td>Lane Count</td><td>2</td><td>1</td></tr> <tr><td>Base</td><td colspan="2">5" Plant Mix</td></tr> <tr><td>Subbase</td><td colspan="2">24" Crushed Gravel</td></tr> </table>	Travellane	24	12	Roadway	44	32	Lane Count	2	1	Base	5" Plant Mix		Subbase	24" Crushed Gravel	
Travellane	24	12														
Roadway	44	32														
Lane Count	2	1														
Base	5" Plant Mix															
Subbase	24" Crushed Gravel															

Curves	
--------	--

Grades	
--------	--

Guardrails	
------------	--

Rumblestrips	
--------------	--

Historic Projects	<ul style="list-style-type: none"> 2013: NH SURF(25) 1990: HMA 2408 1974: DP, BF 019-112L
-------------------	--

Maintenance Garage	
--------------------	--

Speed Zone	
------------	--

Functional Class	4
------------------	---

National Highway System	
-------------------------	--

Limited Access Highway	Partial
------------------------	---------

Customer Service Level	Regional Corridor
------------------------	-------------------

Traffic Counters	
------------------	--

AADT	<table border="1"> <tr><td>2022</td><td>4620</td><td>2119</td></tr> <tr><td>2021</td><td>4584</td><td>2103</td></tr> <tr><td>2020</td><td>4099</td><td>1877</td></tr> <tr><td>2019</td><td>4971</td><td>2281</td></tr> <tr><td>2018</td><td>5000</td><td>2400</td></tr> </table>	2022	4620	2119	2021	4584	2103	2020	4099	1877	2019	4971	2281	2018	5000	2400
2022	4620	2119														
2021	4584	2103														
2020	4099	1877														
2019	4971	2281														
2018	5000	2400														

Crash Locations	<table border="1"> <tr><td>(Incomplete) 2023</td><td></td></tr> <tr><td>2022</td><td></td></tr> <tr><td>2021</td><td></td></tr> <tr><td>2020</td><td></td></tr> <tr><td>2019</td><td></td></tr> </table>	(Incomplete) 2023		2022		2021		2020		2019	
(Incomplete) 2023											
2022											
2021											
2020											
2019											

Historic Projects <ul style="list-style-type: none"> Unknown Bituminous Concrete Retreatment Resurface Bituminous Mix Skinny Mix Bituminous Seal 	Functional Class <ul style="list-style-type: none"> 1 - Interstate System 2 - Other 3 - Principal Arterial 4 - Minor Arterial 5 - Major Collector 6 - Minor Collector 	Curves <ul style="list-style-type: none"> Left (degrees) Right (degrees) 	Grades <ul style="list-style-type: none"> grade up (percent) grade down (percent) 	Traffic Counters <ul style="list-style-type: none"> Continuous (CTC) Weight-In-Motion (WIM) Short-Term, Scheduled Short-Term, Unscheduled 	Crash Locations <ul style="list-style-type: none"> Fatal Injury Property Damage Only Unknown Crash Type 	High Crash Locations (HCL's) <ul style="list-style-type: none"> Sections (& Intersections) HCL No. 1-100 (1-10) 101-200 (11-20) 201-300 (21-30) 301-400 (31-40) 401-800 (41-113) 	Mileage by Functional Class By Sheet 119-1 4 - Minor Arterial 0.236	Mileage by Town By Sheet BENNINGTON - N90250202 0.236 of 0.236	DISTRICT 1	TOWN BENNINGTON	Date: 09/25/23	ROUTE NSH-9025 ETE mileage: 0.0 to 0.236						
							Speed Zones <table border="1"> <tr><td>25</td><td>30</td><td>35</td><td>40</td><td>45</td><td>50</td><td>55</td><td>60</td><td>65</td></tr> </table>						25	30	35	40	45	50
25	30	35	40	45	50	55	60	65										