




Route Log and Progress Chart


DRAFT

Please Note: Errors and Omissions May Exist.
Contact the VTrans Mapping Section with questions or concerns.

DISTRICT	TOWN	ROUTE
2	PUTNEY	NSH-9600

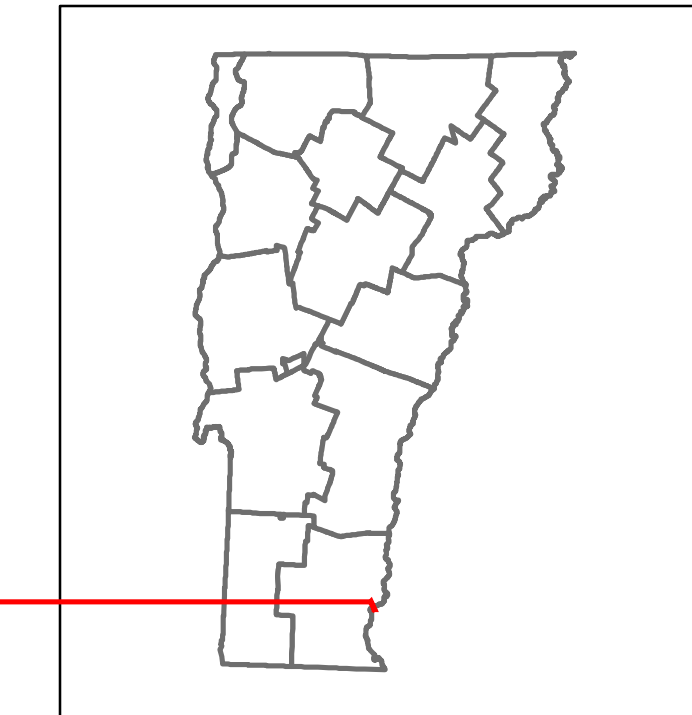

NSH-9600 Putney State Highway

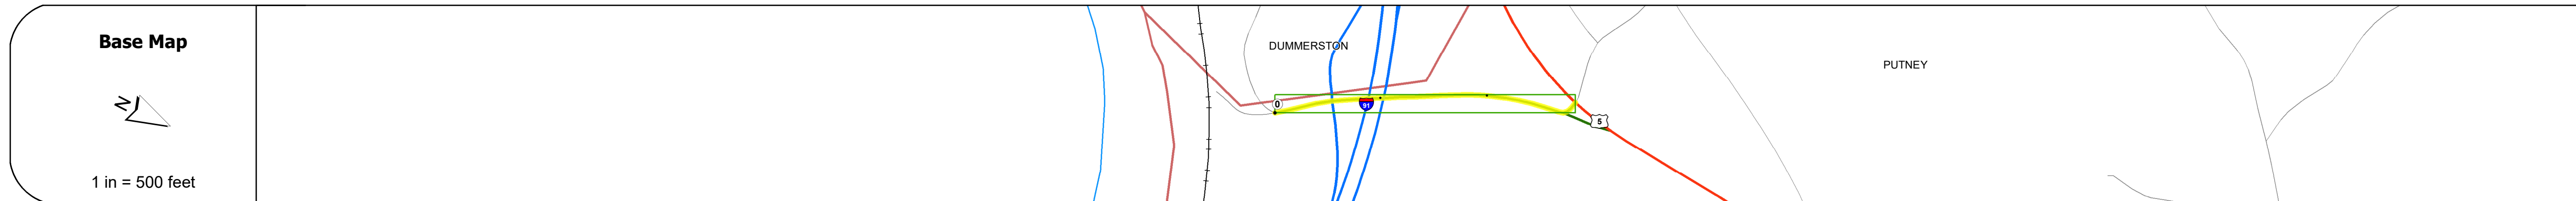

STRUCTURE DESCRIPTIONS	
Bridge 1:	Stringer/multi-beam or girder - 1961
	Structure No. 201113000113132
	Length: 243'
	Height: 100.0'
	Width: 30.0'
	Under Clearance: 16.0'
	Weight Limit: 0
	Facility Carried: VT 00960 SPUR
	Structure Type: 4 SPAN ROLLED BEAM
	Features Intersected: 1 91 UNDER PUTNEY SH
	Surface: Bituminous
	Inspection Date: 4/2023
	Maintenance/Ownership: State

Road Widths	Travellane: 22 Roadway: 36 Lane Count: 2 Base: Two 4" Ci Stone Subbase: 24" Crushed Rock
--------------------	--

Curves	4
---------------	---

Grades	
---------------	--

Guardrails	
-------------------	--

Rumblestrips	
---------------------	--

Historic Projects	2010: STP 2310(1) 1984: RS 1113(1) 1979: RR 91-1(3) 1961: I 91-1(9)
--------------------------	--

Maintenance Garage	
---------------------------	--

Speed Zone	
-------------------	--

Functional Class	5
-------------------------	---

National Highway System	
--------------------------------	--

Limited Access Highway	
-------------------------------	--

Customer Service Level	Local Connector
-------------------------------	-----------------

Traffic Counters	X144
-------------------------	------

AADT	2022: 2228 2021: 2210 2020: 1951 2019: 2303 2018: 2300
-------------	--

Crash Locations	(Incomplete) 2023 2022 2021 2020 2019
------------------------	---

Historic Projects Unknown, Retreatment, Resurface, Bituminous Mix, Skiny Mix, Bituminous Seal Bituminous Concrete, Cold Plane and Bituminous Concrete, Concrete, Reclaimed Base and Bituminous Concrete, Surface Treated Gravel, Plant Mix	Functional Class 1- Interstate System, 2- Other, 3- Principal Arterial, 4- Minor Arterial, 5- Major Collector, 6- Minor Collector	Curves Left, Right, Grades (degrees), Left, Right, grade up, grade down	Traffic Counters Continuous (CTC), Weigh-In-Motion (WIM), Short-Term, Scheduled, Short-Term, Unscheduled	Crash Locations Fatal, Injury, Property Damage Only, Unknown Crash Type, High Crash Locations (HCL's)	Mileage by Functional Class By Sheet 0113 5 - Major Collector 0.289	Mileage by Town By Sheet PUTNEY - N96001313 0.289 of 0.289	DISTRICT 2	TOWN PUTNEY	Date: 09/25/23	ROUTE NSH-9600 ETE mileage: 0.0 to 0.289
					Speed Zones 25, 30, 35, 40, 45, 50, 55, 60, 65	Page Total Mileage: 0.289 mi				