





Route Log Progress Chart

DRAFT

Please Note: Errors and Omissions May Exist.
Contact the VTrans Mapping Unit with questions or concerns.

DISTRICT	TOWN	ROUTE
6	MONTPELIER	BUS-2

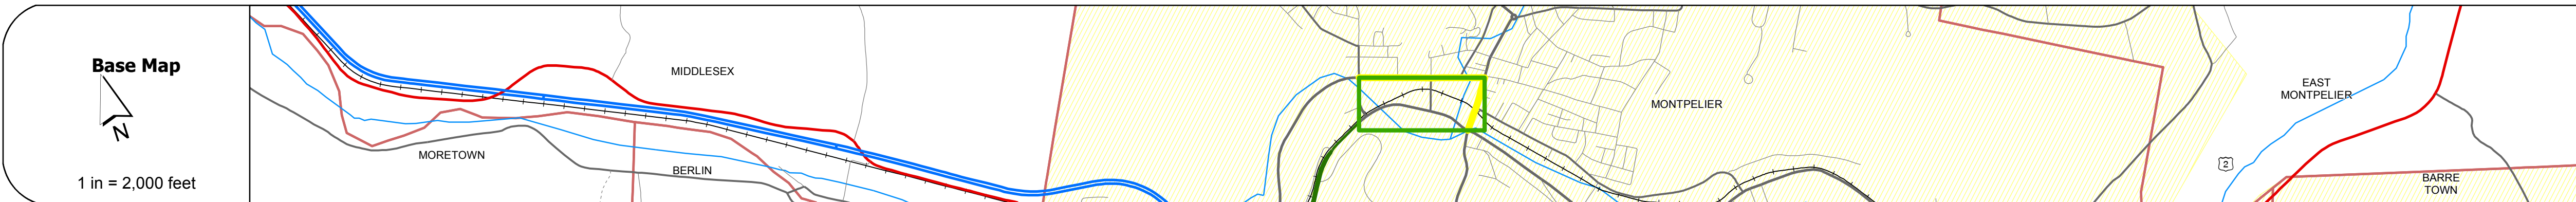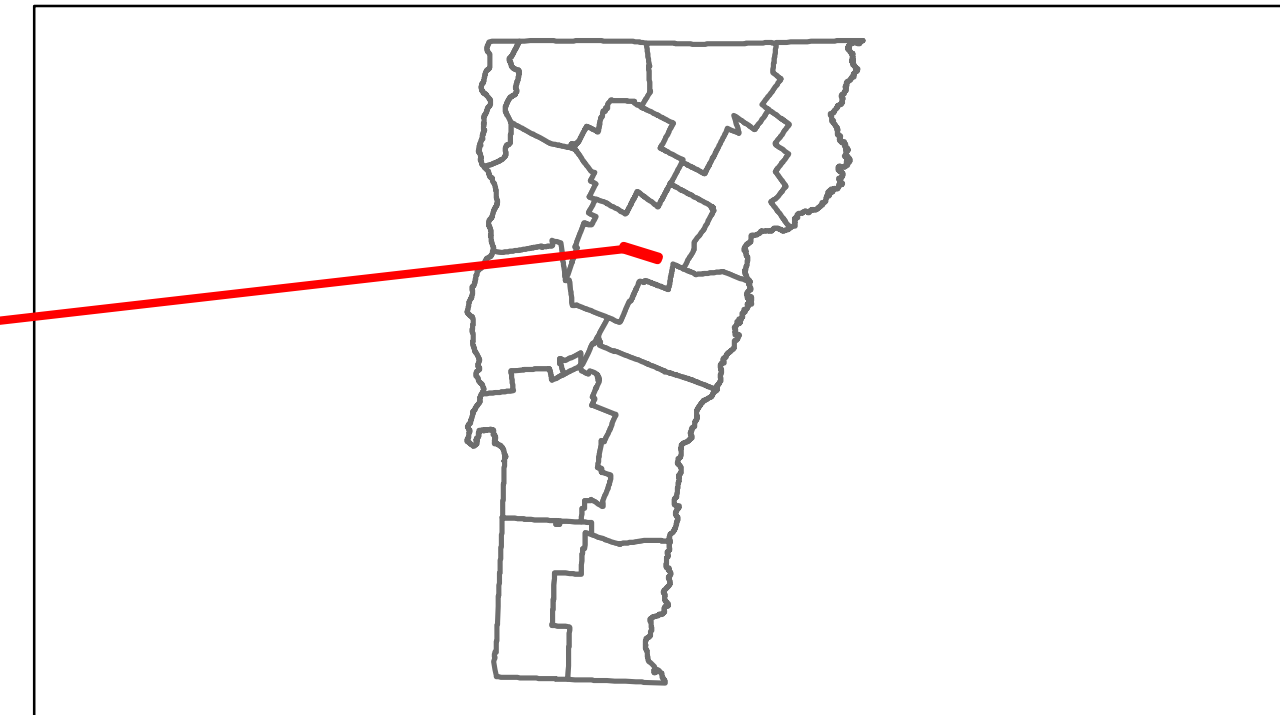

DESCRIPTION BLOCK
<p>Bridge B2-1: Stringer/multi-beam or girder - 1916 Structure No. 206400B2-112112 Length: 72' Width: 38.4' Facility Carried: US 00BR2 BUS. Bridge Type: CONC. ENCASED GIRDER Features Intersected: NORTH BRANCH Surface: Bituminous Maintenance/Ownership: City/Municipal</p> <p>Bridge B2-2: Stringer/multi-beam or girder - 1976 Structure No. 206400B2-212112 Length: 149' Width: 44.0' Facility Carried: US 00BR2 BUS. Bridge Type: 2 SPN CONT RLD BEAM Features Intersected: WINOOSKI RIVER Surface: Bituminous Maintenance/Ownership: City/Municipal</p>

Road Widths																																			
<table border="0"> <tr> <td>Travellane</td> <td>44</td> <td>46</td> <td>39</td> <td>41</td> <td>46</td> <td>45</td> </tr> <tr> <td>Roadway</td> <td>44</td> <td>46</td> <td>39</td> <td>41</td> <td>46</td> <td>45</td> </tr> <tr> <td>Lane Count</td> <td>4</td> <td>4</td> <td>4</td> <td>4</td> <td>4</td> <td>4</td> </tr> <tr> <td>Base</td> <td>8" P.M. B.C.</td> <td>8" Comp 5" P.M. B.C.</td> <td></td> <td></td> <td></td> <td></td> </tr> <tr> <td>Subbase</td> <td>24" Gravel</td> <td>12" Gravel</td> <td></td> <td></td> <td></td> <td></td> </tr> </table>	Travellane	44	46	39	41	46	45	Roadway	44	46	39	41	46	45	Lane Count	4	4	4	4	4	4	Base	8" P.M. B.C.	8" Comp 5" P.M. B.C.					Subbase	24" Gravel	12" Gravel				
Travellane	44	46	39	41	46	45																													
Roadway	44	46	39	41	46	45																													
Lane Count	4	4	4	4	4	4																													
Base	8" P.M. B.C.	8" Comp 5" P.M. B.C.																																	
Subbase	24" Gravel	12" Gravel																																	

Curves

Grades

Historic Projects										
<table border="0"> <tr> <td>1996: STP 9611/1/18</td> <td>1995: STP 9548/1/18</td> </tr> <tr> <td>1986: Unknown</td> <td>1976: WRM M 6400(1)</td> </tr> <tr> <td>1976: SA</td> <td></td> </tr> <tr> <td>1953: APP 479/33</td> <td></td> </tr> <tr> <td>0: City Project</td> <td>0: City Project</td> </tr> </table>	1996: STP 9611/1/18	1995: STP 9548/1/18	1986: Unknown	1976: WRM M 6400(1)	1976: SA		1953: APP 479/33		0: City Project	0: City Project
1996: STP 9611/1/18	1995: STP 9548/1/18									
1986: Unknown	1976: WRM M 6400(1)									
1976: SA										
1953: APP 479/33										
0: City Project	0: City Project									

Maintenance Garage
(Not State Maintained)

Traffic Counters
SRW400, SRW028, SRW187, SRW255, SRW185

Functional Class
16

Speed Zone

AADT Counts																														
<table border="0"> <tr> <td>2012</td> <td>7300</td> <td>7100</td> <td>6300</td> <td>10900</td> <td>2900</td> </tr> <tr> <td>2011</td> <td>7700</td> <td>7500</td> <td>6700</td> <td>11500</td> <td>0500</td> </tr> <tr> <td>2010</td> <td>8100</td> <td>7800</td> <td>7000</td> <td>12100</td> <td>1000</td> </tr> <tr> <td>2009</td> <td>8100</td> <td>8000</td> <td>6900</td> <td>11800</td> <td>1400</td> </tr> <tr> <td>2008</td> <td>8100</td> <td>8100</td> <td>6800</td> <td>11500</td> <td>1900</td> </tr> </table>	2012	7300	7100	6300	10900	2900	2011	7700	7500	6700	11500	0500	2010	8100	7800	7000	12100	1000	2009	8100	8000	6900	11800	1400	2008	8100	8100	6800	11500	1900
2012	7300	7100	6300	10900	2900																									
2011	7700	7500	6700	11500	0500																									
2010	8100	7800	7000	12100	1000																									
2009	8100	8000	6900	11800	1400																									
2008	8100	8100	6800	11500	1900																									

Crash Locations										
<table border="0"> <tr> <td>2012</td> <td>□ □ □ □ □ □ □ □</td> </tr> <tr> <td>2011</td> <td>□ □ □ □ □ □ □ □</td> </tr> <tr> <td>2010</td> <td>□ □ □ □ □ □ □ □</td> </tr> <tr> <td>2009</td> <td>□ □ □ □ □ □ □ □</td> </tr> <tr> <td>2008</td> <td>□ □ □ □ □ □ □ □</td> </tr> </table>	2012	□ □ □ □ □ □ □ □	2011	□ □ □ □ □ □ □ □	2010	□ □ □ □ □ □ □ □	2009	□ □ □ □ □ □ □ □	2008	□ □ □ □ □ □ □ □
2012	□ □ □ □ □ □ □ □									
2011	□ □ □ □ □ □ □ □									
2010	□ □ □ □ □ □ □ □									
2009	□ □ □ □ □ □ □ □									
2008	□ □ □ □ □ □ □ □									

Historic Projects	Functional Class	Curves	Road Widths	AADT	Mileage by Functional Class By Sheet	Mileage by Town By Sheet	DISTRICT	TOWN	Date: 11/14/13	ROUTE
<ul style="list-style-type: none"> Retreatment Resurface Unknown Bituminous Mix Skinny Mix Bituminous Seal Gravel Surface Treated Gravel Plant Mix Reclaimed Base and Bituminous Concrete 	<ul style="list-style-type: none"> 1 2 6 7 8 11 12 14 16 17 19 	<ul style="list-style-type: none"> curve left curve right 	<ul style="list-style-type: none"> (ft) 	<ul style="list-style-type: none"> (count) 	6400 16 - Urban - Minor Arterial 0.687	MONTPELIER - B002-1211 0.687 of 0.687	6	MONTPELIER	1 of 1 TWN mileage: 0.0 to 0.687	BUS-2 ETE mileage: 0.0 to 0.687
Total Mileage: 0.687 mi						Total Mileage: 0.687 mi				