

Route Log Progress Chart

Please Note: Errors and Omissions May Exist. Contact the VTrans Mapping Unit with questions or concerns.

DRAFT

Mileage by Town By Sheet


9.0 of 130.254

Total Mileage: 9.0 mi

DISTRICT

[u'I089-0000'] - I089-0000

DISTRICT ROUTE TOWN [u'I089-0000'] I-89

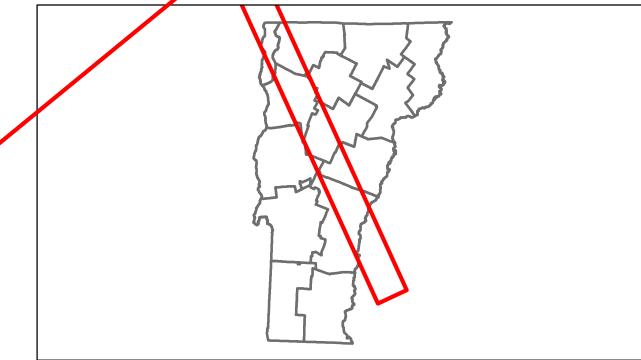

DESCRIPTION BLOCK

Bridge 58N: Girder and floorbeam system - 1962

Bridge Type: 3 SP CONT (2) GIRDER

Stringer/multi-beam or girder - 1962

Bridge Type: 3 SPAN ROLLED BEAM

Features Intersected: I 89 OVER TH NO 8

Features Intersected: LAND ACCESS ROAD

Structure No. 200089059N04112

Under Clearance: 15.17'

Surface: Bituminous

Under Clearance: 12.0'

Facility Carried: 189

Maintenance: State

Bridge Type: RC BOX

Culvert - 1963

Length: 14'

Facility Carried: I 00089 ML

Maintenance/Ownership: State

Structure No. 30008959-104111

Features Intersected: I 89 OVER WIN. RIV.+TH16

Structure No. 200089058N04112

Length: 558'

Width: 30.0'

Bridge **59N**:

Width: 30.0'

Under Clearance: 35.0'

Surface: Bituminous

Facility Carried: I 00089 ML

Maintenance/Ownership: State

Culvert 51-4N: Culvert - 1964 Structure No. 300089514N04011 Length: 11' Under Clearance: 11.0' Facility Carried: 189 Bridge Type: CGMPP Features Intersected: DUCK BROOK Maintenance: State

Culvert 51-5N: Culvert - 1964 Structure No. 300089515N04011 Length: 16' Under Clearance: 14.33' Facility Carried: I-89 Bridge Type: CGMPP Features Intersected: LAND ACCESS ROAD Maintenance: State

Stringer/multi-beam or girder - 1964 Structure No. 200089052N04112 Length: 187' Width: 30.0' Under Clearance: 32.0' Facility Carried: I 00089 ML Bridge Type: 3 SPAN ROLLED BEAM Features Intersected: I 89 OVER TH NO 14 Surface: Bituminous Maintenance/Ownership: State

Culvert 52-1: Culvert - 1964 Structure No. 30008952-104111 Length: 6' Under Clearance: 5.5 Facility Carried: 189 Bridge Type: CGMPP/ LINED Features Intersected: BROOK Maintenance: State

Bridge 53N: Stringer/multi-beam or girder - 1964 Structure No. 200089053N04112 Length: 207' Width: 30.0' Under Clearance: 20.33' Facility Carried: I 00089 ML Bridge Type: 3 SPAN ROLLED BEAN Features Intersected: I 89 OVER US 2 Surface: Bituminous Maintenance/Ownership: State

Culvert 53-1: Culvert - 1964 Structure No. 30008953-104111 Length: 20' Under Clearance: 11.0' Facility Carried: 189 Bridge Type: RC BOX Features Intersected: BROOK/LAND ACCESS Maintenance: State

Stringer/multi-beam or girder - 1964 Structure No. 200284002904112 Length: 497' Height: 0.0' Weight Limit: 0 Facility Carried: US 00002 ML Bridge Type: 8 SPAN ROLLED BEAM Features Intersected: I 89 UNDER US 2

Stringer/multi-beam or girder - 1964 Structure No. 200089055N04112 Length: 152' Width: 30.0' Under Clearance: 15.0' Facility Carried: I 00089 ML Bridge Type: 3 SPAN ROLLED BEAM Features Intersected: I 89 OVER TH NO 4 Surface: Bituminous Maintenance/Ownership: State


Culvert 55-1: Culvert - 1964 Structure No. 30008955-104111 Length: 8' Under Clearance: 8.0' Facility Carried: 189 Bridge Type: CGMPP Features Intersected: BROOK Maintenance: State

Bridge 56N: Stringer/multi-beam or girder - 1964 Structure No. 200089056N04112 Length: 232' Width: 42.0' Under Clearance: 16.83' Facility Carried: I 00089 ML Bridge Type: 3 SPAN ROLLED BEAM Features Intersected: I 89 OVER US 2 Surface: Bituminous Maintenance/Ownership: State

Bridge 57N: Stringer/multi-beam or girder - 1964 Structure No. 200089057N04112 Length: 251' Width: 30.0'

Under Clearance: 25.67'
Facility Carried: I 00089 ML Bridge Type: 4 SPAN ROLLED BEAL Surface: Bitumine WN
Maintenance/Ownership: State

Features Intersected: I 89 OVER NECRR + BROOK **ROUTE** Date: 11/14/13 9 of 15 ETE mileage: [u'I089-0000'] TWN mileage: 0.0 to 130.254 72.0 to 81.0

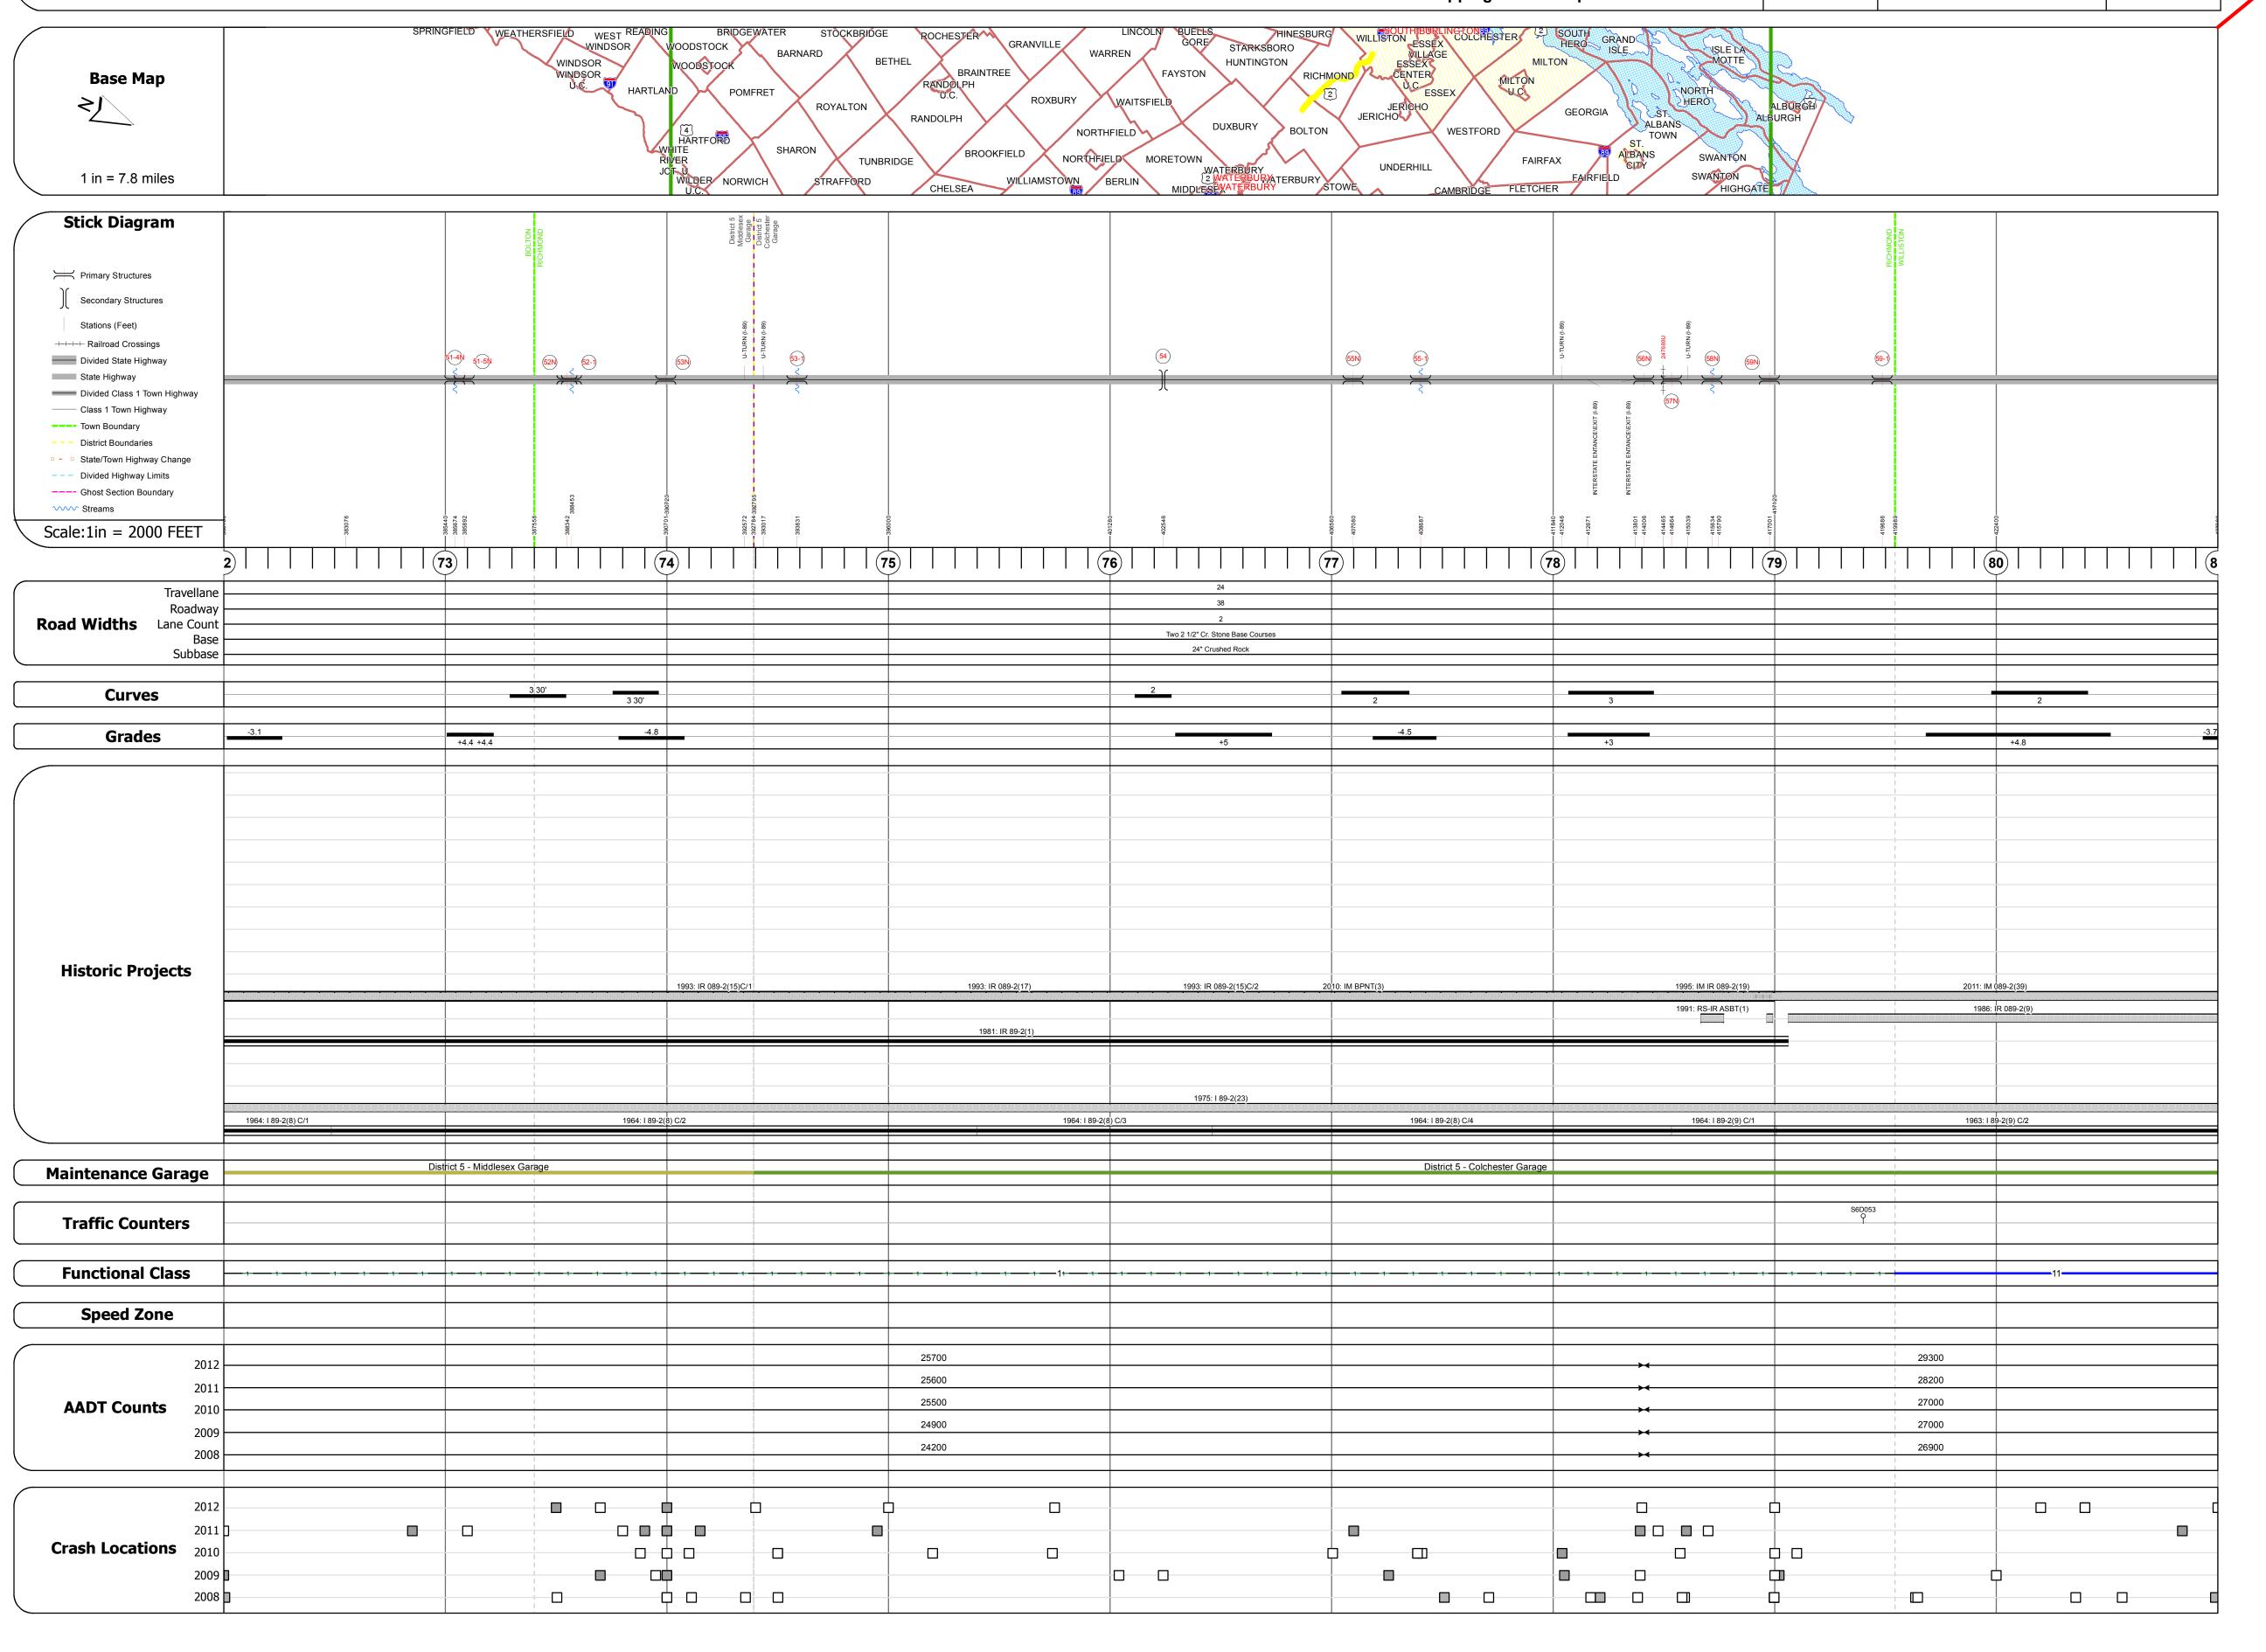

Mileage by Functional Class By Sheet

Total Mileage: 9.000 mi

1 - Rural - Principal Arterial - Interstate

89-2 11 - Urban - Principal Arterial - Interstate

Functional Class

Speed Zones

Historic Projects

Bituminous

Cold Plane and

Concrete

Gravel

Surface Treated Gravel

and Bituminous

Reclaimed Base

Plant Mix

Retreatment

_____ Resurface

Unknown

Bituminous Mix

Skinny Mix

Road Widths

Traffic Counters

Crash Locations

Fatal Property Damage Only

Injury Unknown Crash Type

Curves

curve left

curve right

grade up

grade down