




# Route Log Progress Chart

**DRAFT**


Please Note: Errors and Omissions May Exist.  
Contact the VTrans Mapping Unit with questions or concerns.

DISTRICT	TOWN	ROUTE
	[u'1091-0000']	I-91

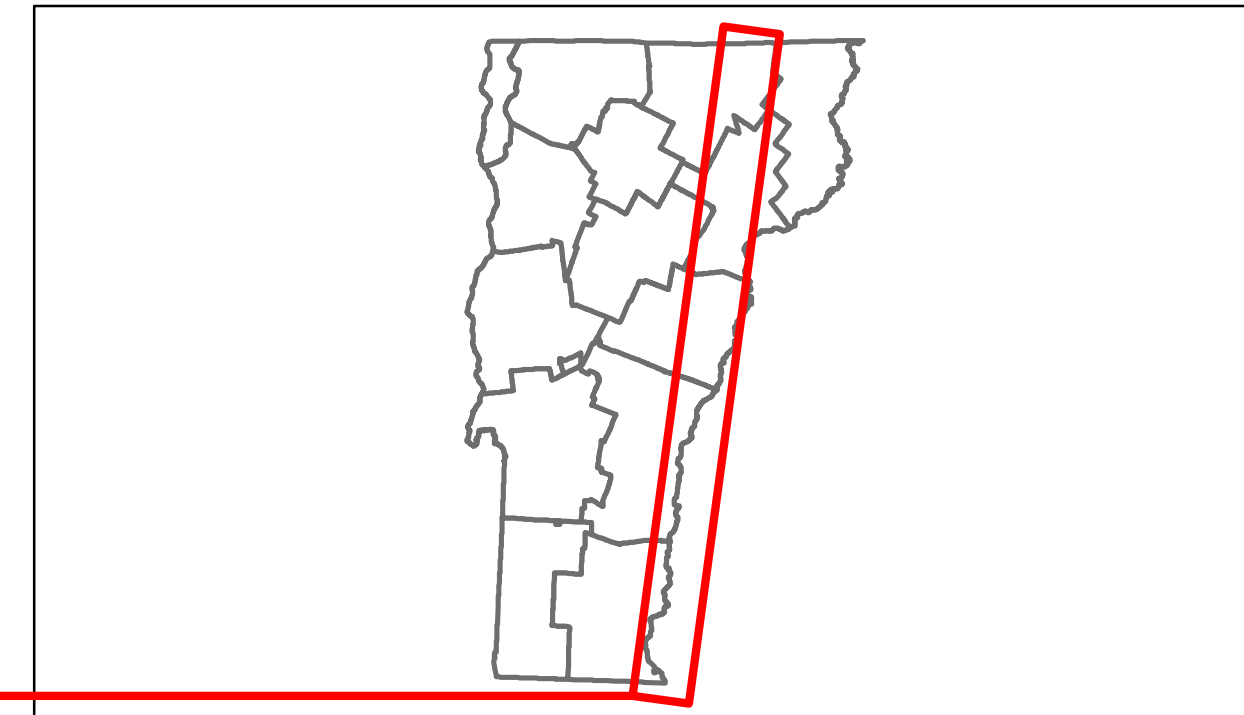

**Base Map**

1 in = 7 miles

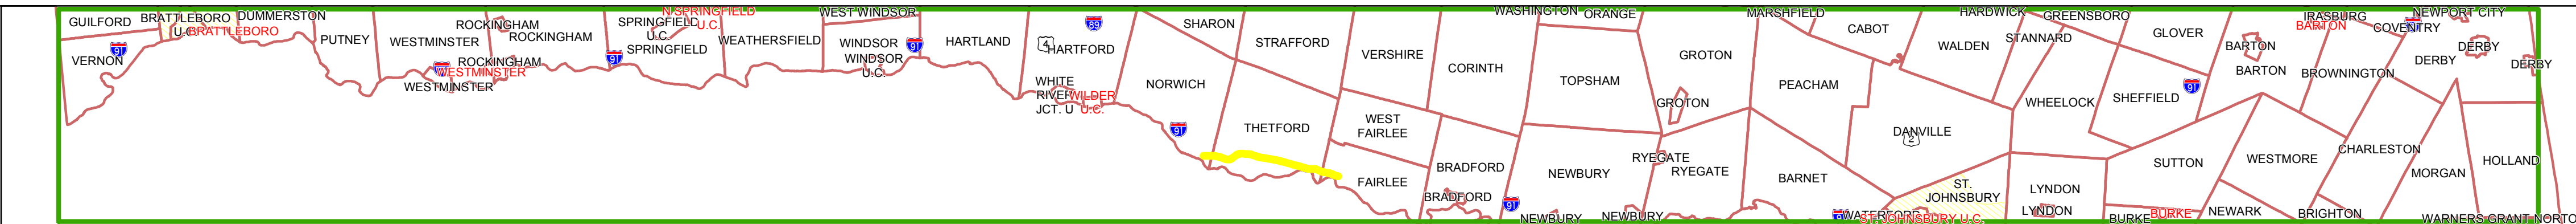

**Stick Diagram**

- Primary Structures
- Secondary Structures
- Stations (Feet)
- Railroad Crossings
- Divided State Highway
- State Highway
- Divided Class 1 Town Highway
- Class 1 Town Highway
- Town Boundary
- District Boundaries
- State/Town Highway Change
- Divided Highway Limits
- Ghost Section Boundary
- Streams

Scale: 1in = 2000 FEET



**DESCRIPTION BLOCK**

**Culvert 51-4N:**  
Culvert - 1971  
Structure No. 300091514N09111  
Length: 9'  
Under Clearance: 10.0'  
Facility Carried: I91  
Bridge Type: CGMPP  
Features Intersected: BROOK  
Maintenance: State

**Culvert 51-5N:**  
Culvert - 1970  
Structure No. 300091515N09111  
Length: 9'  
Under Clearance: 10.0'  
Facility Carried: I91 (TH58)  
Bridge Type: CGMPP  
Features Intersected: BROOK  
Maintenance: State

**Bridge 52N:**  
Stringer/multi-beam or girder - 1970  
Structure No. 200911D52N09111  
Length: 106'  
Height: 0.0'  
Weight Limit: 0  
Facility Carried: TR 00058  
Bridge Type: PLATE GIRDER  
Features Intersected: 1 91 UNDER TH NO 58

**Culvert 54N:**  
Culvert - 1971  
Structure No. 200091054N09112  
Length: 21'  
Under Clearance: 14.25'  
Facility Carried: I 00091 ML  
Bridge Type: RC BOX  
Features Intersected: 1 91 OVER TH NO 14  
Maintenance/Ownership: State

**Culvert 54-1N:**  
Culvert - 1971  
Structure No. 300091541N09111  
Length: 7'  
Under Clearance: 8.0'  
Facility Carried: I91  
Bridge Type: CGMPP  
Features Intersected: BROOK  
Maintenance: State

**Culvert 54-4N:**  
Culvert - 1971  
Structure No. 300091544N09111  
Length: 7'  
Under Clearance: 5.0'  
Facility Carried: I91  
Bridge Type: CGMPP  
Features Intersected: DRAINAGE DITCH  
Maintenance: State

**Culvert 54-6:**  
Culvert - 1969  
Structure No. 30009154-609061  
Length: 8'  
Under Clearance: 8.0'  
Facility Carried: I91  
Bridge Type: CGMPP  
Features Intersected: BROOK  
Maintenance: State

**Bridge 55N:**  
Stringer/multi-beam or girder - 1971  
Structure No. 200091055N09062  
Length: 242'  
Width: 39.4'  
Under Clearance: 33.0'  
Facility Carried: I 00091 ML  
Bridge Type: 3SP CONT ROLLED BEAM  
Features Intersected: 1 91 OVER VT 244  
Surface: Bituminous  
Maintenance/Ownership: State

**Road Widths**

Travellane	24
Roadway	38
Lane Count	2
Base	Two 2 1/2" Cr. Stone Base Courses
Subbase	24" Crushed Rock

**Curves**

Curve Data	
------------	--

**Grades**

Grade Data	
------------	--

**Historic Projects**

Project ID	2011: IM CULV(17)
Project ID	1999: IM 091-2(10)
Project ID	1983: IR 91-2(56)
Project ID	2012: IM SURF(19)
Project ID	1976: 191-2(57)
Project ID	1975: HMA 3608
Project ID	1973: 191-2(45) STAGE 3
Project ID	1971: 191-2(7) C3
Project ID	1971: 191-2(7) C4
Project ID	1971: 191-2(9)

**Maintenance Garage**

Garage Location	District 4 - Thetford Garage
-----------------	------------------------------

**Traffic Counters**

Counter ID	
------------	--

**Functional Class**

Class	1 - Rural - Principal Arterial - Interstate
-------	---

**Speed Zone**

Speed Zone	
------------	--

**AADT Counts**

Year	2012	11700
Year	2011	11800
Year	2010	11900
Year	2009	11800
Year	2008	11600

**Crash Locations**

Year	2012	0
Year	2011	0
Year	2010	0
Year	2009	0
Year	2008	0

<p><b>Historic Projects</b></p> <ul style="list-style-type: none"> <li>Retreatment</li> <li>Resurface</li> <li>Unknown</li> <li>Bituminous Mix</li> <li>Skimny Mix</li> <li>Bituminous Seal</li> <li>Gravel</li> <li>Surface Treated Gravel</li> <li>Plant Mix</li> <li>Reclaimed Base and Bituminous Concrete</li> <li>Concrete</li> </ul>	<p><b>Functional Class</b></p> <ul style="list-style-type: none"> <li>1 - Rural - Principal Arterial - Interstate</li> <li>2 - Rural - Collector</li> <li>3 - Rural - Local</li> <li>4 - Urban - Local</li> <li>5 - Urban - Collector</li> <li>6 - Urban - Principal Arterial - Interstate</li> <li>7 - Urban - Collector</li> <li>8 - Urban - Local</li> <li>9 - Urban - Principal Arterial - Interstate</li> <li>10 - Urban - Collector</li> <li>11 - Urban - Local</li> <li>12 - Urban - Principal Arterial - Interstate</li> <li>13 - Urban - Collector</li> <li>14 - Urban - Local</li> <li>15 - Urban - Principal Arterial - Interstate</li> <li>16 - Urban - Collector</li> <li>17 - Urban - Local</li> <li>18 - Urban - Principal Arterial - Interstate</li> <li>19 - Urban - Collector</li> </ul>	<p><b>Curves</b></p> <ul style="list-style-type: none"> <li>curve left</li> <li>curve right</li> </ul>	<p><b>Road Widths</b></p> <p>(ft)</p>	<p><b>Traffic Counters</b></p> <p>(counter ID)</p>	<p><b>AADT</b></p> <p>(count)</p>	<p><b>Crash Locations</b></p> <ul style="list-style-type: none"> <li>Fatal</li> <li>Injury</li> <li>Property Damage Only</li> <li>Unknown Crash Type</li> </ul>	<p><b>Mileage by Functional Class By Sheet</b></p> <p>91-2 1 - Rural - Principal Arterial - Interstate 9.000</p>	<p><b>Mileage by Town By Sheet</b></p> <p>[u'1091-0000'] - 1091-0000 9.0 of 177.432</p>	<p><b>DISTRICT</b></p>	<p><b>TOWN</b></p> <p>[u'1091-0000']</p>	<p><b>Date:</b> 11/14/13</p>	<p><b>ROUTE</b></p> <p>I-91</p> <p>ETE mileage: 0.0 to 177.432</p>
							<p><b>Total Mileage:</b> 9.000 mi</p>	<p><b>Total Mileage:</b> 9.0 mi</p>			<p><b>10 of 20</b></p> <p>TWN mileage: 81.0 to 90.0</p>	