

Route Log Progress Chart

DRAFT

Please Note: Errors and Omissions May Exist.
Contact the VTrans Mapping Unit with questions or concerns.


DISTRICT


TOWN

ROUTE

[u'1091-0000']

1-91

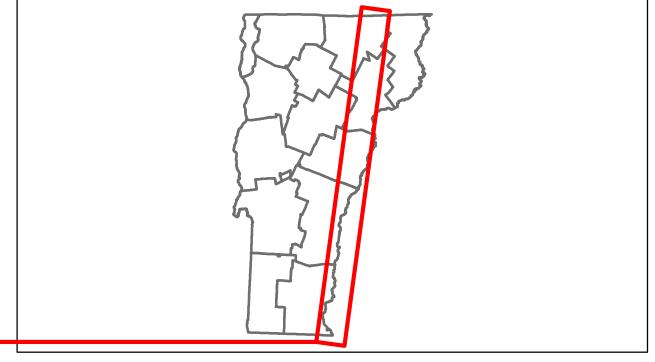

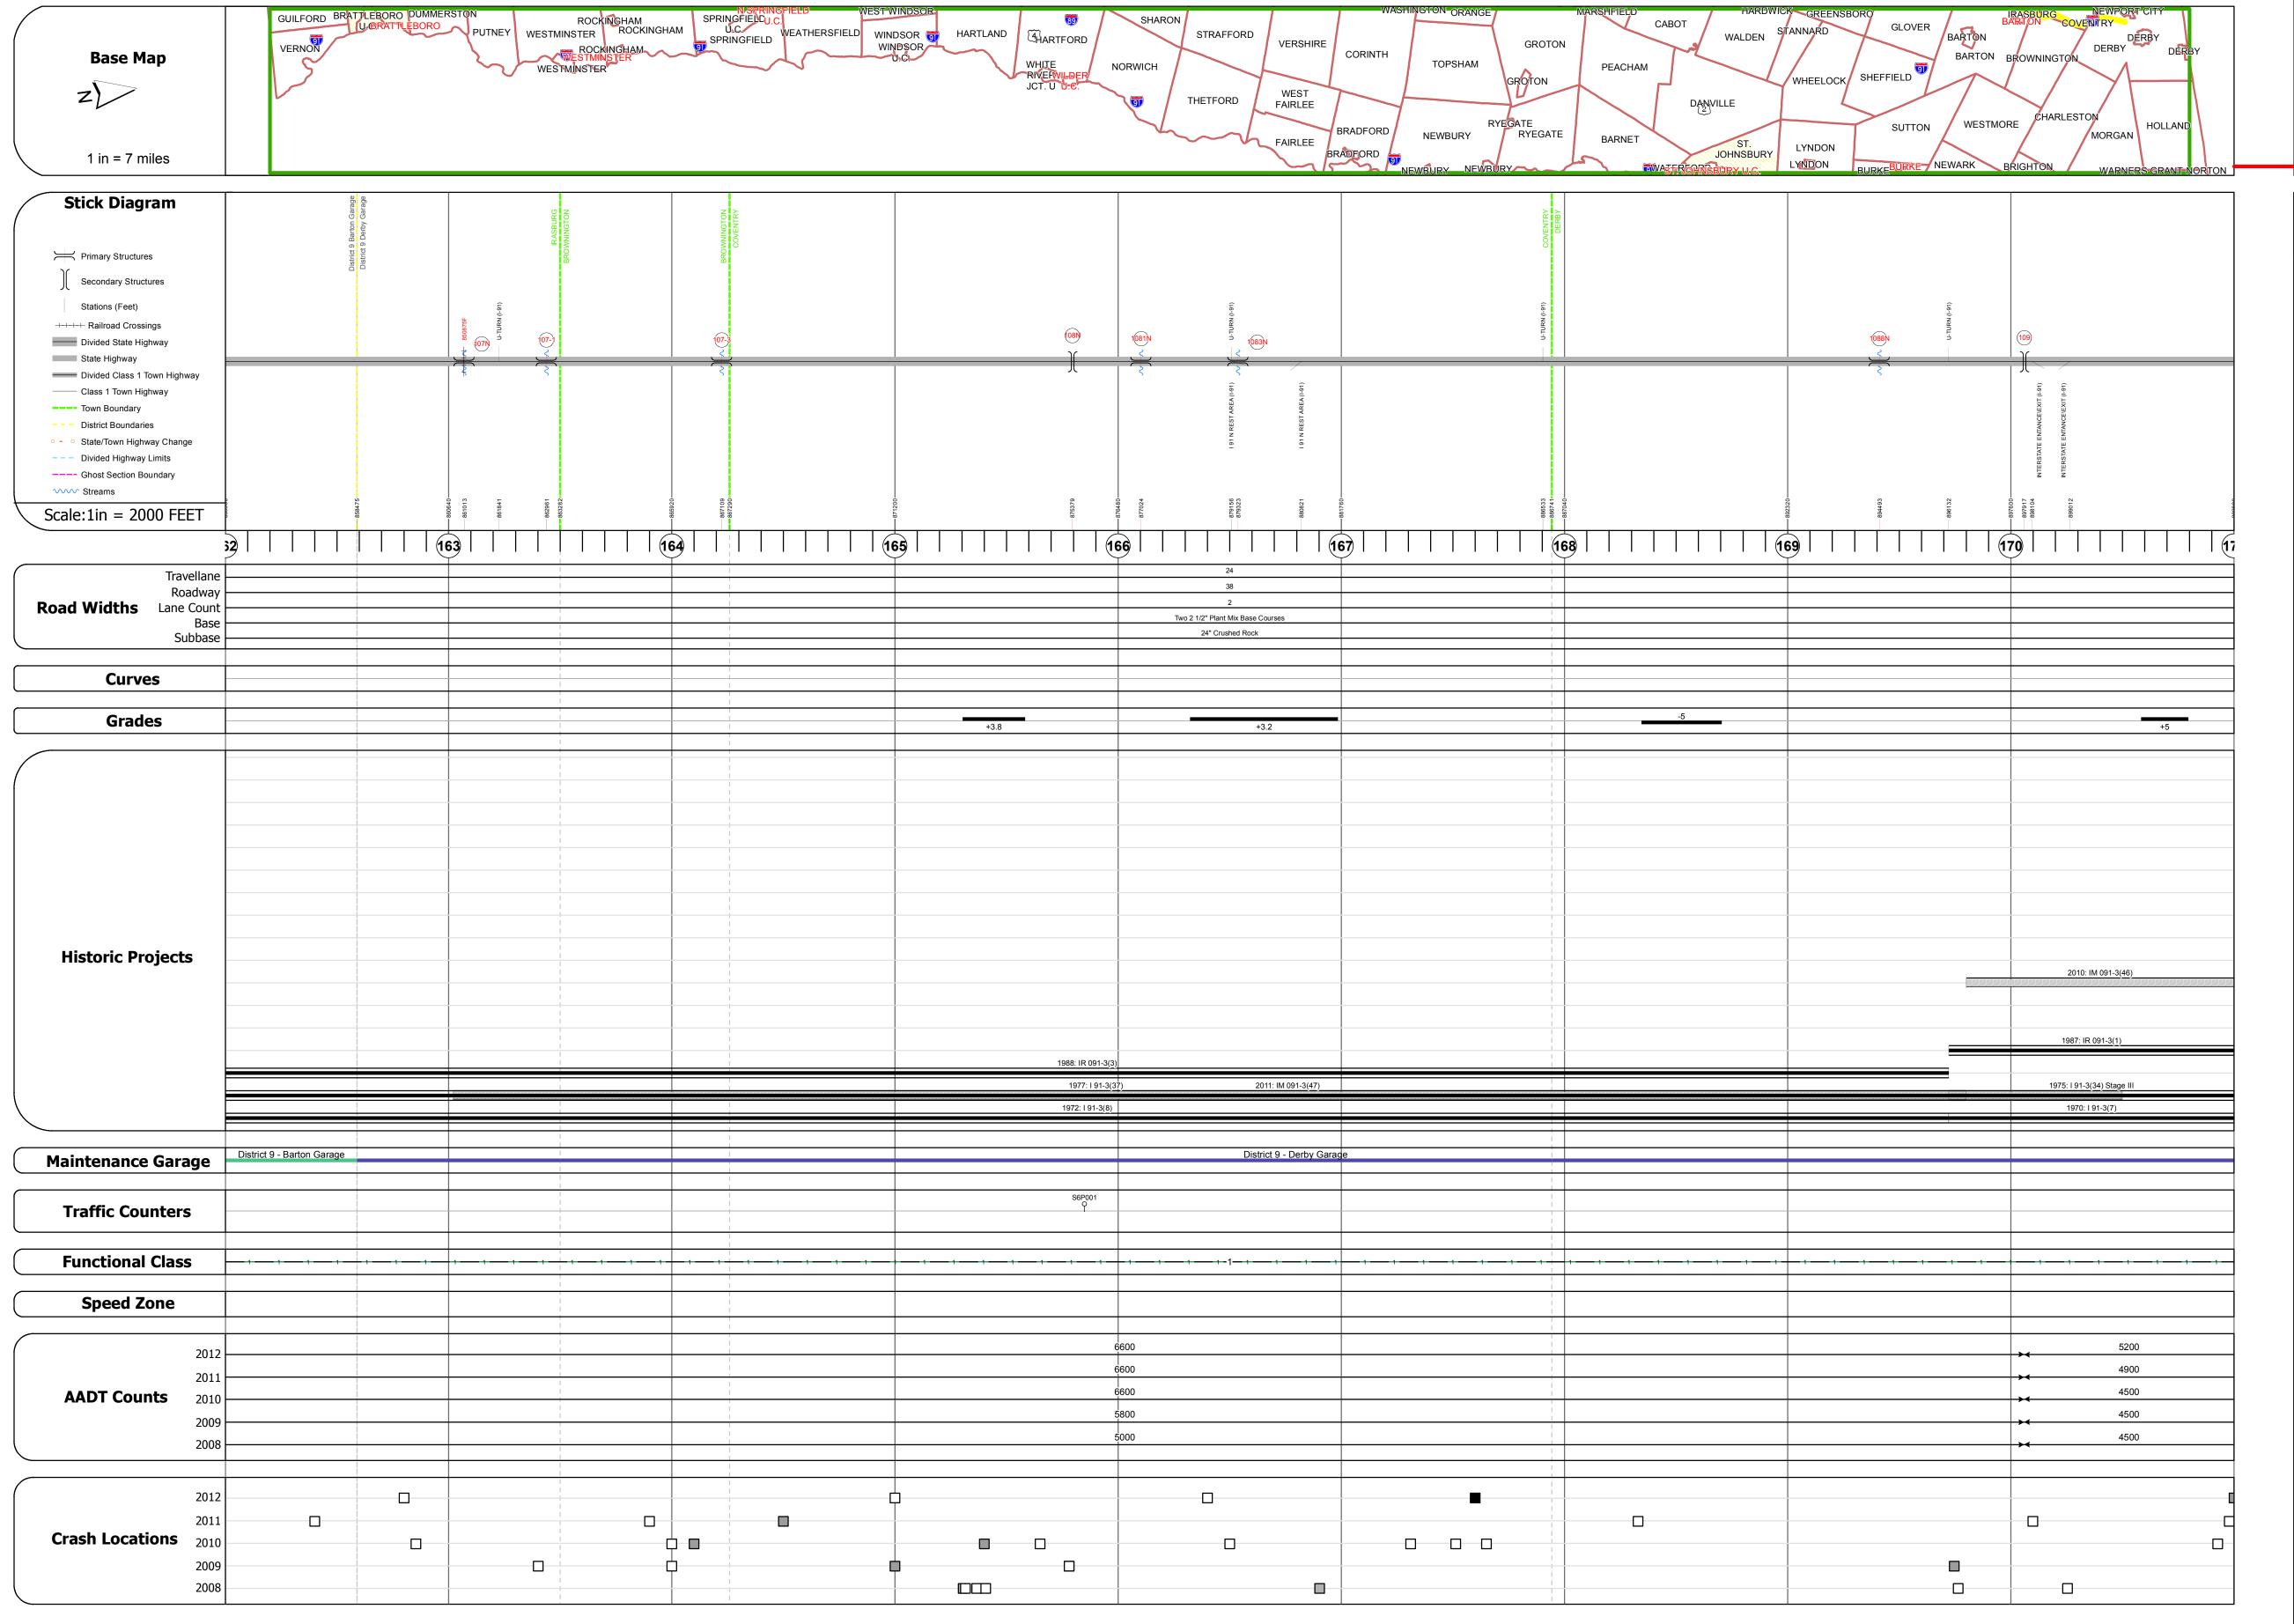

DESCRIPTION BLOCK				
Bridge 107N:				
Stringer/multi-beam or girder - 1971 Structure No. 200091107N10112 Length: 447' Width: 39.4' Under Clearance: 22.33' Facility Carried: I 00091 ML Bridge Type: 3SP CONT WG/RBM APPR Features Intersected: TH38 + CRLRR + BARTON RV Surface: Bituminous Maintenance/Ownership: State				
Culvert 107-1: Culvert - 1972 Structure No. 300091107110111 Length: 6' Under Clearance: 6.0' Facility Carried: I91 Bridge Type: A.C.C.G.M.P. Features Intersected: SWAMP DRAIN Maintenance: State				
Culvert 107-3: Culvert - 1972 Structure No. 300091107310031 Length: 8' Under Clearance: 8.5' Facility Carried: I91 Bridge Type: MULTIPLATE PIPE Features Intersected: TROUT BROOK Maintenance: State				
Bridge 108N: Frame - 1971 Structure No. 201005D08N10051 Length: 124' Height: 0.0' Weight Limit: 0 Facility Carried: TR 00003 Bridge Type: STEEL RIGID FRAME Features Intersected: I 91 UNDER TH NO 3				
Culvert 1081N: Culvert - 1972 Structure No. 300091H81N10051 Length: 7' Under Clearance: 5.0' Facility Carried: I91 Bridge Type: MULTIPLATE PIPE ARCH Features Intersected: BROOK Maintenance: State				
Culvert 1083N: Culvert - 1972 Structure No. 300091H83N10051 Length: 13' Under Clearance: 9.0' Facility Carried: I91 Bridge Type: MULTIPLATE PIPE ARCH Features Intersected: BROOK Maintenance: State				
Culvert 1088N: Culvert - 1972 Structure No. 300091H88N10071 Length: 15' Under Clearance: 9.0' Facility Carried: I91 Bridge Type: MULTIPLATE PIPE ARCH Features Intersected: BROOK Maintenance: State				
Bridge 109: Stringer/multi-beam or girder - 1970 Structure No. 201343000110072 Length: 375' Height: 0.0' Weight Limit: 0 Facility Carried: VT 00191 SPUR Bridge Type: 3SP CONT WELDED GIR Features Intersected: I 91 UNDER VT 191				

Mileage by Functional Class By Sheet						
91-3	1 - Rural - Principal Arterial - Interstate	9.				
	Total Mileage	- 9 000				

	Mileage by Town By Sheet		
	[u'I091-0000'] - I091-0000	9.0 of 177.432	DISTRICT
-		Total Mileage: 9.0 mi	
			•

ROUTE

I-91

ETE mileage:

0.0 to 177.432