




Route Log Progress Chart

DRAFT


Please Note: Errors and Omissions May Exist.
Contact the VTrans Mapping Unit with questions or concerns.

DISTRICT	TOWN	ROUTE
	[u'1091-0000']	I-91

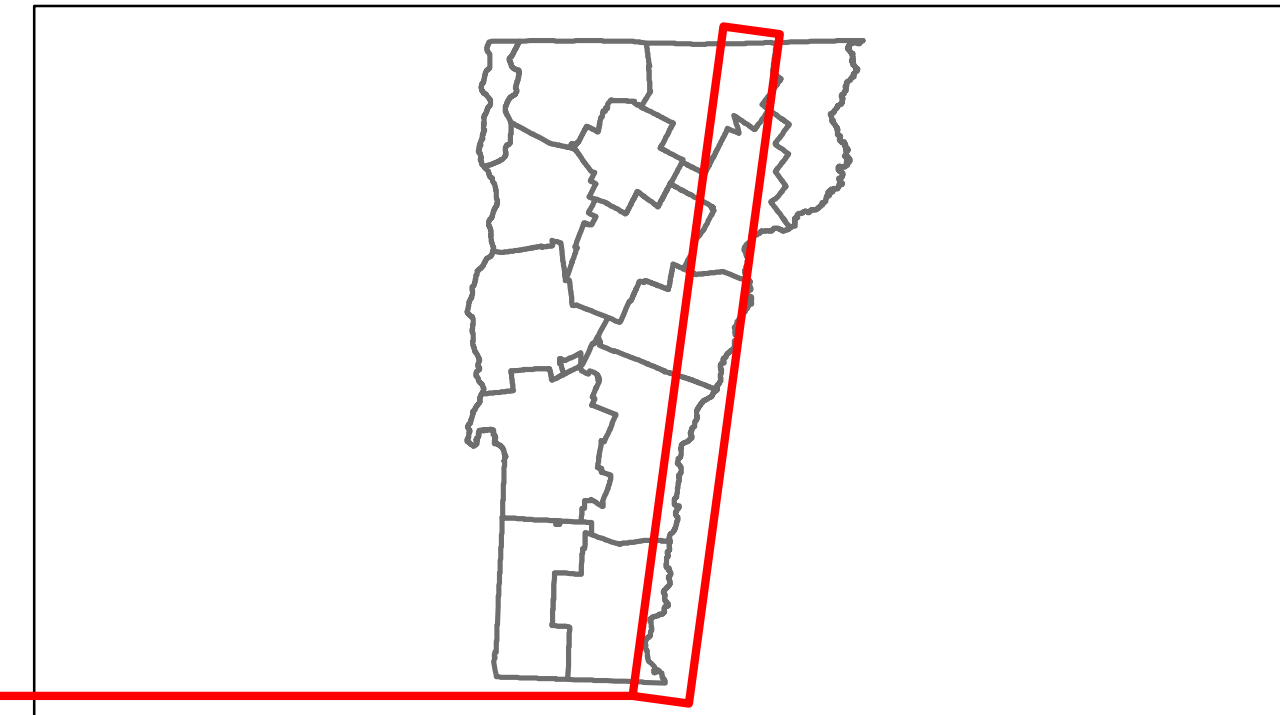

Base Map

1 in = 7 miles

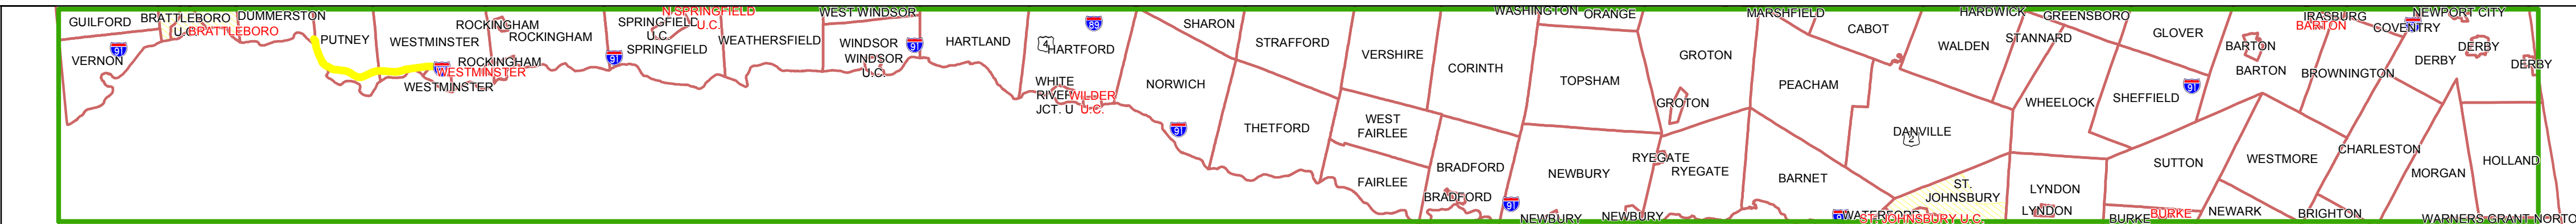

Stick Diagram


- Primary Structures
- Secondary Structures
- Stations (Feet)
- Railroad Crossings
- Divided State Highway
- State Highway
- Divided Class 1 Town Highway
- Class 1 Town Highway
- Town Boundary
- District Boundaries
- State/Town Highway Change
- Divided Highway Limits
- Ghost Section Boundary
- Streams

Scale: 1in = 2000 FEET




Road Widths


Travellane
Roadway
Lane Count
Base
Subbase

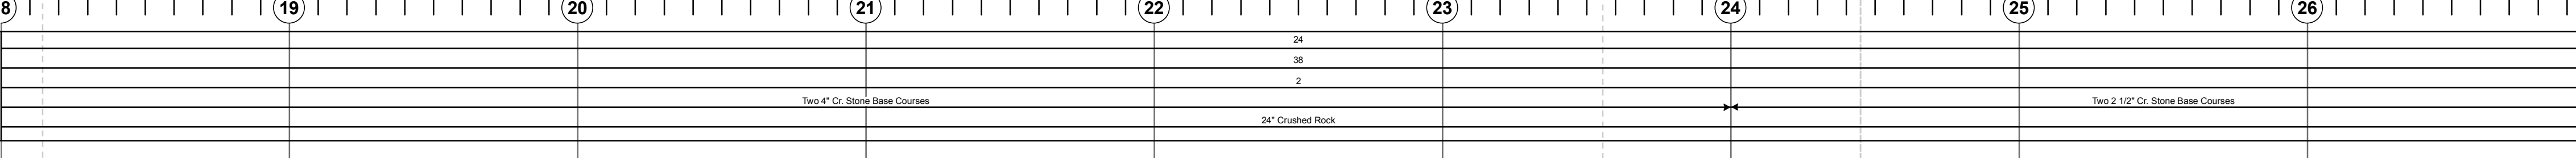


Curves

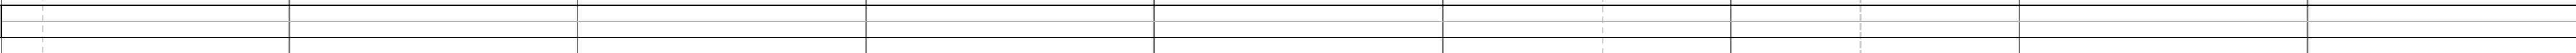


Grades

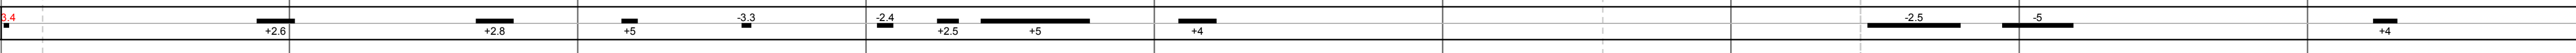


Historic Projects

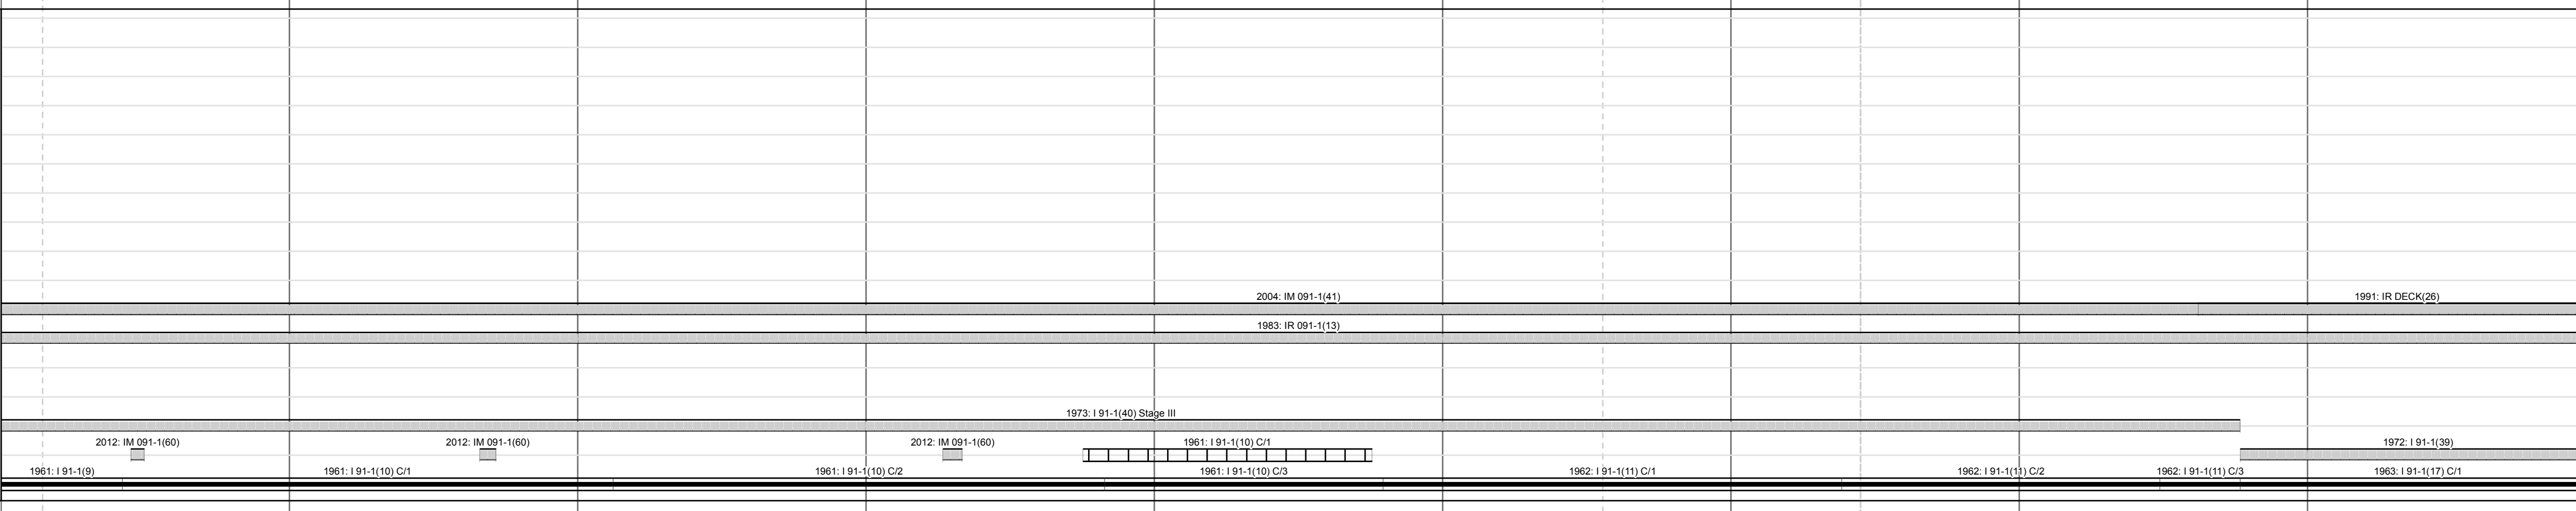


Maintenance Garage

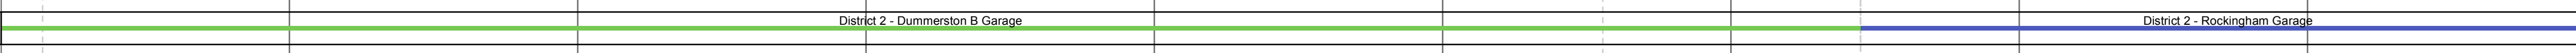


Traffic Counters

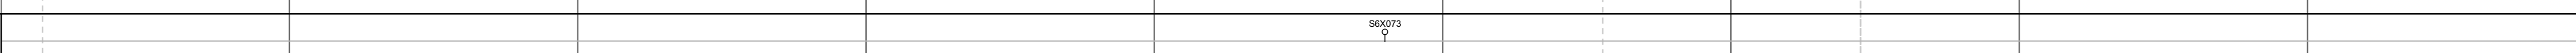


Functional Class

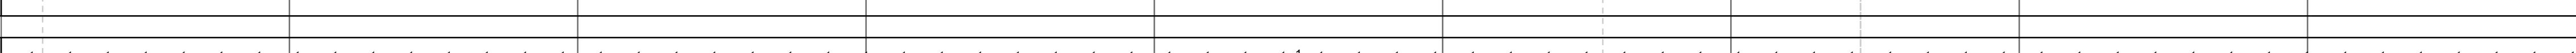


Speed Zone

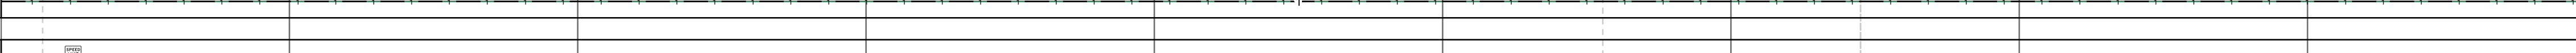

AADT Counts

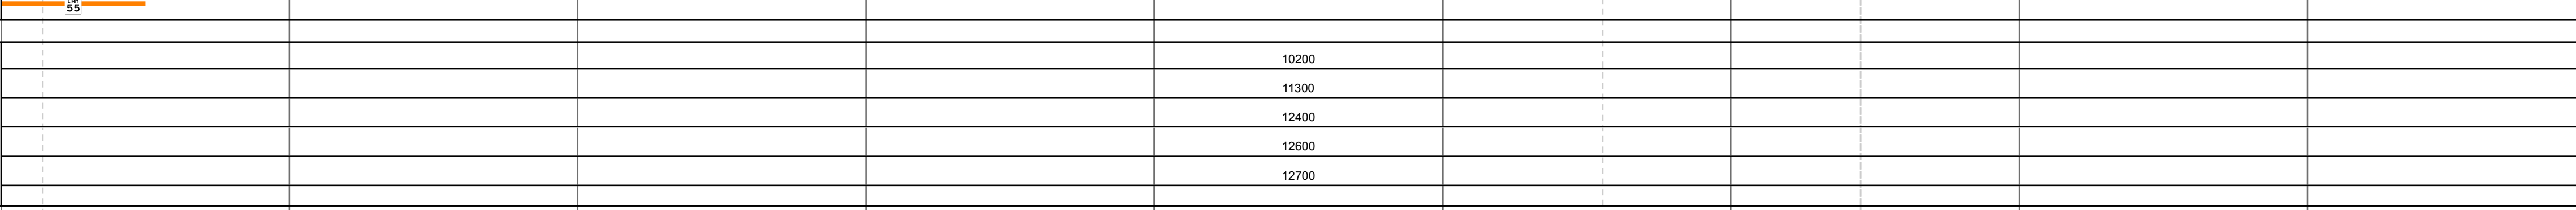

Crash Locations

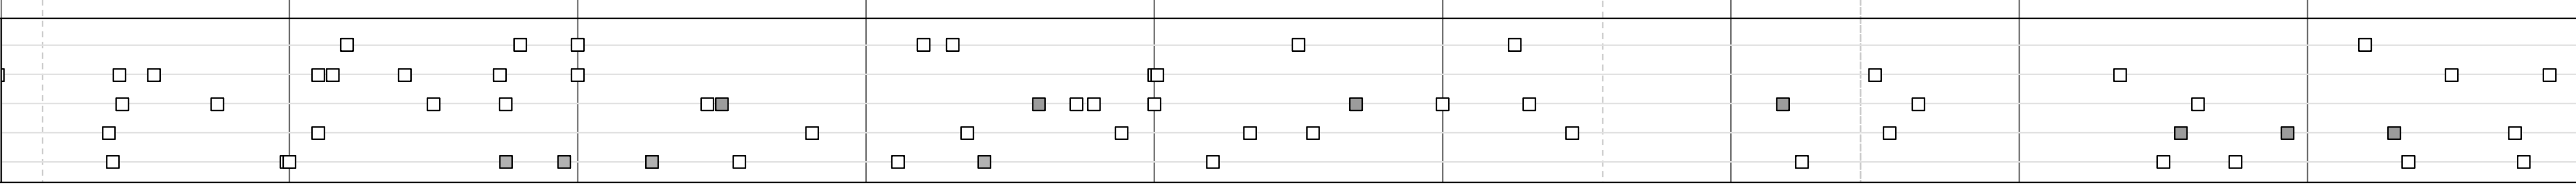

DESCRIPTION BLOCK

Bridge 14N:
Stringer/multi-beam or girder - 1961
Structure No. 20009104N13132
Length: 243'
Width: 30.0'
Facility Carried: I 00091 ML
Bridge Type: 3 SPAN ROLLED BEAM
Features Intersected: SACKETTS BROOK
Surface: Bituminous
Maintenance/Ownership: State

Culvert 14-1:
Culvert - 1961
Structure No. 30009114-113131
Length: 10'
Under Clearance: 5.0'
Facility Carried: I91
Bridge Type: RC BOX
Features Intersected: BROOK
Maintenance: State

Bridge 15N:
Stringer/multi-beam or girder - 1961
Structure No. 200091015N13132
Length: 299'
Width: 30.0'
Under Clearance: 16.42'
Facility Carried: I 00091 ML
Bridge Type: 5 SPAN ROLLED BEAM
Features Intersected: I 91 OVER TH NO 3
Surface: Bituminous
Maintenance/Ownership: State

Bridge 16N:
Stringer/multi-beam or girder - 1961
Structure No. 200091016N13132
Length: 356'
Width: 30.0'
Under Clearance: 53.0'
Facility Carried: I 00091 ML
Bridge Type: 4 SPAN ROLLED BEAM
Features Intersected: I 91 OVER TH 50 PUT B
Surface: Bituminous
Maintenance/Ownership: State

Culvert 17-2:
Culvert - 1962
Structure No. 30009117-213131
Length: 10'
Under Clearance: 8.0'
Facility Carried: I91
Bridge Type: RC BOX
Features Intersected: BROOK
Maintenance: State

Culvert 17-3:
Culvert - 1962
Structure No. 30009117-313201
Length: 10'
Under Clearance: 8.0'
Facility Carried: I91
Bridge Type: RC BOX
Features Intersected: BROOK
Maintenance: State

Bridge 18N:
Stringer/multi-beam or girder - 1962
Structure No. 200091018N13202
Length: 133'
Width: 42.0'
Under Clearance: 17.5'
Facility Carried: I 00091 ML
Bridge Type: 3 SPAN ROLLED BEAM
Features Intersected: I 91 OVER TH NO 52
Surface: Bituminous
Maintenance/Ownership: State

Culvert 18-1:
Culvert - 1963
Structure No. 30009118-113201
Length: 12'
Under Clearance: 10.0'
Facility Carried: I91
Bridge Type: RC BOX
Features Intersected: BROOK
Maintenance: State

<p>Historic Projects</p> <ul style="list-style-type: none"> Retreatment Resurface Unknown Bituminous Mix Skimny Mix Bituminous Seal Gravel Surface Treated Gravel Plant Mix Reclaimed Base and Bituminous Concrete Concrete 	<p>Functional Class</p> <ul style="list-style-type: none"> 1 2 6 7 8 11 12 14 16 17 19 <p>Speed Zones</p> <ul style="list-style-type: none"> 25 30 35 40 45 50 55 60 65 	<p>Curves</p> <ul style="list-style-type: none"> curve left curve right <p>Grades</p> <ul style="list-style-type: none"> grade up grade down 	<p>Road Widths</p> <p>(ft)</p>	<p>Traffic Counters</p> <p>(counter ID)</p>	<p>AADT</p> <p>(count)</p>	<p>Crash Locations</p> <ul style="list-style-type: none"> Fatal Injury Property Damage Only Unknown Crash Type 	<p>Mileage by Functional Class By Sheet</p> <p>91-1 1 - Rural - Principal Arterial - Interstate 9.000</p>	<p>Mileage by Town By Sheet</p> <p>[u'1091-0000'] - I091-0000 9.0 of 177.432</p>	<p>DISTRICT</p>	<p>TOWN</p> <p>[u'1091-0000']</p>	<p>Date: 11/14/13</p>	<p>ROUTE</p> <p>I-91</p> <p>ETE mileage: 0.0 to 177.432</p>
<p>Total Mileage: 9.000 mi</p>								<p>Total Mileage: 9.0 mi</p>		<p>3 of 20</p> <p>TWN mileage: 18.0 to 27.0</p>		