
Trans Working to Get You There Vermont Agency of Transportation

Route Log Progress Chart

Please Note: Errors and Omissions May Exist.
Contact the VTrans Mapping Unit with questions or concerns.

DISTRICT TOWN ROUTE

[u'1093-0000'] I-93

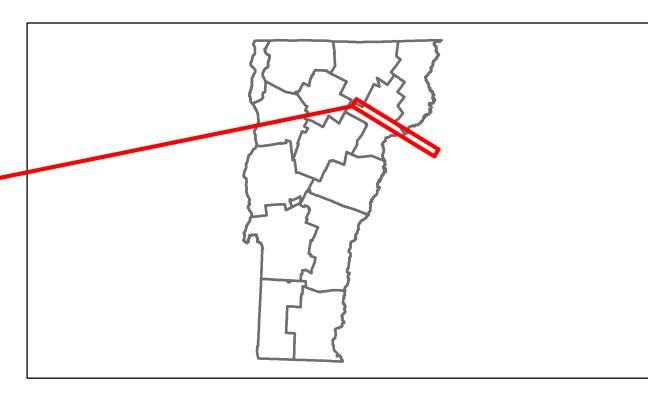

DESCRIPTION BLOCK

Culvert 8-1N: Culvert - 1982

Length: 6' Under Clearance: 4.0'


Facility Carried: 193

Maintenance: State

Bridge Type: ACCGMPPA

Features Intersected: BROOK

Structure No. 3000938-1N03161

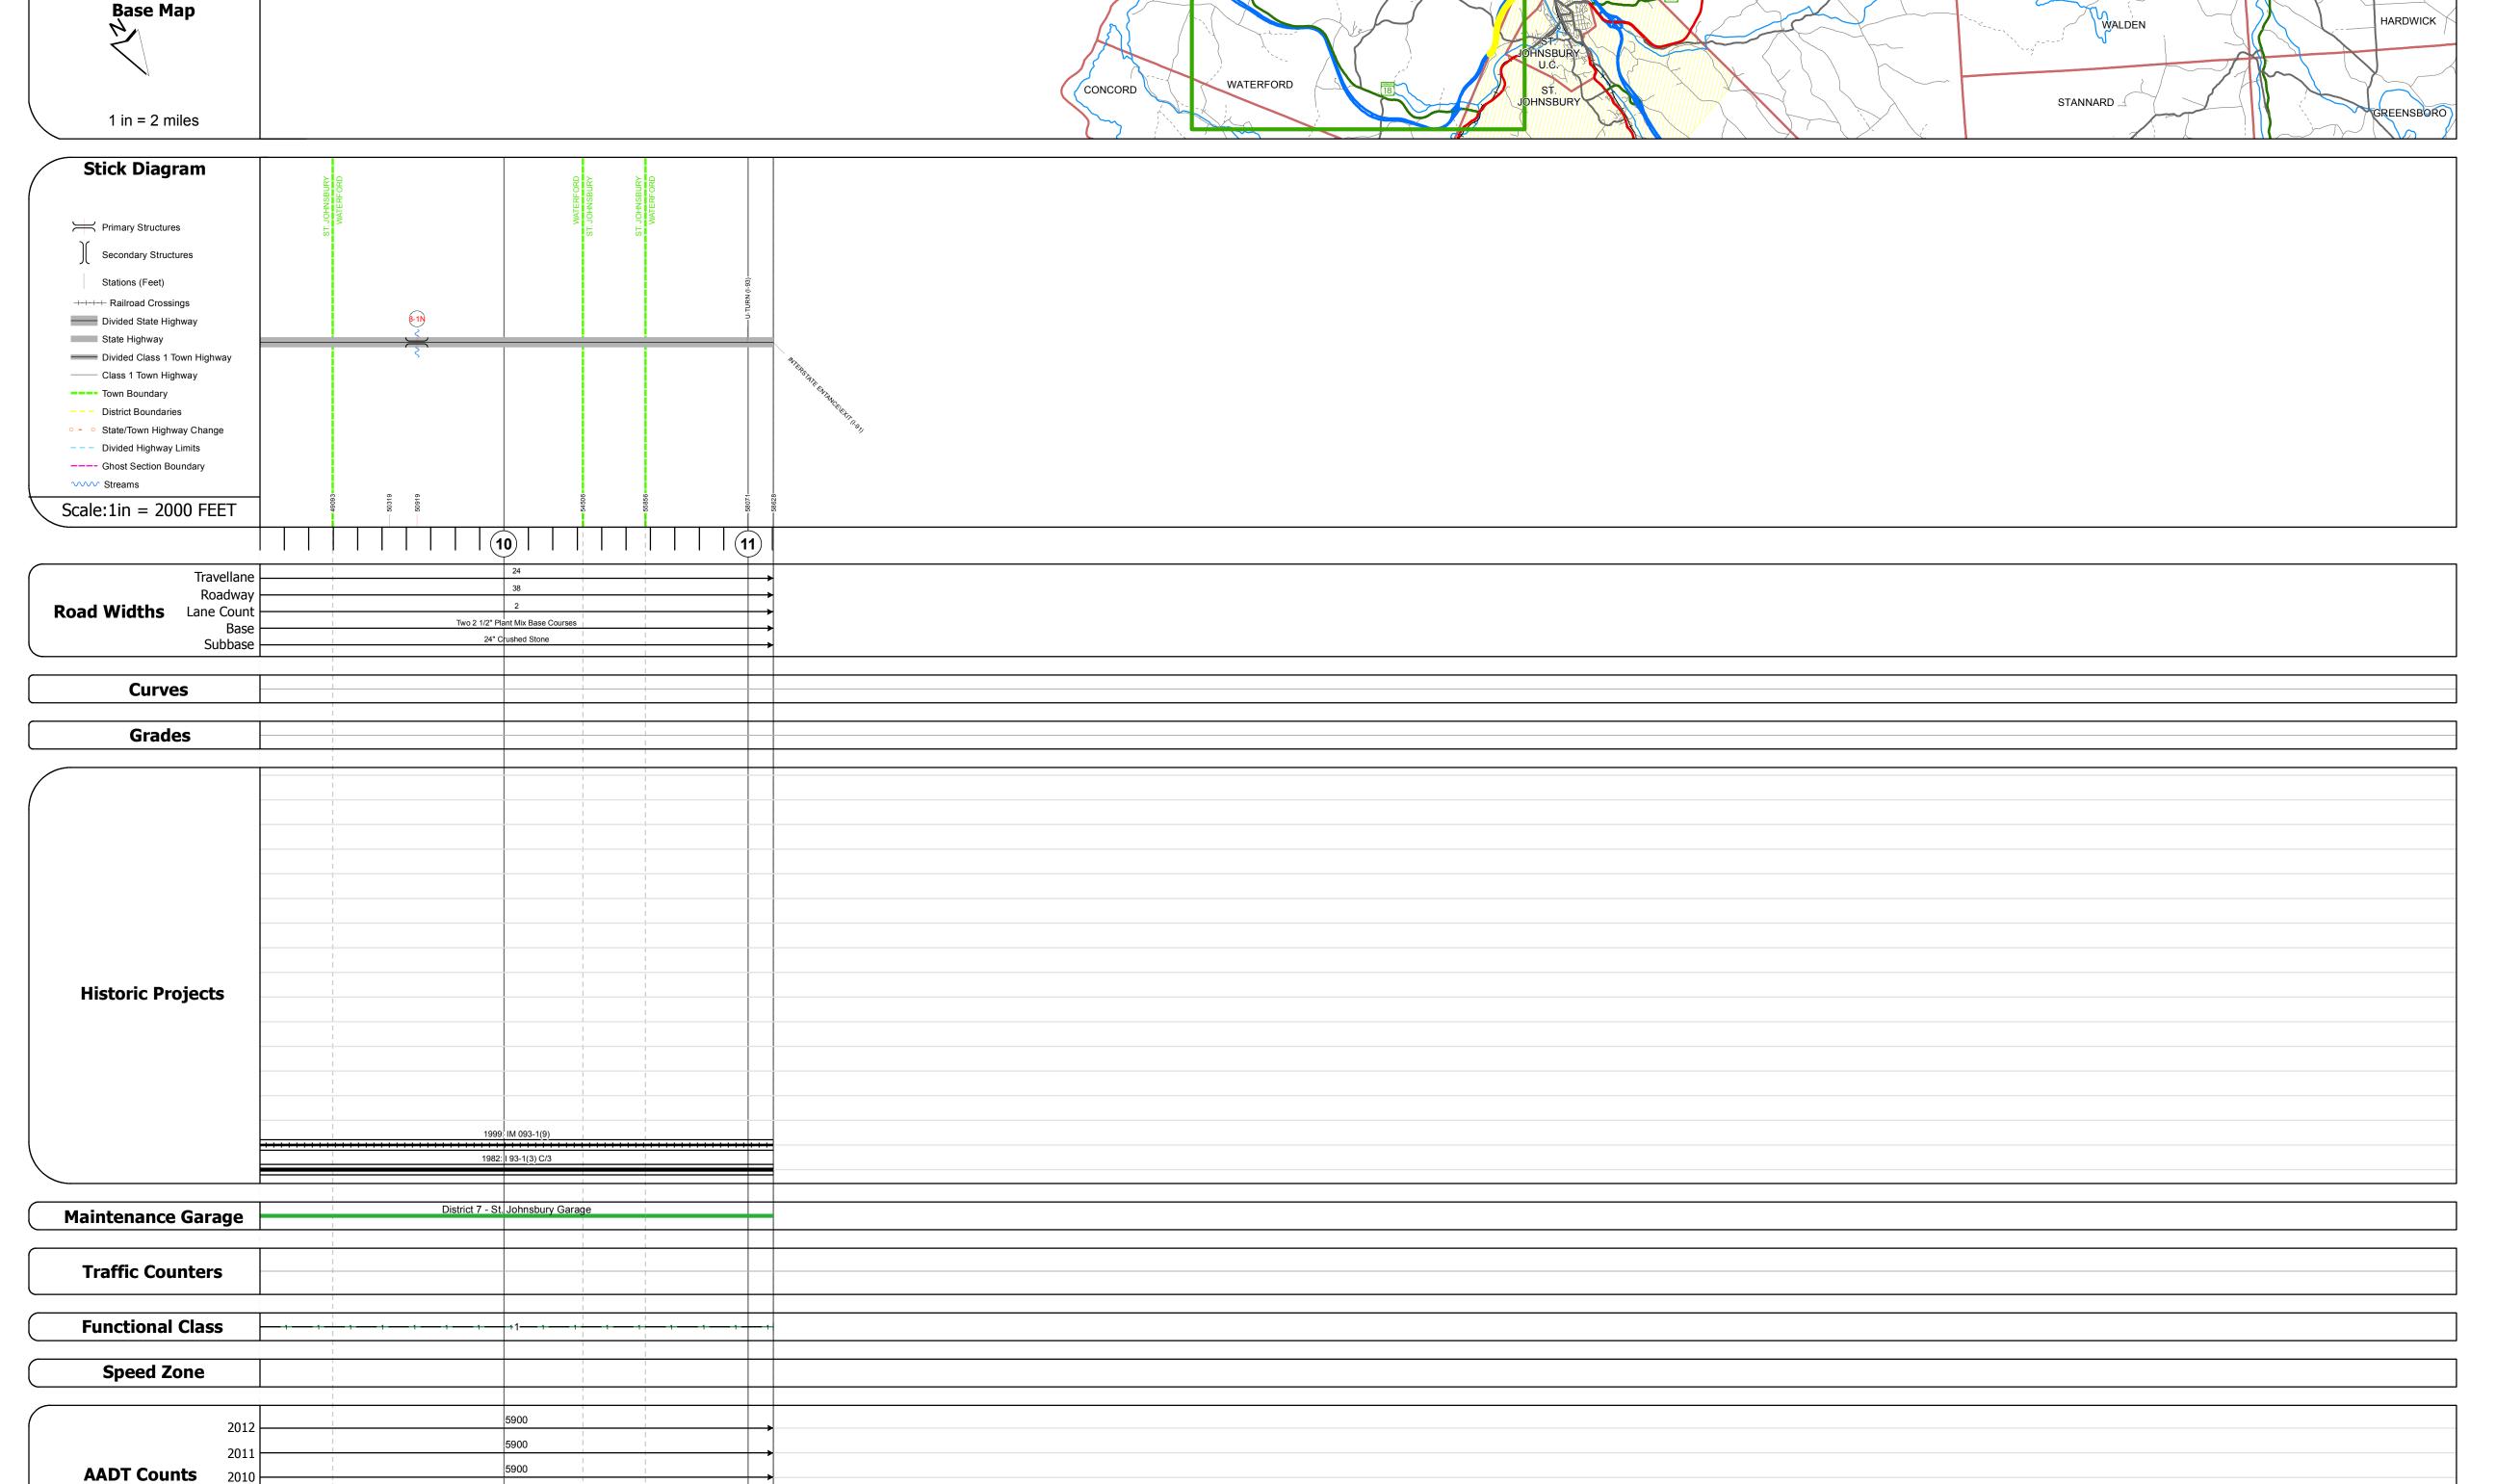

TOWN	Date: 11/14/13	ROUTE
u'I093-0000']	2 of 2 TWN mileage: 9.0 to 11.104	I-93 ETE mileage: 0.0 to 11.104

5700 5400

2012

2008

Crash Locations 2010