





# Route Log Progress Chart

**DRAFT**

Please Note: Errors and Omissions May Exist.  
Contact the VTrans Mapping Unit with questions or concerns.

DISTRICT	TOWN	ROUTE
1	WILMINGTON	Maj-0106

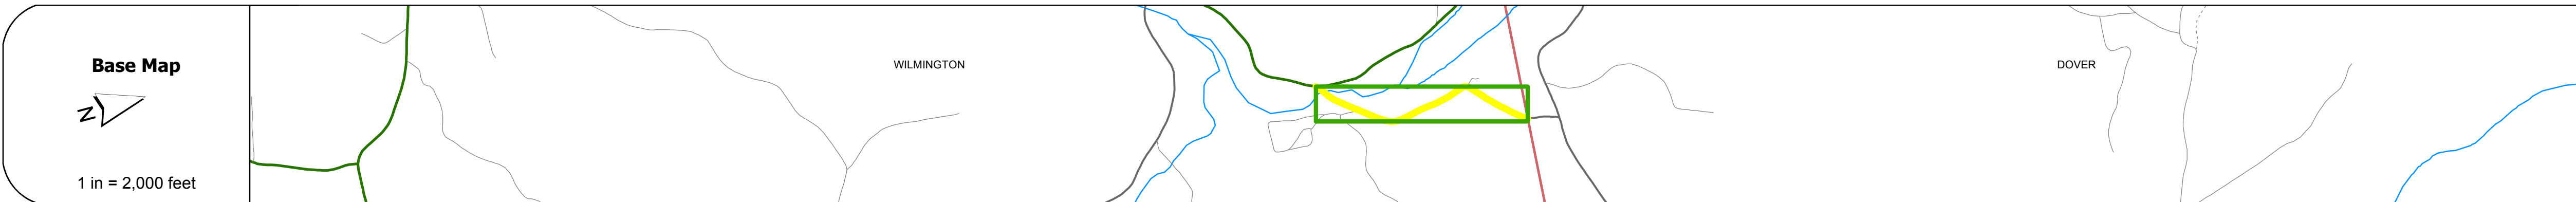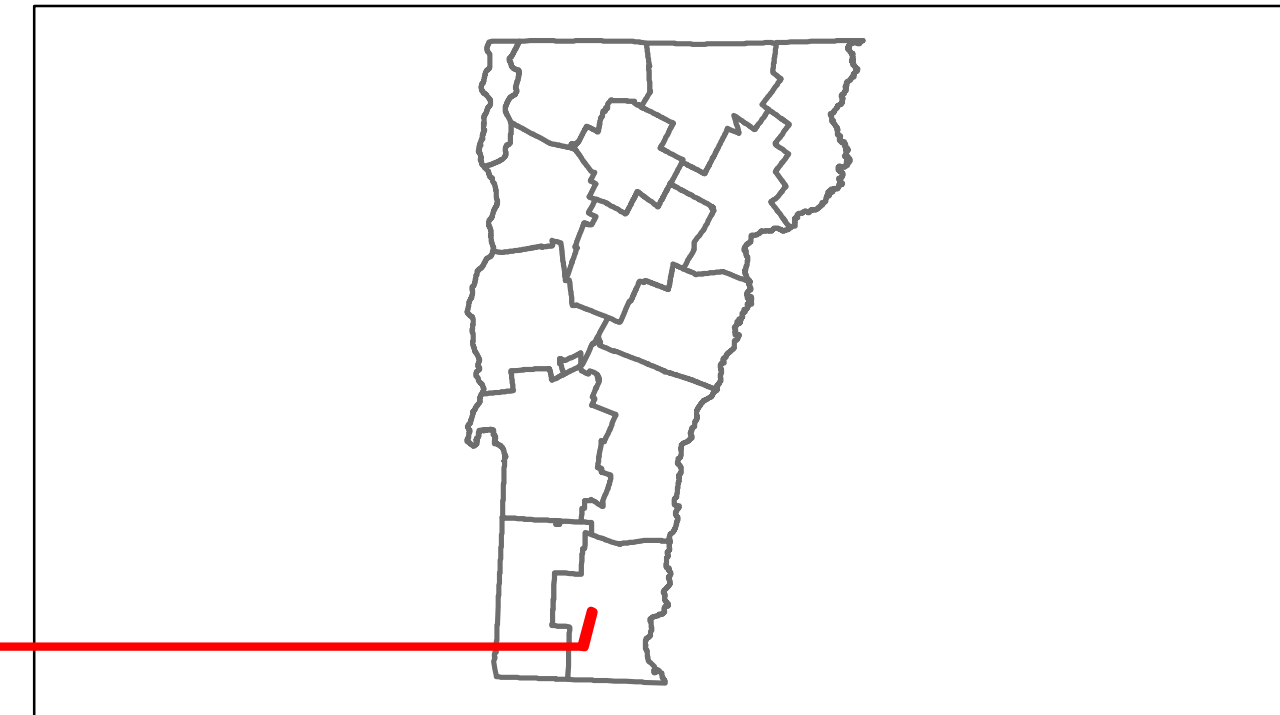

## DESCRIPTION BLOCK

**Bridge 13W:**  
Tee Beam - 1939  
Structure No. 200106013W13222  
Length: 53'  
Width: 24.0'  
Weight Limit: 0  
Facility Carried: TR 02 FAS 106  
Bridge Type: CONCRETE T-BEAM  
Features Intersected: OVERFLOW BR. DEERFIELD R  
Surface: Bituminous  
Maintenance/Ownership: Town

**Bridge 19:**  
Tee Beam - 1938  
Structure No. 200106001913222  
Length: 117'  
Width: 24.9'  
Facility Carried: TR 02 FAS 106  
Bridge Type: 2 SPAN CONCRETE T-BM  
Features Intersected: DEERFIELD RIVER  
Surface: Bituminous  
Maintenance/Ownership: Town

Road Widths	Travellane: 20
Roadway	22
Lane Count	
Base	
Subbase	18" - 18" Gravel

Curves	
--------	--

Grades	
--------	--

Historic Projects	
-------------------	--

Maintenance Garage	(Not State Maintained)
--------------------	------------------------

Traffic Counters	56X358
------------------	--------

Functional Class	7
------------------	---

Speed Zone	
------------	--

ADT Counts	2012: 990 2011: 980 2010: 970 2009: 960 2008: 950
------------	---------------------------------------------------------------

Crash Locations	2012: 1 Fatal 2011: 0 2010: 0 2009: 0 2008: 0
-----------------	-----------------------------------------------------------

Historic Projects	Functional Class	Curves	Road Widths	ADT	Mileage by Functional Class By Sheet	Mileage by Town By Sheet	DISTRICT	TOWN	Date: 11/14/13	ROUTE
<ul style="list-style-type: none"> <li>Retreatment</li> <li>Resurface</li> <li>Unknown</li> <li>Bituminous Mix</li> <li>Skinny Mix</li> <li>Bituminous Seal</li> <li>Gravel</li> <li>Surface Treated Gravel</li> <li>Plant Mix</li> <li>Reclaimed Base and Bituminous Concrete</li> <li>Concrete</li> </ul>	<ul style="list-style-type: none"> <li>1</li> <li>2</li> <li>3</li> <li>4</li> <li>5</li> <li>6</li> <li>7</li> <li>8</li> <li>9</li> <li>10</li> <li>11</li> <li>12</li> <li>13</li> <li>14</li> <li>15</li> <li>16</li> <li>17</li> <li>18</li> <li>19</li> </ul>	<ul style="list-style-type: none"> <li>curve left</li> <li>curve right</li> </ul>	<ul style="list-style-type: none"> <li>Gravel</li> <li>Surface Treated Gravel</li> <li>Plant Mix</li> <li>Reclaimed Base and Bituminous Concrete</li> <li>Concrete</li> </ul>	<ul style="list-style-type: none"> <li>Fatal</li> <li>Injury</li> <li>Property Damage Only</li> <li>Unknown Crash Type</li> </ul>	0106 7 - Rural - Major collector 0.920	WILMINGTON - S01061322 0.92 of 0.92	1	WILMINGTON	1 of 1 TWN mileage: 0.0 to 0.92	Maj-0106 ETE mileage: 0.0 to 0.92
Total Mileage: 0.920 mi						Total Mileage: 0.92 mi				