






Route Log Progress Chart

DRAFT

Please Note: Errors and Omissions May Exist.
Contact the VTrans Mapping Unit with questions or concerns.

| DISTRICT | TOWN | ROUTE |
|----------|-----------|----------|
| 1 | LANDGROVE | Maj-0120 |

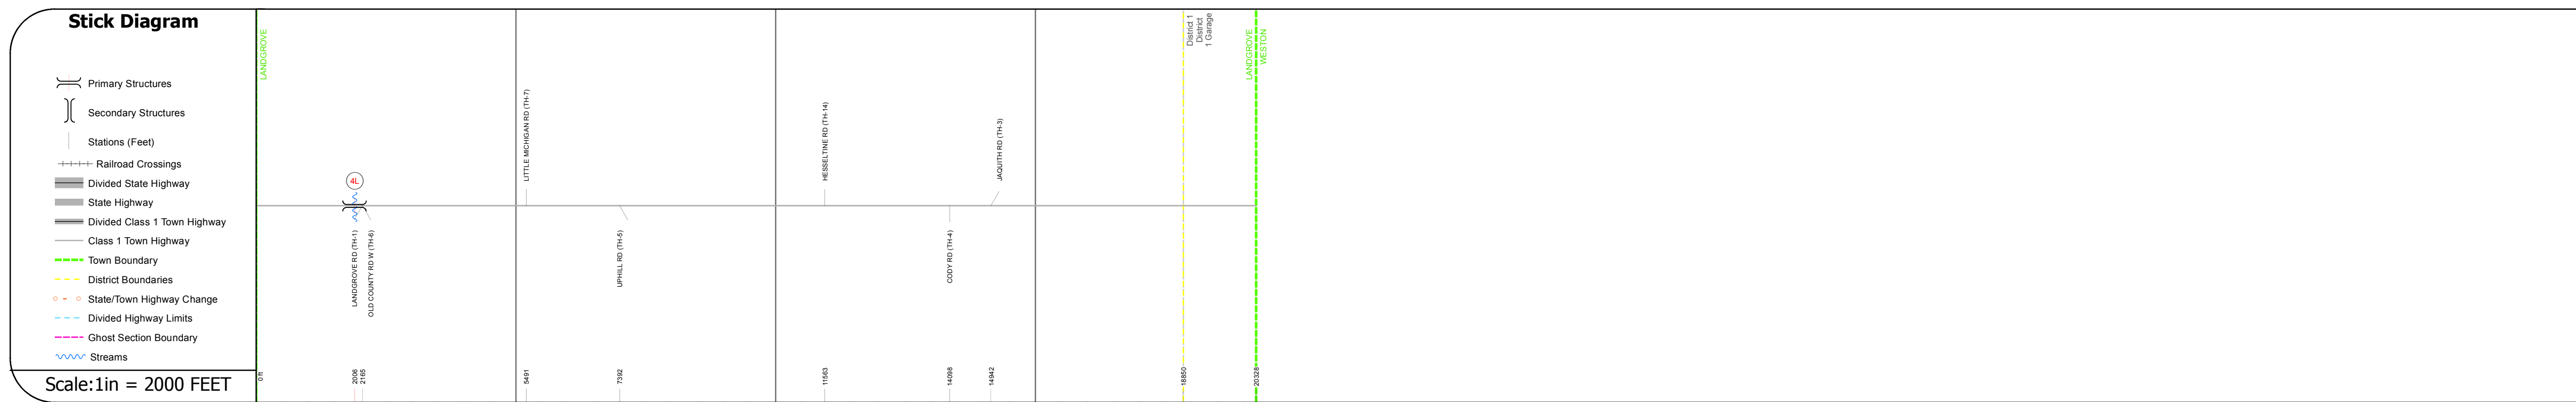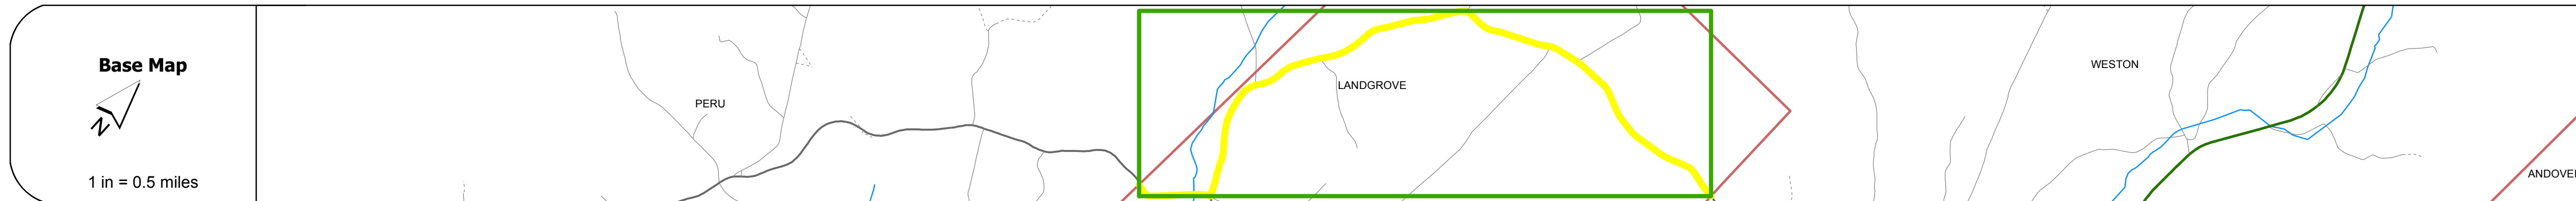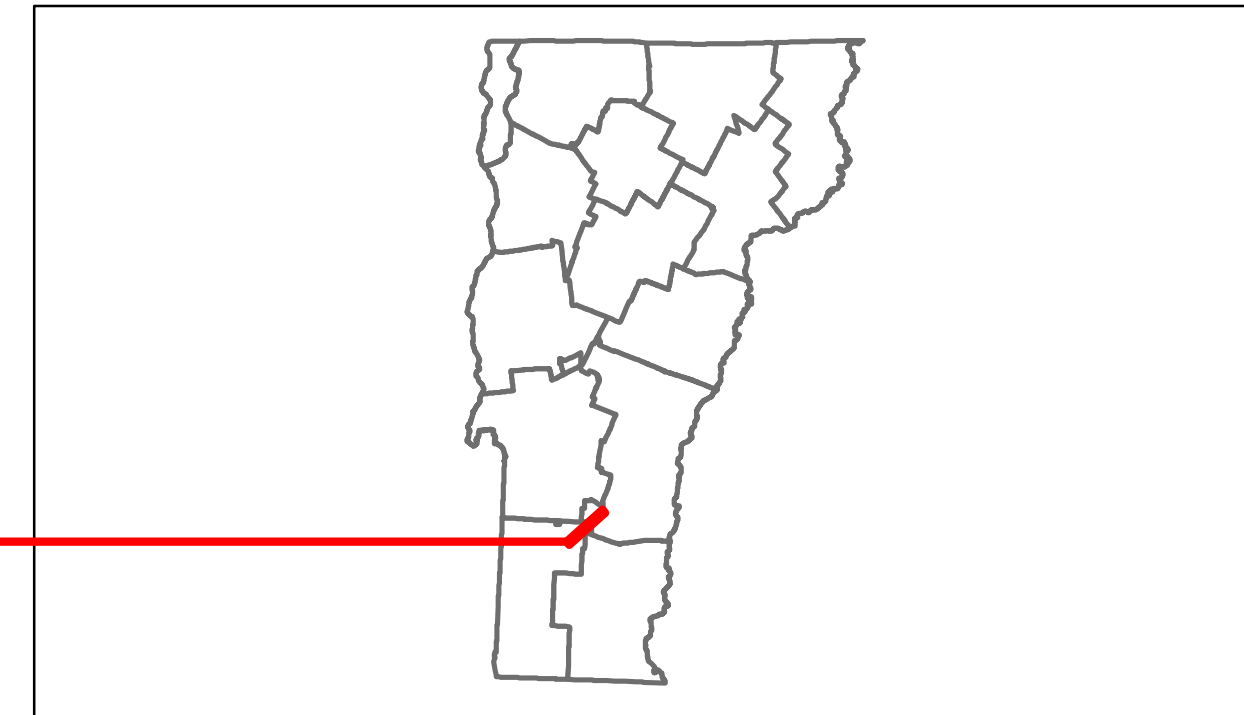

DESCRIPTION BLOCK

Bridge 4L:
Tee Beam - 1934
Structure No: 200120004L02052
Length: 108'
Width: 19.8'
Facility Carried: TR 02 FAS 120
Bridge Type: 2 SP CONCRETE T-BEAM
Features Intersected: UTLEY BROOK
Surface: Bituminous
Maintenance/Ownership: Town

| Road Widths | Travellane | Roadway | Lane Count | Base | Subbase |
|-------------|------------|---------|------------|------|---------|
| | 15 | 15 | 15 | | |

| Curves |
|--------|
| |

| Grades |
|--------|
| |

| Historic Projects |
|---|
| <div style="text-align: center;"> Unknown </div> |

| Maintenance Garage |
|------------------------|
| (Not State Maintained) |

| Traffic Counters |
|----------------------------|
| 568302 568300 568300 |

| Functional Class |
|------------------|
| 7 |

| Speed Zone |
|------------|
| |

| AADT Counts | 2012 | 2011 | 2010 | 2009 | 2008 |
|-------------|------|------|------|------|------|
| | 240 | 240 | 310 | 380 | 440 |
| | 210 | 210 | 260 | 310 | 360 |
| | 140 | 140 | 180 | 210 | 250 |

| Crash Locations | 2012 | 2011 | 2010 | 2009 | 2008 |
|-----------------|------|------|------|------|------|
| | | | | | |

| | | | | | | | | | | | | |
|--|--|--|----------------------------|---|------------------------|---|---|---|---|--------------------------|-----------------------|---|
| Historic Projects Retreatment, Resurface, Unknown, Bituminous Mix, Skippy Mix, Bituminous Seal, Bituminous Concrete, Surface Treated Gravel, Plant Mix, Reclaimed Base and Bituminous Concrete, Concrete | Functional Class 1, 2, 6, 7, 8, 11, 12, 14, 16, 17, 19 | Curves curve left, curve right | Road Widths (ft) | Traffic Counters (counter ID) | AADT (count) | Crash Locations Fatal, Injury, Property Damage Only, Unknown Crash Type | Mileage by Functional Class By Sheet 0120 7 - Rural - Major collector 3.850 | Mileage by Town By Sheet LANDGROVE - S01200205 3.85 of 3.85 | DISTRICT 1 | TOWN LANDGROVE | Date: 11/14/13 | ROUTE Maj-0120 ETE mileage: 3.57 to 7.42 |
| | | | | | | | Total Mileage: 3.850 mi | Total Mileage: 3.85 mi | 1 of 1 TWN mileage: 0.0 to 3.85 | | | |

For More Information Contact - Vermont Agency of Transportation, Policy, Planning and Intermodal Development Division - Mapping Unit, 1 National Life Drive, Montpelier, VT 05633-5001 Telephone: 802-828-2600.