

Route Log Progress Chart

DRAFT Please Note: Errors and Omissions May Exist. Contact the VTrans Mapping Unit with questions or concerns.

DISTRICT ROUTE TOWN DANBY Maj-0130

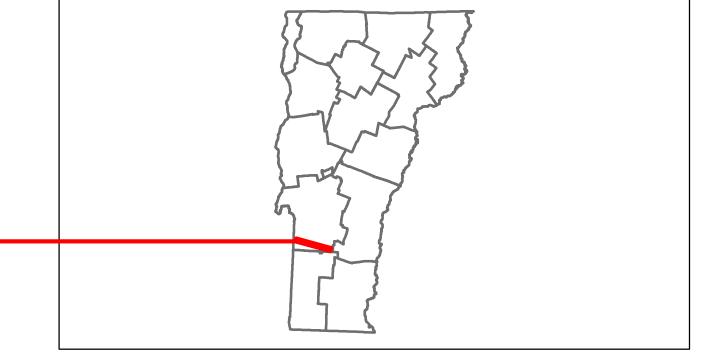

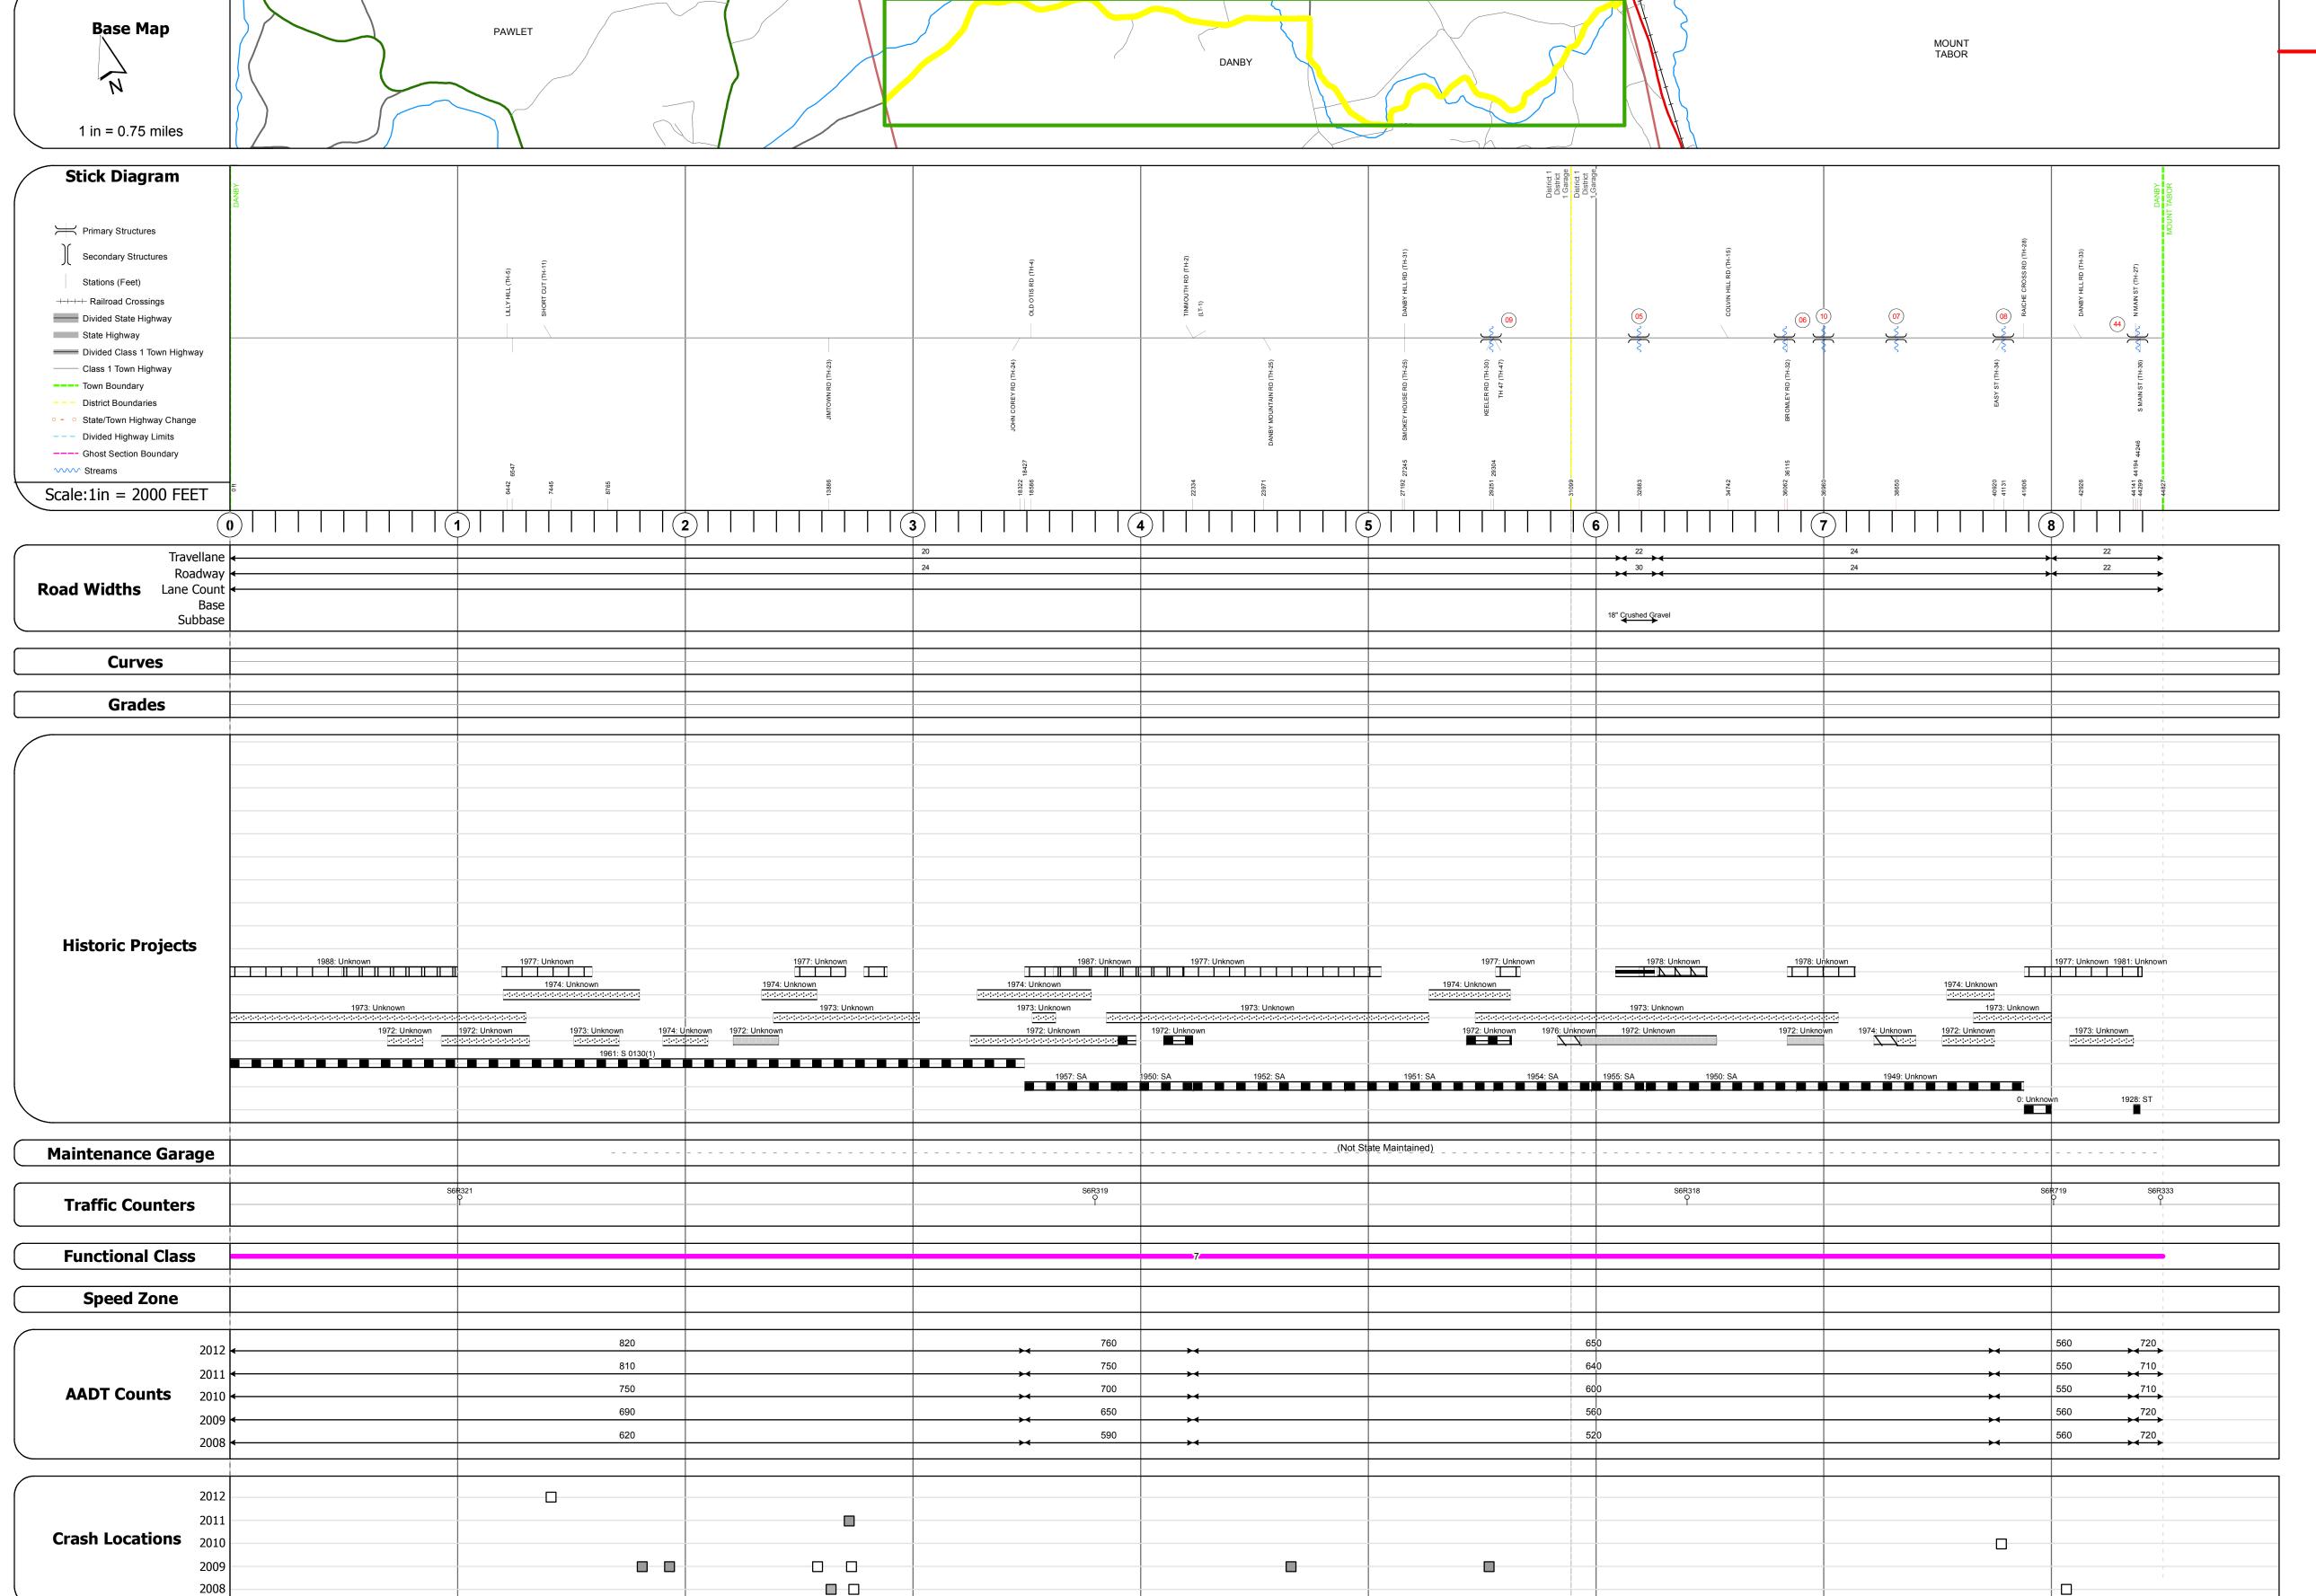

DESC	RTPT	TON	ΒI	OCK

Stringer/multi-beam or girder - 1933 Structure No. 200130000911062 Length: 74' Width: 22.4' Facility Carried: TR 01 FAS 130 Bridge Type: ROLLED BEAM Features Intersected: MILL BROOK Surface: Bituminous Maintenance/Ownership: Town

Bridge <mark>5</mark>: Slab - 1983 Structure No. 200130000511062 Length: 38' Facility Carried: TR 01 FAS 130 Bridge Type: CONCRETE SLAB Features Intersected: MILL BROOK Surface: Bituminous Maintenance/Ownership: Town


Bridge 6: Tee Beam - 1928 Structure No. 200130000611062 Length: 44' Width: 24.4' Facility Carried: TR 01 FAS 130 Bridge Type: CONCRETE T-BEAM Features Intersected: MILL BROOK Surface: Bituminous Maintenance/Ownership: Town


Bridge <mark>10</mark>: Tee Beam - 1928 Structure No. 200130001011062 Length: 55' Width: 21.5' Facility Carried: TR 01 FAS 130
Bridge Type: CONCRETE T-BEAM Features Intersected: MILL BROOK Surface: Bituminous Maintenance/Ownership: Town


Bridge **7**: Tee Beam - 1928 Structure No. 200130000711062 Length: 44' Width: 21.4' Facility Carried: TR 01 FAS 130 Bridge Type: CONCRETE T-BEAM Features Intersected: MILL BROOK Surface: Bituminous Maintenance/Ownership: Town


Tee Beam - 1928 Structure No. 200130000811062 Length: 44' Width: 21.4' Facility Carried: TR 01 FAS 130 Bridge Type: CONCRETE T-BEAM Features Intersected: MILL BROOK Surface: Bituminous Maintenance/Ownership: Town

Bridge <mark>44</mark>: Tee Beam - 1927 Structure No. 200130004411062 Length: 31' Width: 31.2' Weight Limit: 0 Facility Carried: TR 01 FAS 130 Bridge Type: CONCRETE T-BEAM Features Intersected: MILL BROOK Surface: Bituminous Maintenance/Ownership: Town

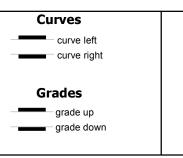

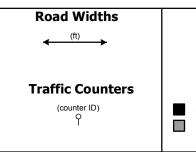

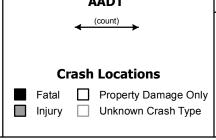

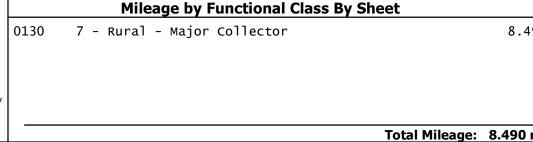

	Mileage by Town By Sheet		
.490	DANBY - S01301106	8.49 of 8.49	
<u> </u>		Table Miles and O. 40 and	
90 mi		Total Mileage: 8.49 mi	

ROUTE

Maj-0130

ETE mileage:

1.66 to 10.15