




Route Log Progress Chart

DRAFT


Please Note: Errors and Omissions May Exist.
Contact the VTrans Mapping Unit with questions or concerns.

DISTRICT	TOWN	ROUTE
3	POULTNEY	Maj-0138

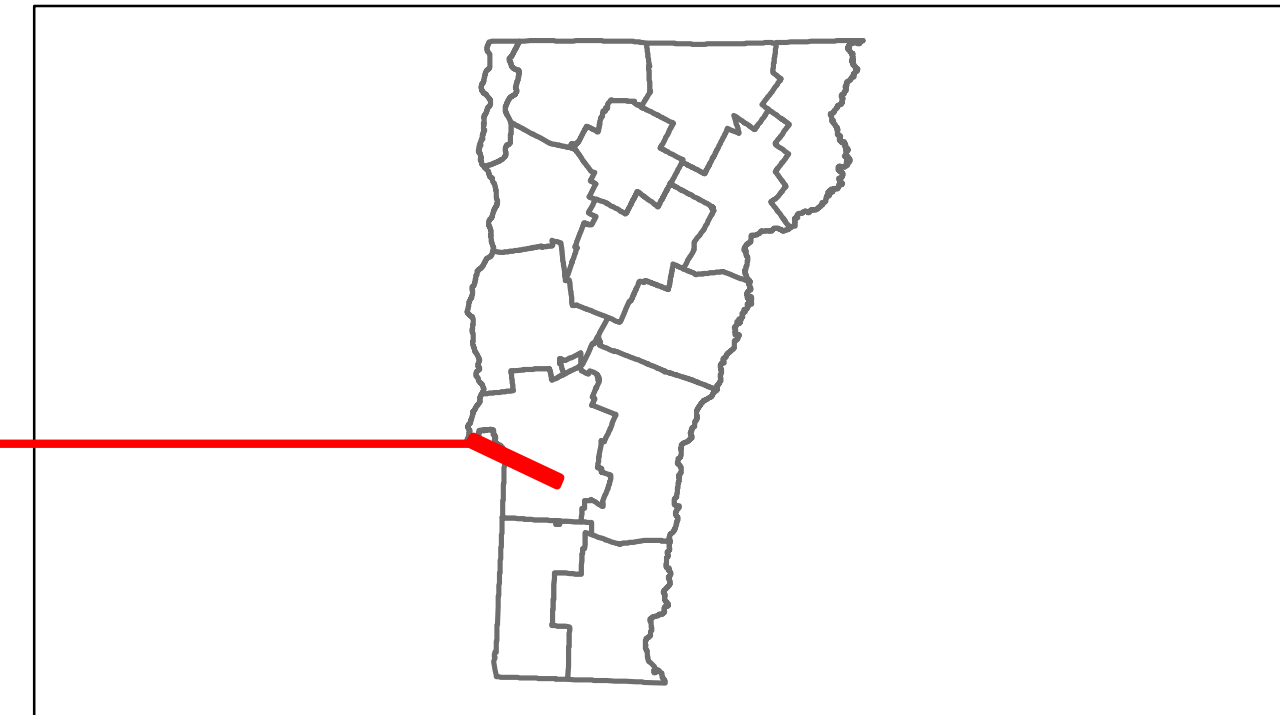

Base Map


1 in = 1 miles

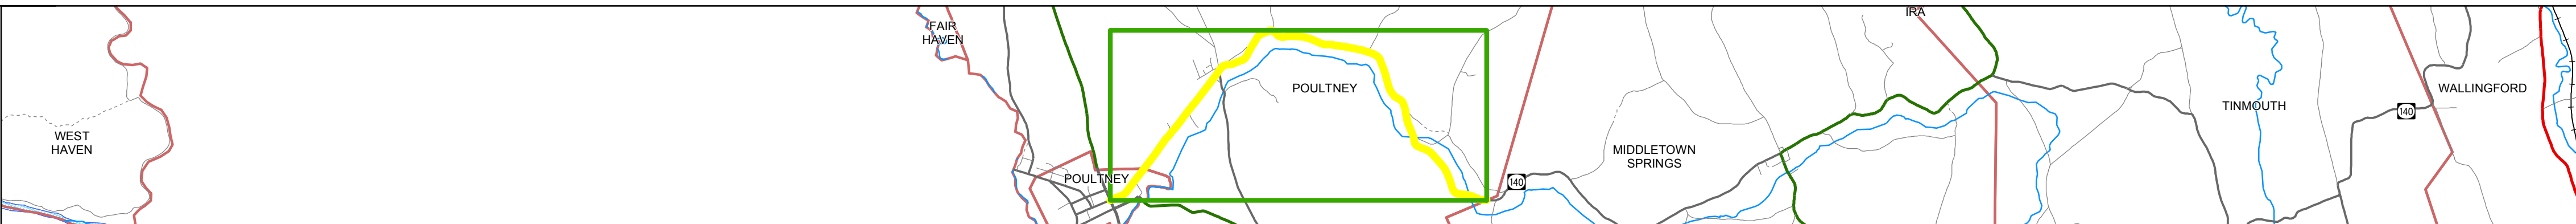

Stick Diagram

- Primary Structures
- Secondary Structures
- Stations (Feet)
- Railroad Crossings
- Divided State Highway
- State Highway
- Divided Class 1 Town Highway
- Class 1 Town Highway
- Town Boundary
- District Boundaries
- State/Town Highway Change
- Divided Highway Limits
- Ghost Section Boundary
- Streams

Scale: 1in = 2000 FEET

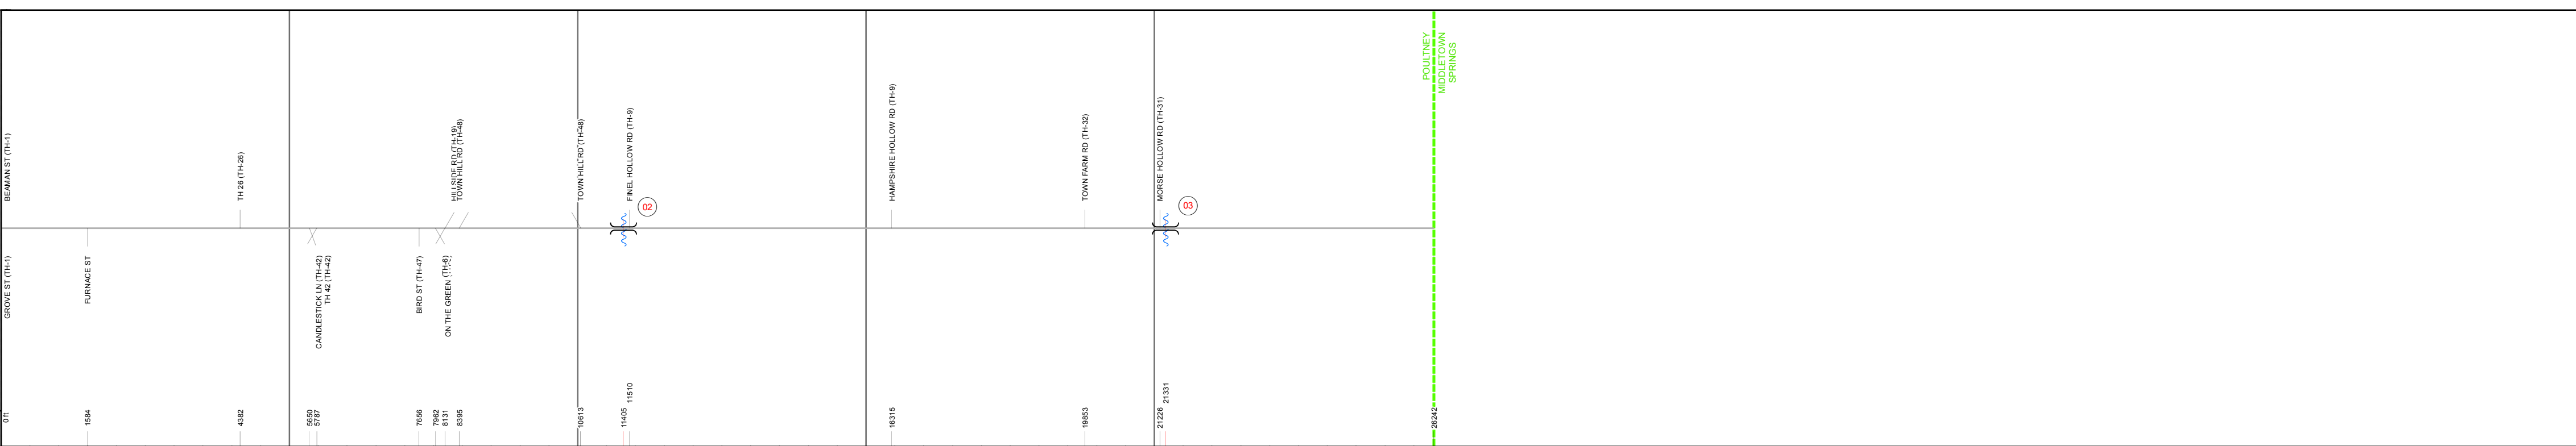


DESCRIPTION BLOCK


Bridge 2:
Tee Beam - 1900
Structure No. 200138000211172
Length: 31'
Width: 20.6'
Weight Limit: 0
Facility Carried: TR 02 FAS 138
Bridge Type: CONCRETE T-BEAM
Features Intersected: FINEL HOLLOW BROOK
Surface: Bituminous
Maintenance/Ownership: Town

Bridge 3:
Tee Beam - 1934
Structure No. 200138000311172
Length: 54'
Width: 20.0'
Weight Limit: 0
Facility Carried: TR 02 FAS 138
Bridge Type: CONCRETE T-BEAM
Features Intersected: POULTNEY RIVER
Surface: Bituminous
Maintenance/Ownership: Town


Road Widths

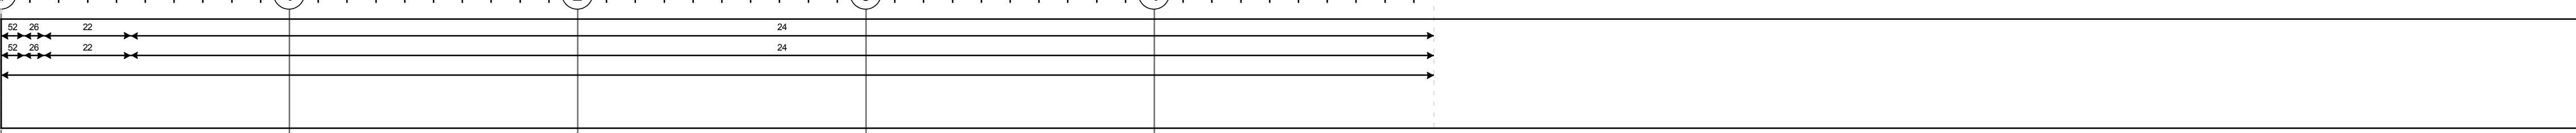


Curves

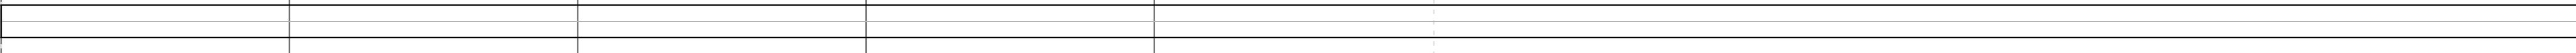


Grades

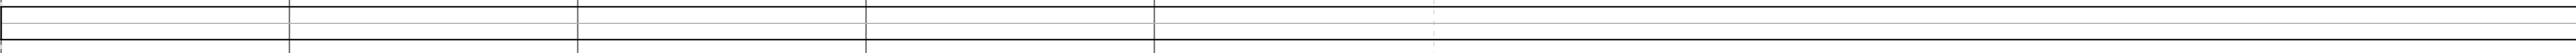


Historic Projects

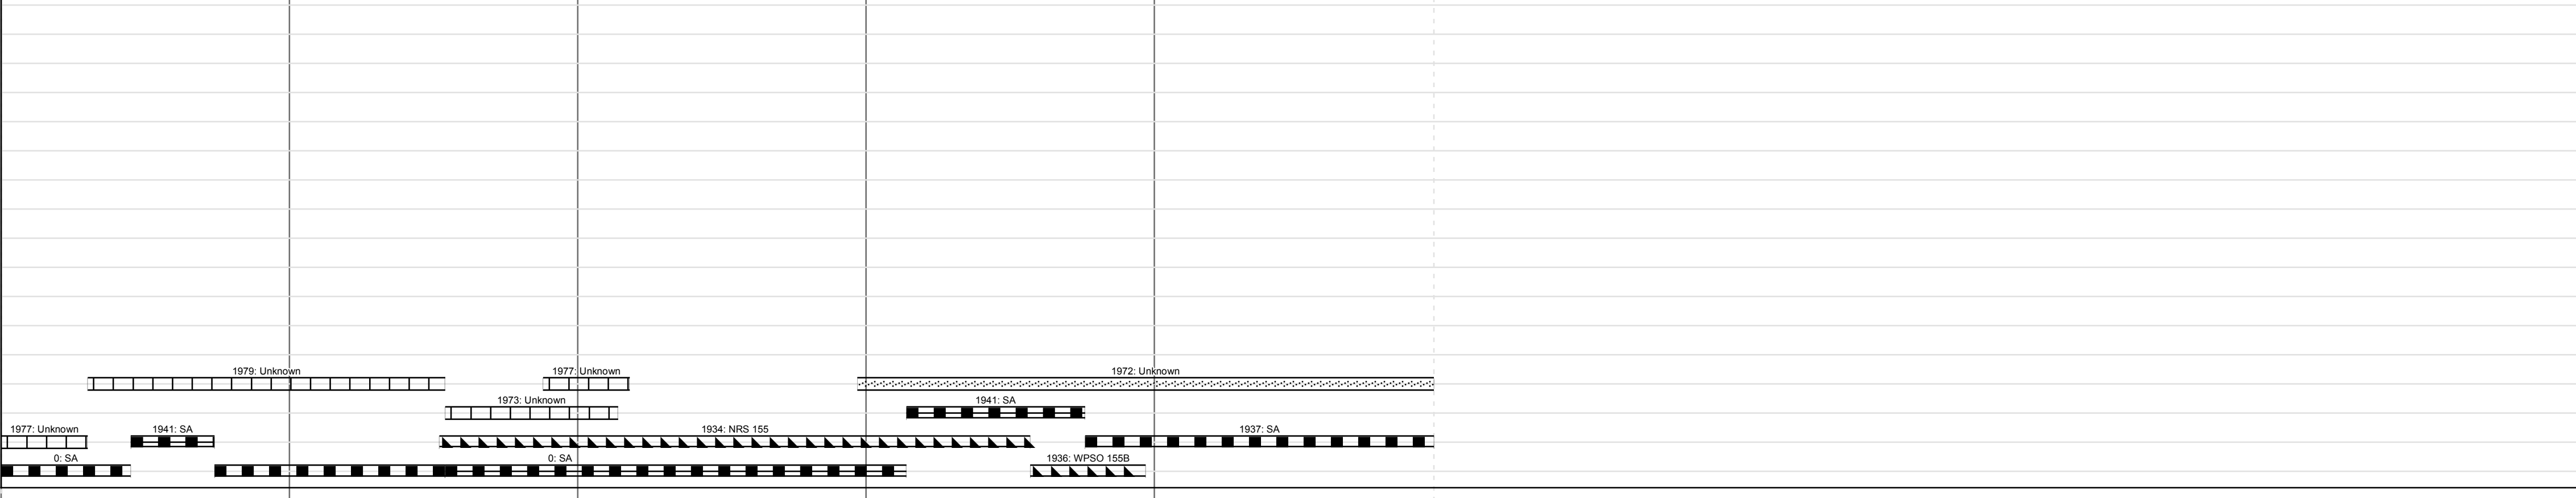


Maintenance Garage

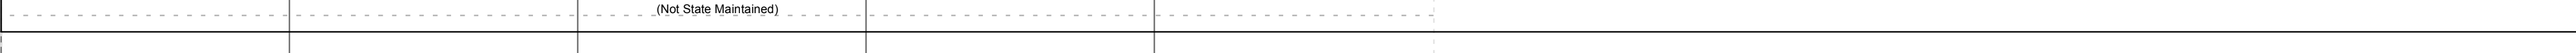


Traffic Counters

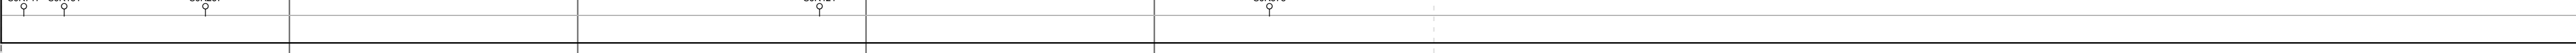

Functional Class

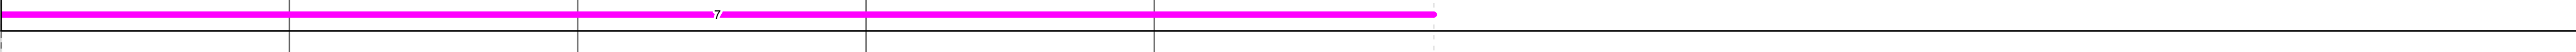


Speed Zone

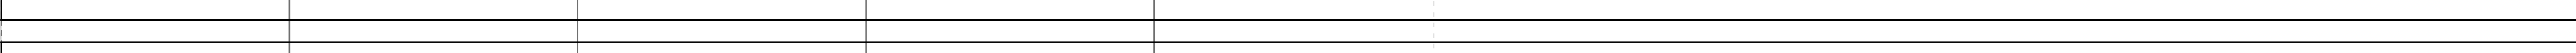

AADT Counts



Crash Locations

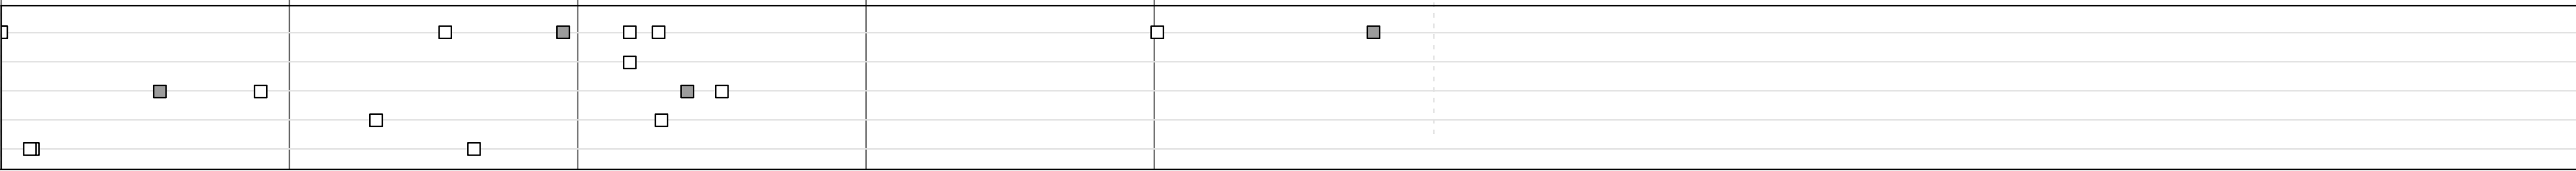

Historic Projects Retreatment, Resurface, Unknown, Bituminous Mix, Skinny Mix, Bituminous Seal, Bituminous Concrete, Surface Treated Gravel, Plant Mix, Reclaimed Base and Bituminous Concrete, Concrete	Functional Class 1, 2, 3, 4, 5, 6, 7, 8, 9, 10, 11, 12, 13, 14, 15, 16, 17, 18, 19	Curves curve left, curve right	Road Widths (ft)	Traffic Counters (counter ID)	AADT (count)	Crash Locations Fatal, Injury, Property Damage Only, Unknown Crash Type	Mileage by Functional Class By Sheet 0138 7 - Rural - Major collector 4.970	Mileage by Town By Sheet POULTNEY - S01381117 4.97 of 4.97	DISTRICT 3	TOWN POULTNEY	Date: 11/14/13	ROUTE Maj-0138 ETE mileage: 0.0 to 4.97
							Total Mileage: 4.970 mi					