






Route Log Progress Chart

DRAFT

Please Note: Errors and Omissions May Exist.
Contact the VTrans Mapping Unit with questions or concerns.

| | | |
|----------|----------|----------|
| DISTRICT | TOWN | ROUTE |
| 3 | TINMOUTH | Maj-0138 |

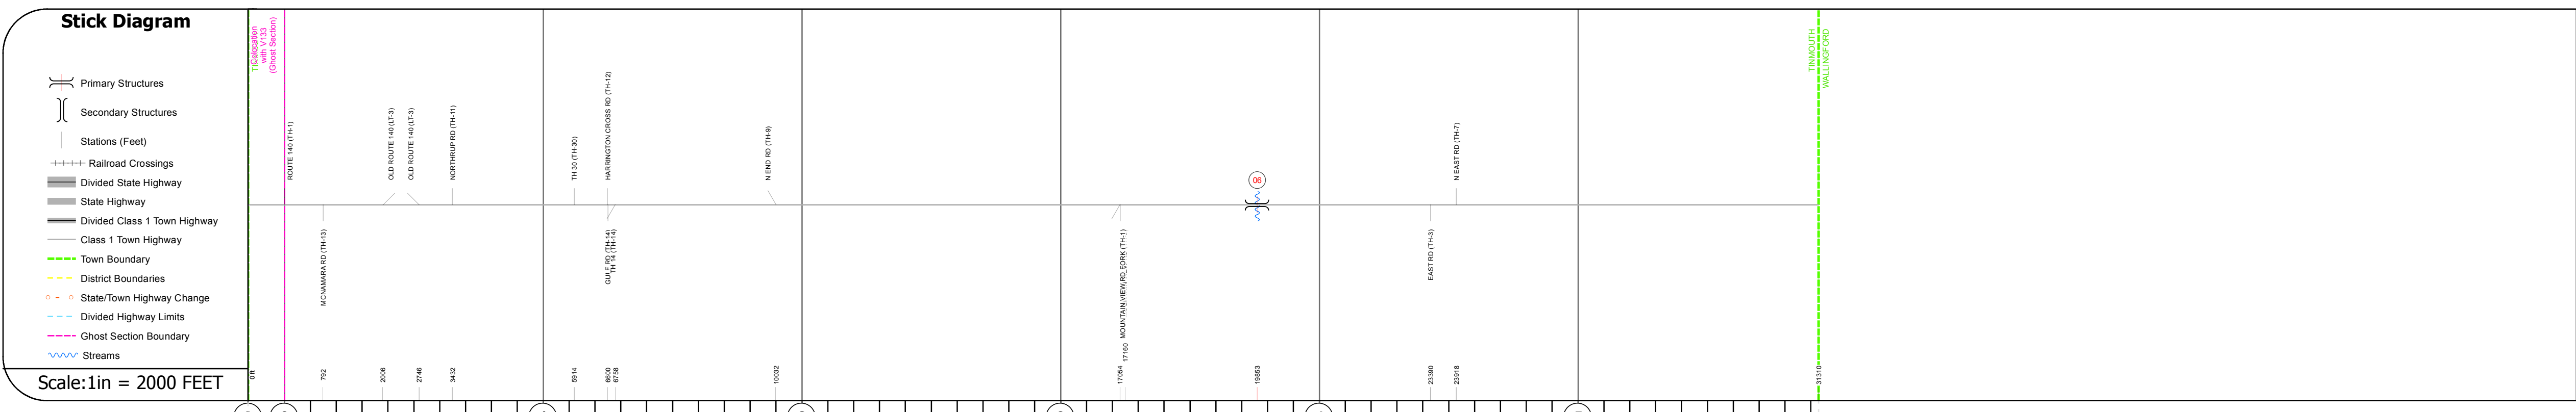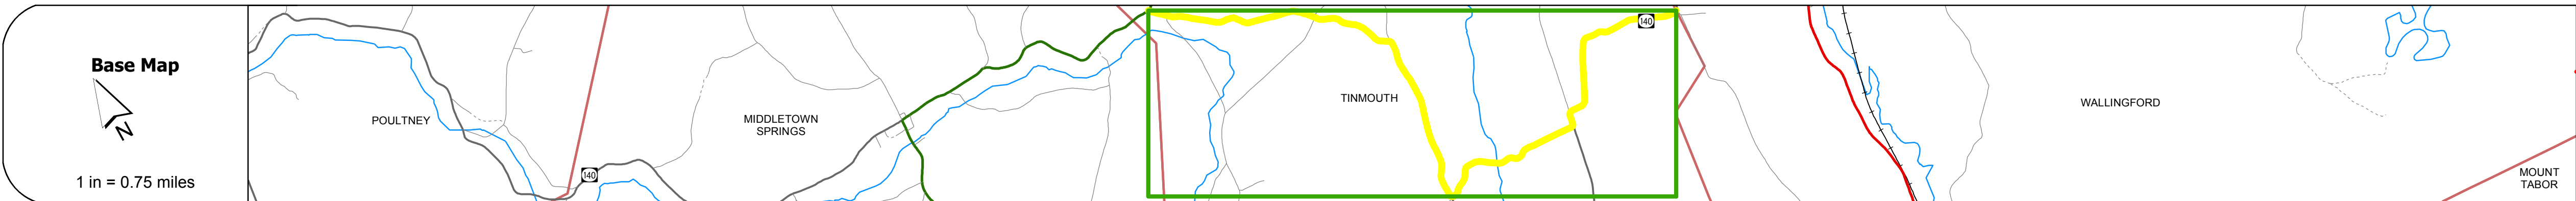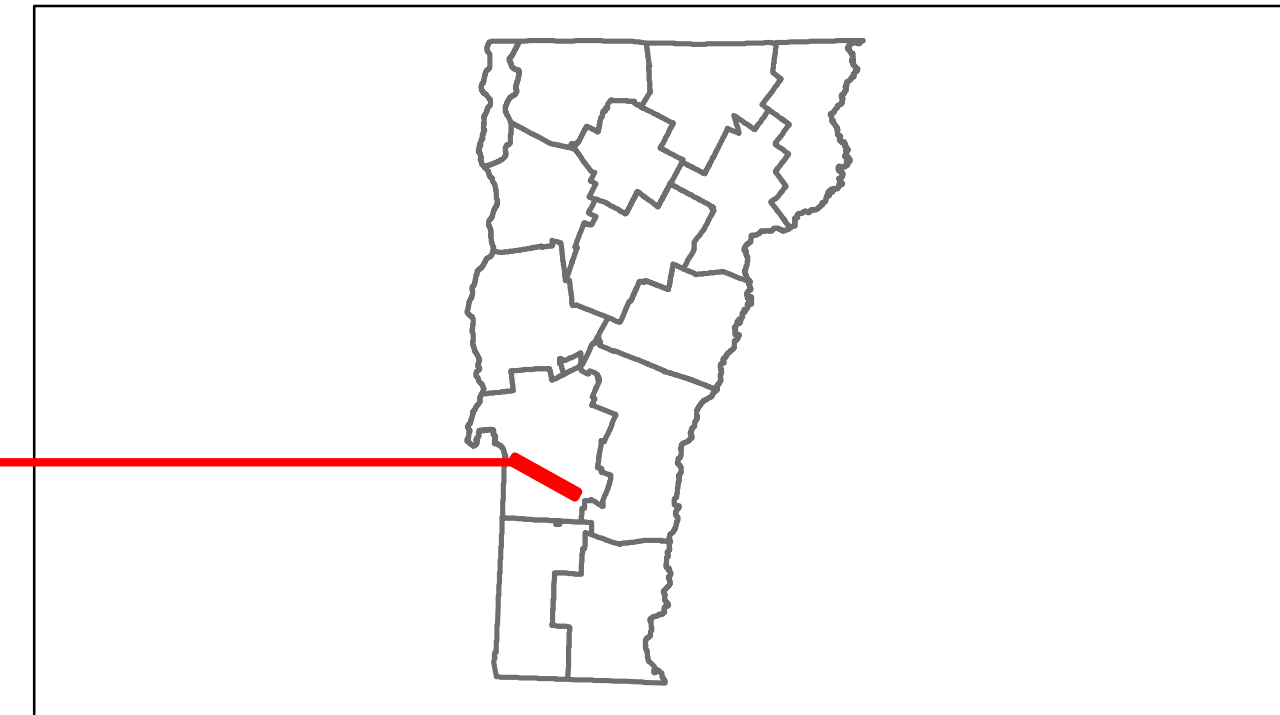


DESCRIPTION BLOCK

Bridge 6:
Tee Beam - 1938
Structure No. 200138000611242
Length: 49'
Width: 22.0'
Weight Limit: 0
Facility Carried: TR 01 FAS 138
Bridge Type: CONCRETE T-BEAM
Features Intersected: TINMOUTH CHANNEL
Surface: Bituminous
Maintenance/Ownership: Town

| | | |
|--------------------|------------|----|
| Road Widths | Travellane | 20 |
| Roadway | | |
| Lane Count | | 22 |
| Base | | |
| Subbase | | |

| | |
|---------------|--|
| Curves | |
|---------------|--|

| | |
|---------------|--|
| Grades | |
|---------------|--|

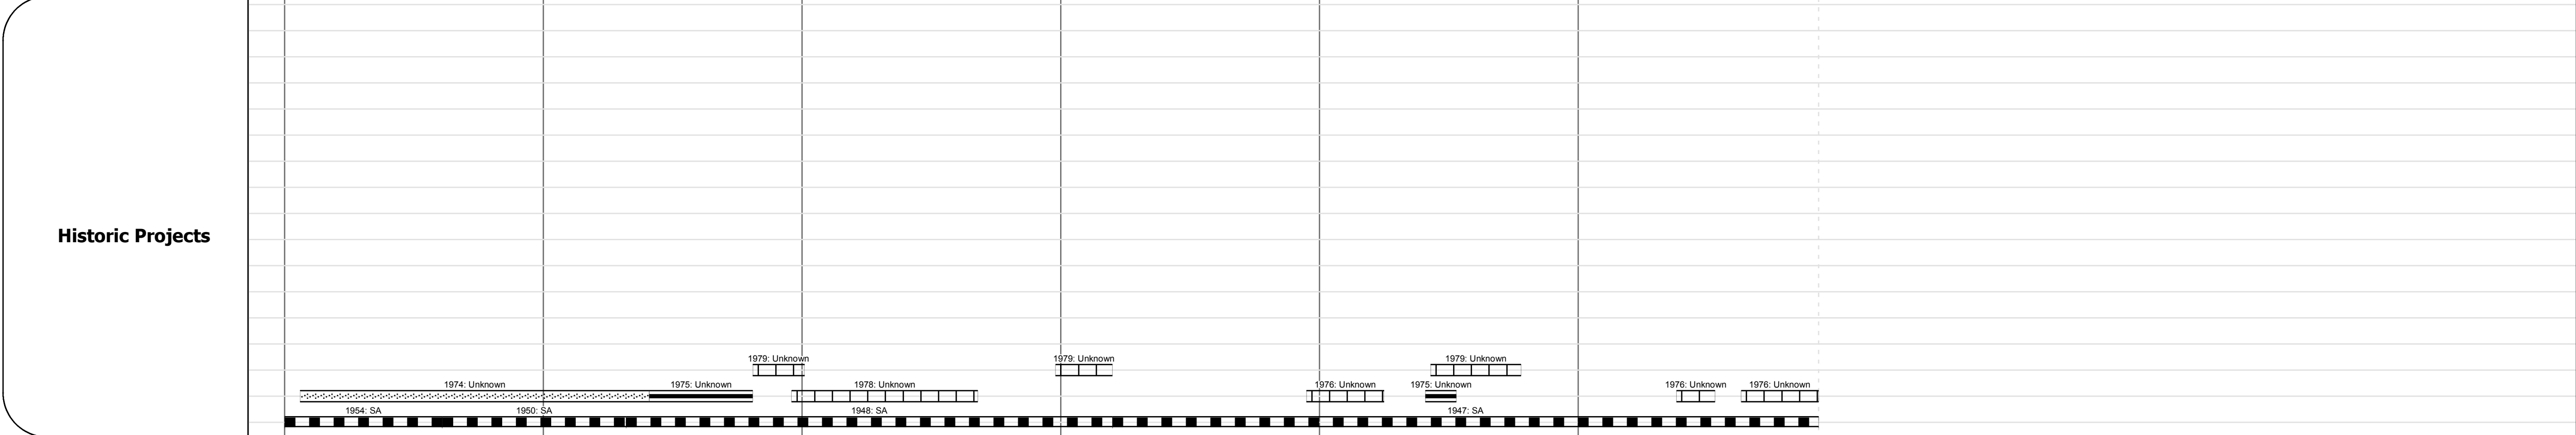


| | |
|---------------------------|--|
| Maintenance Garage | |
|---------------------------|--|

| | | |
|-------------------------|--------|--------|
| Traffic Counters | 568325 | 568334 |
|-------------------------|--------|--------|

| | |
|-------------------------|---|
| Functional Class | 7 |
|-------------------------|---|

| | |
|-------------------|--|
| Speed Zone | |
|-------------------|--|

| | | | |
|--------------------|------|-----|------|
| AADT Counts | 2012 | 460 | 1100 |
| | 2011 | 460 | 1100 |
| | 2010 | 460 | 1100 |
| | 2009 | 470 | 1100 |
| | 2008 | 470 | 1000 |

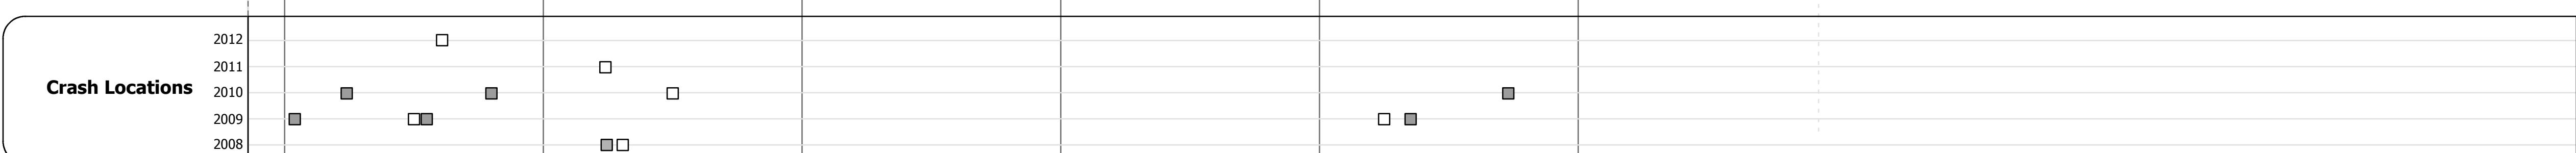

| | | | | | | |
|---|-------------------------|-------------------------|--------------------|---|---|---|
| Historic Projects | Functional Class | Curves | Road Widths | AADT | Mileage by Functional Class By Sheet | Mileage by Town By Sheet |
| Retreatment, Resurface, Unknown, Bituminous Mix, Skippy Mix, Bituminous Seal | 1-19, Speed Zones 25-65 | curve left, curve right | (ft) | (count) | 0138 7 - Rural - Major collector 5.930 | TINMOUTH - S01381124 Ghost Section - VT-133 (2.367 to 2.508) 5.93 of 5.93 0.141 |
| Gravel, Surface Treated Gravel, Plant Mix, Reclaimed Base and Bituminous Concrete, Concrete | | grade up, grade down | counter ID | Fatal, Injury, Property Damage Only, Unknown Crash Type | Total Mileage: 5.930 mi | Total Mileage: 5.93 mi |

| | | | |
|-----------------|-------------|------------------------------------|---------------------------------------|
| DISTRICT | TOWN | Date: 11/14/13 | ROUTE |
| 3 | TINMOUTH | 1 of 1 TWN mileage: 0.0 to 5.93 | Maj-0138 ETE mileage: 8.17 to 14.1 |