





Route Log Progress Chart

DRAFT

Please Note: Errors and Omissions May Exist.
Contact the VTrans Mapping Unit with questions or concerns.

DISTRICT	TOWN	ROUTE
3	KILLINGTON	Maj-0159

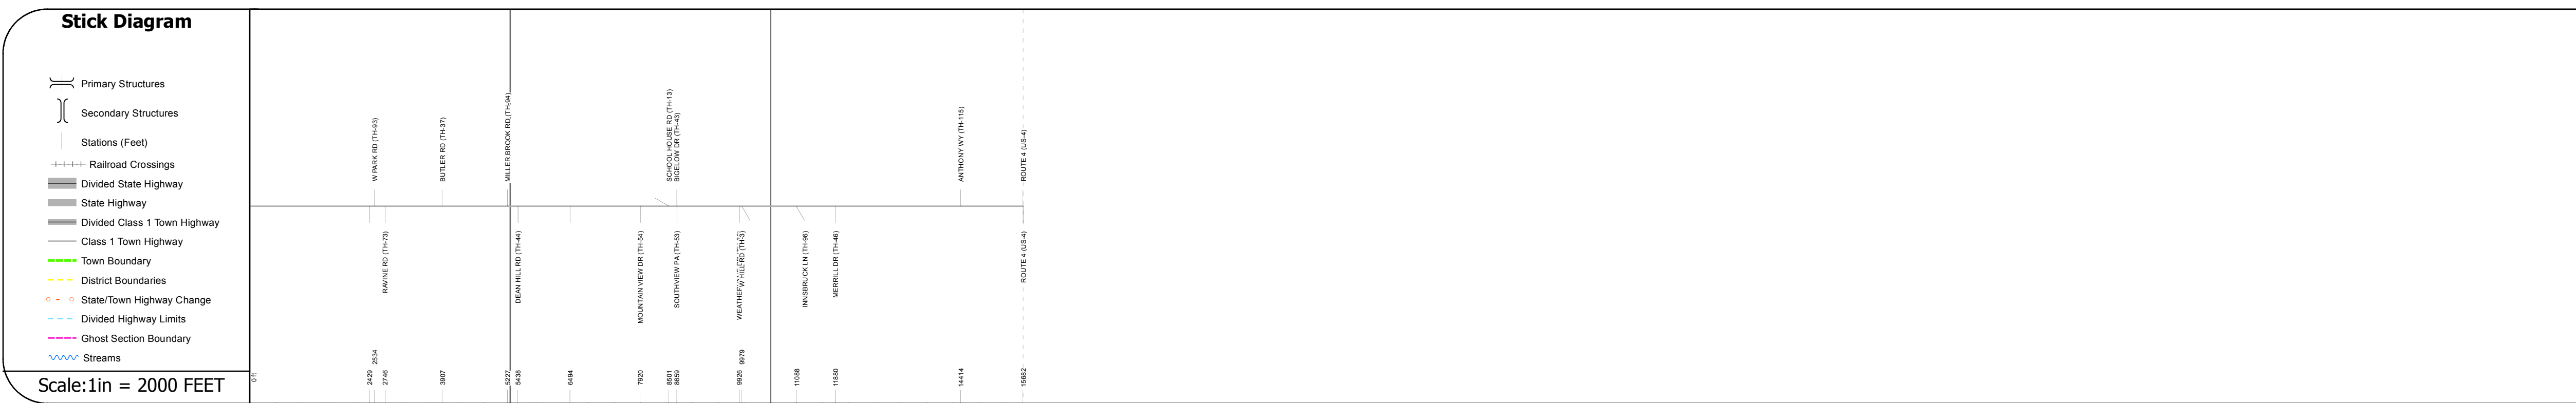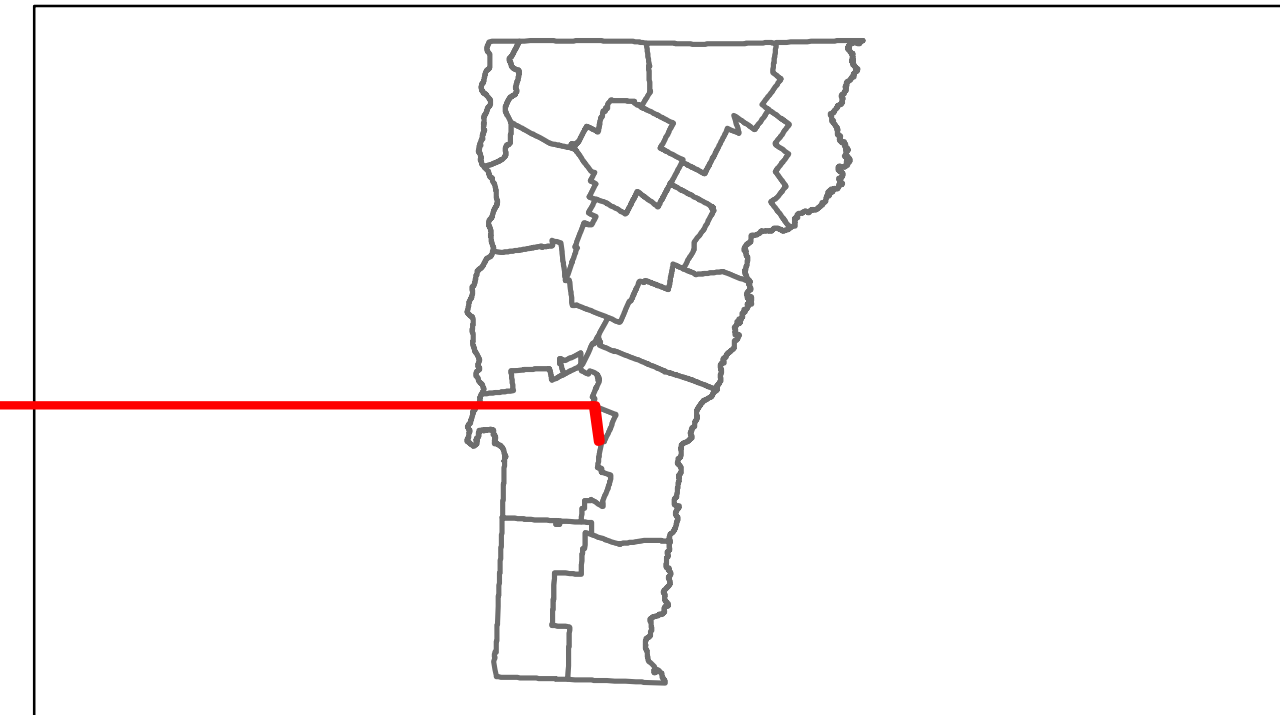

DESCRIPTION BLOCK

Road Widths	Travellane	44
	Roadway	48
	Lane Count	
	Base	
	Subbase	

Curves	
---------------	--

Grades	
---------------	--

Historic Projects	
--------------------------	--

Maintenance Garage	(Not State Maintained)
---------------------------	------------------------

Traffic Counters	265441	265440
-------------------------	--------	--------

Functional Class	7
-------------------------	---

Speed Zone	35
-------------------	----

AADT Counts	2012	4500	4000
	2011	4500	4000
	2010	4600	4200
	2009	4800	4500
	2008	4900	4700

Crash Locations	2012		
	2011		
	2010		
	2009		
	2008		

Historic Projects Retreatment, Resurface, Unknown, Bituminous Mix, Skippy Mix, Bituminous Seal, Bituminous Concrete, Gravel, Surface Treated Gravel, Plant Mix, Reclaimed Base and Bituminous Concrete, Concrete	Functional Class 1, 2, 3, 4, 5, 6, 7, 8, 9, 10, 11, 12, 13, 14, 15, 16, 17, 18, 19	Curves curve left, curve right	Road Widths (ft)	Traffic Counters (counter ID)	Crash Locations Fatal, Injury, Property Damage Only, Unknown Crash Type	Mileage by Functional Class By Sheet 0159 7 - Rural - Major collector 2.970	Mileage by Town By Sheet KILLINGTON - S01591121 2.97 of 2.97	DISTRICT 3	TOWN KILLINGTON	Date: 11/14/13	ROUTE Maj-0159 ETE mileage: 0.0 to 2.97
						Total Mileage: 2.970 mi					