





Route Log Progress Chart

DRAFT

Please Note: Errors and Omissions May Exist.
Contact the VTrans Mapping Unit with questions or concerns.

DISTRICT	TOWN	ROUTE
4	HARTFORD	Maj-0166

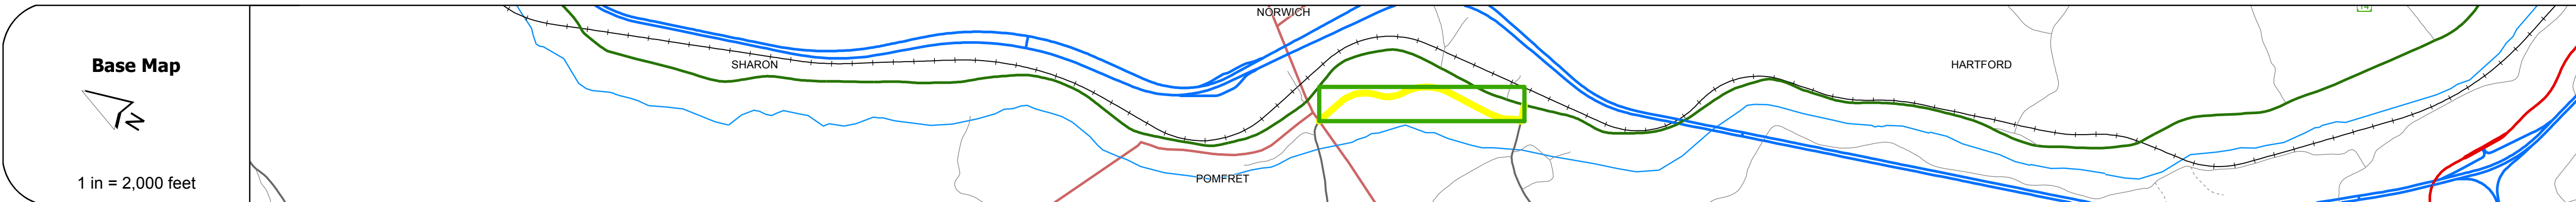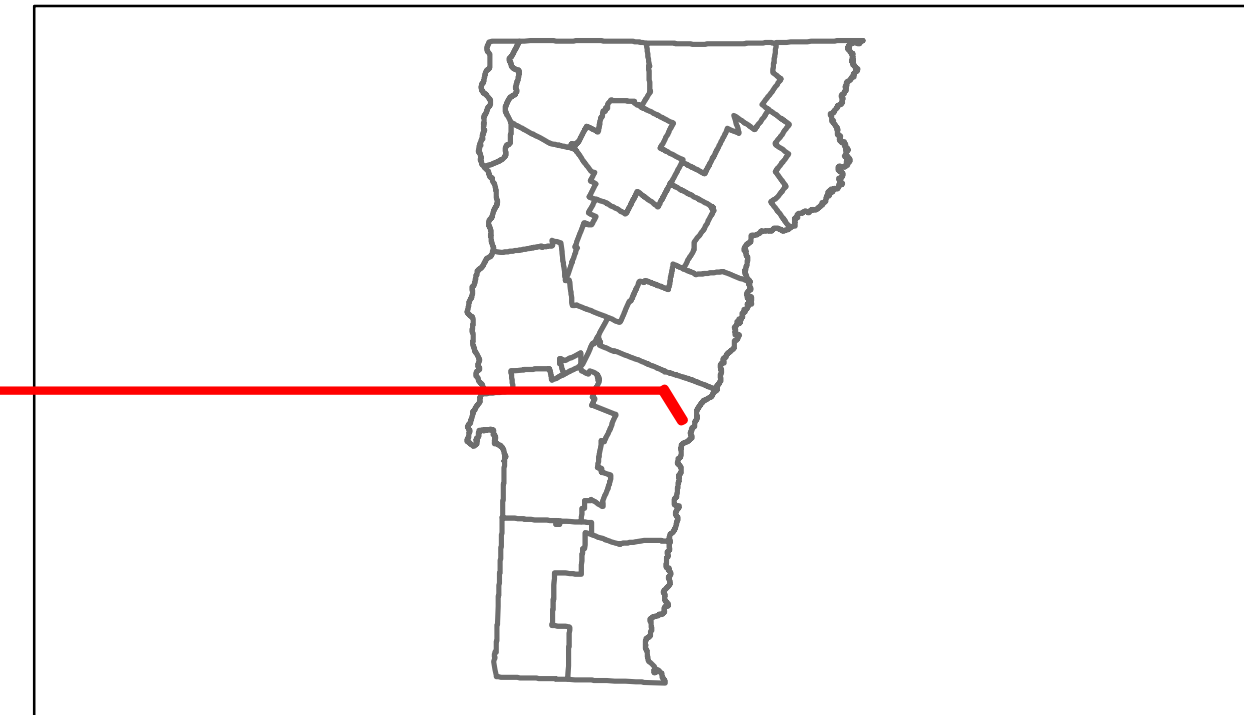

Road Widths	Travellane: 22
Roadway	22
Lane Count	
Base	
Subbase	

Curves	
---------------	--

Grades	
---------------	--



Maintenance Garage	
---------------------------	--

Traffic Counters	86330U 86330Y
-------------------------	------------------

Functional Class	7
-------------------------	---

Speed Zone	
-------------------	--

ADT Counts	2012: 760 (left), 1400 (right)
2011: 750 (left), 1400 (right)	
2010: 740 (left), 1400 (right)	
2009: 730 (left), 1400 (right)	
2008: 710 (left), 1400 (right)	

Crash Locations	2012
2011	
2010	
2009	
2008	

DESCRIPTION BLOCK

Bridge 8:
Stringer/multi-beam or girder - 2006
Structure No: 200166000814082
Length: 244'
Width: 29.6'
Weight Limit: 0
Facility Carried: TR 04 FAS 166
Bridge Type: WELDED GRIDER
Features Intersected: WHITE RIVER
Surface: Bituminous
Maintenance/Ownership: Town

Historic Projects	Functional Class	Curves	Road Widths	ADT	Mileage by Functional Class By Sheet	Mileage by Town By Sheet	DISTRICT	TOWN	Date: 11/14/13	ROUTE
Retreatment, Resurface, Unknown, Bituminous Mix, Skippy Mix, Bituminous Seal, Gravel, Surface Treated Gravel, Plant Mix, Reclaimed Base and Bituminous Concrete, Concrete	1-19, Speed Zones 25-65	curve left, curve right	(ft)	(count)	0166 7 - Rural - Major collector 0.900	HARTFORD - S01661408 0.9 of 0.9	4	HARTFORD	1 of 1 TWN mileage: 0.0 to 0.9	Maj-0166 ETE mileage: 11.03 to 11.93
					Total Mileage: 0.900 mi	Total Mileage: 0.9 mi				