





# Route Log Progress Chart

**DRAFT**

Please Note: Errors and Omissions May Exist.  
Contact the VTrans Mapping Unit with questions or concerns.

DISTRICT	TOWN	ROUTE
5	PANTON	Maj-0184

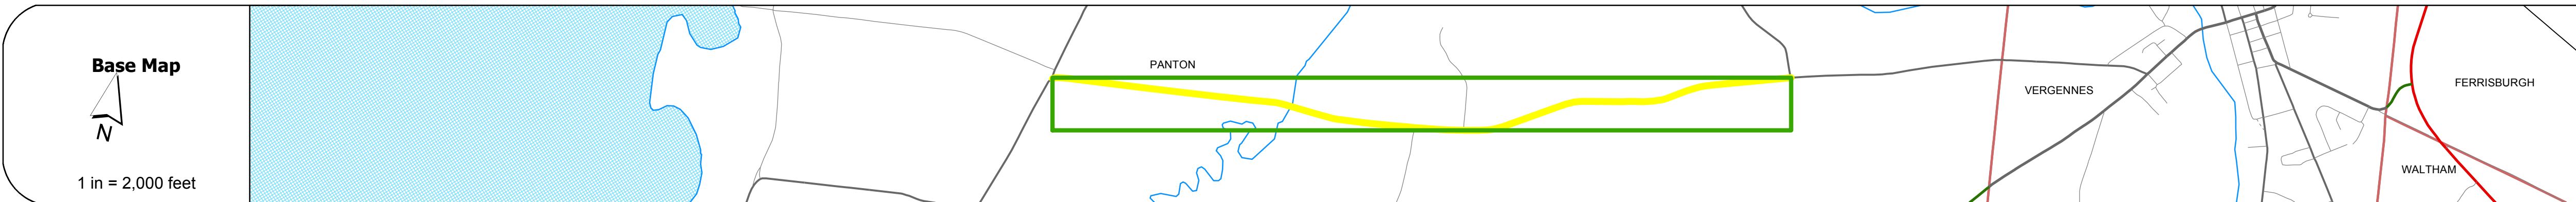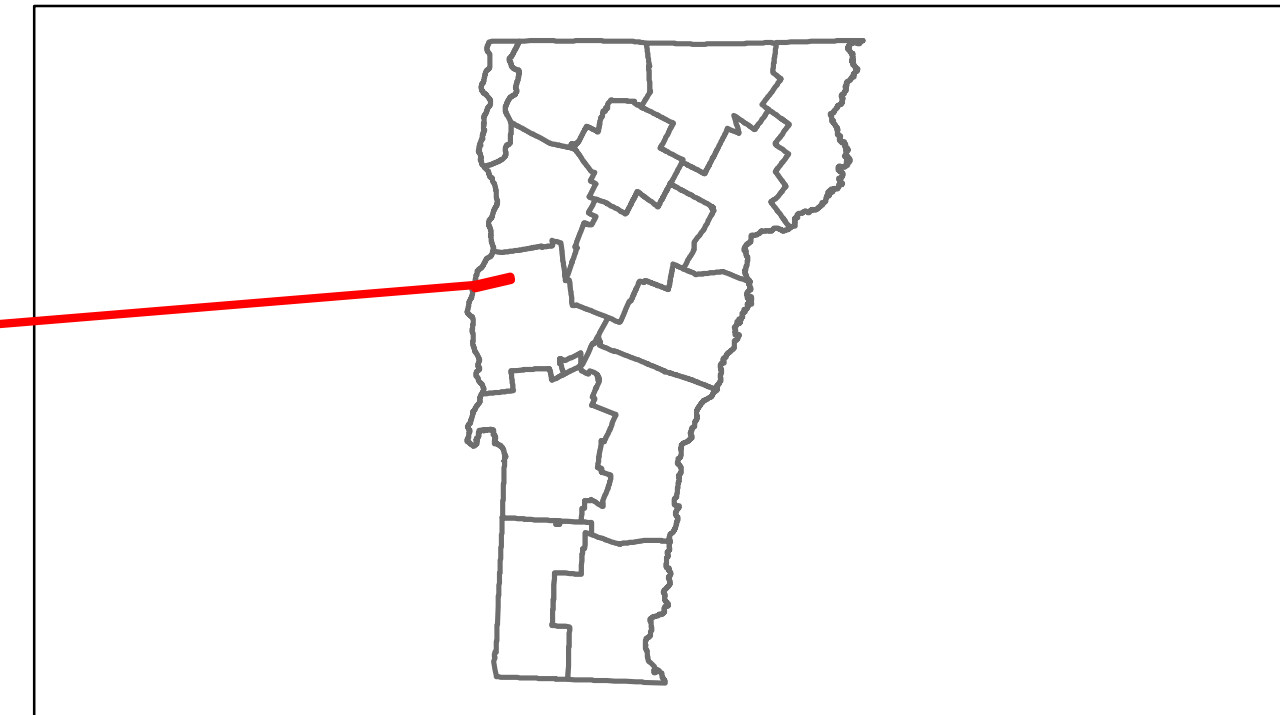

DESCRIPTION BLOCK	
Bridge 3:	
Stringer/multi-beam or girder - 1935	
Structure No. 200184000301152	
Length: 64'	
Width: 23.1'	
Facility Carried: TR 01 FAS 184	
Bridge Type: ROLLED BEAM	
Features Intersected: DEAD CREEK	
Surface: Bituminous	
Maintenance/Ownership: Town	

<b>Road Widths</b>	Travellane	20
	Roadway	22
	Lane Count	
	Base	
	Subbase	

<b>Curves</b>	
---------------	--

<b>Grades</b>	
---------------	--



<b>Maintenance Garage</b>	(Not State Maintained)
---------------------------	------------------------

<b>Traffic Counters</b>	96300
-------------------------	-------

<b>Functional Class</b>	7
-------------------------	---

<b>Speed Zone</b>	
-------------------	--

<b>AADT Counts</b>	2012	1500
	2011	1500
	2010	1500
	2009	1500
	2008	1500

<b>Crash Locations</b>	2012	
	2011	
	2010	
	2009	
	2008	

<b>Historic Projects</b> Retirement, Resurface, Unknown, Bituminous Mix, Skippy Mix, Bituminous Seal, Gravel, Surface Treated Gravel, Plant Mix, Reclaimed Base and Bituminous Concrete, Concrete	<b>Functional Class</b> 1-19, 2-19, 3-19, 4-19, 5-19, 6-19, 7-19, 8-19, 9-19, 10-19, 11-19, 12-19, 13-19, 14-19, 15-19, 16-19, 17-19, 18-19, 19-19	<b>Curves</b> curve left, curve right	<b>Grades</b> grade up, grade down	<b>Road Widths</b> (ft)	<b>Traffic Counters</b> (counter ID)	<b>Crash Locations</b> Fatal, Injury, Property Damage Only, Unknown Crash Type	<b>Mileage by Functional Class By Sheet</b> 0184 7 - Rural - Major collector 2.900	<b>Mileage by Town By Sheet</b> PANTON - S01840115 2.9 of 2.9	<b>DISTRICT</b> 5	<b>TOWN</b> PANTON	Date: 11/14/13	<b>ROUTE</b> Maj-0184 ETE mileage: 0.0 to 2.9
							<b>Total Mileage: 2.900 mi</b>	<b>Total Mileage: 2.9 mi</b>	<b>1 of 1</b> TWN mileage: 0.0 to 2.9			