





# Route Log Progress Chart

**DRAFT**

Please Note: Errors and Omissions May Exist.  
Contact the VTrans Mapping Unit with questions or concerns.

DISTRICT	TOWN	ROUTE
5	FERRISBURGH	Maj-0198

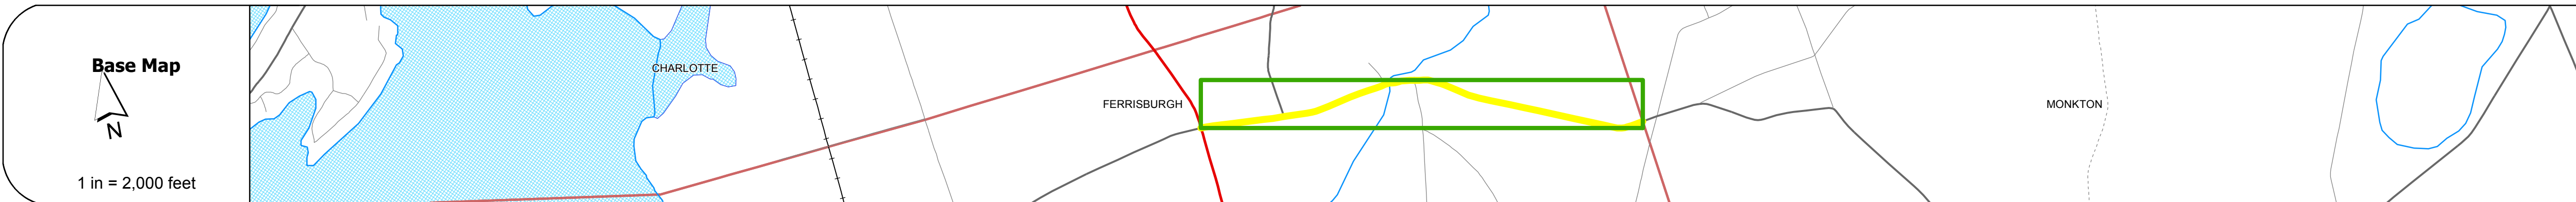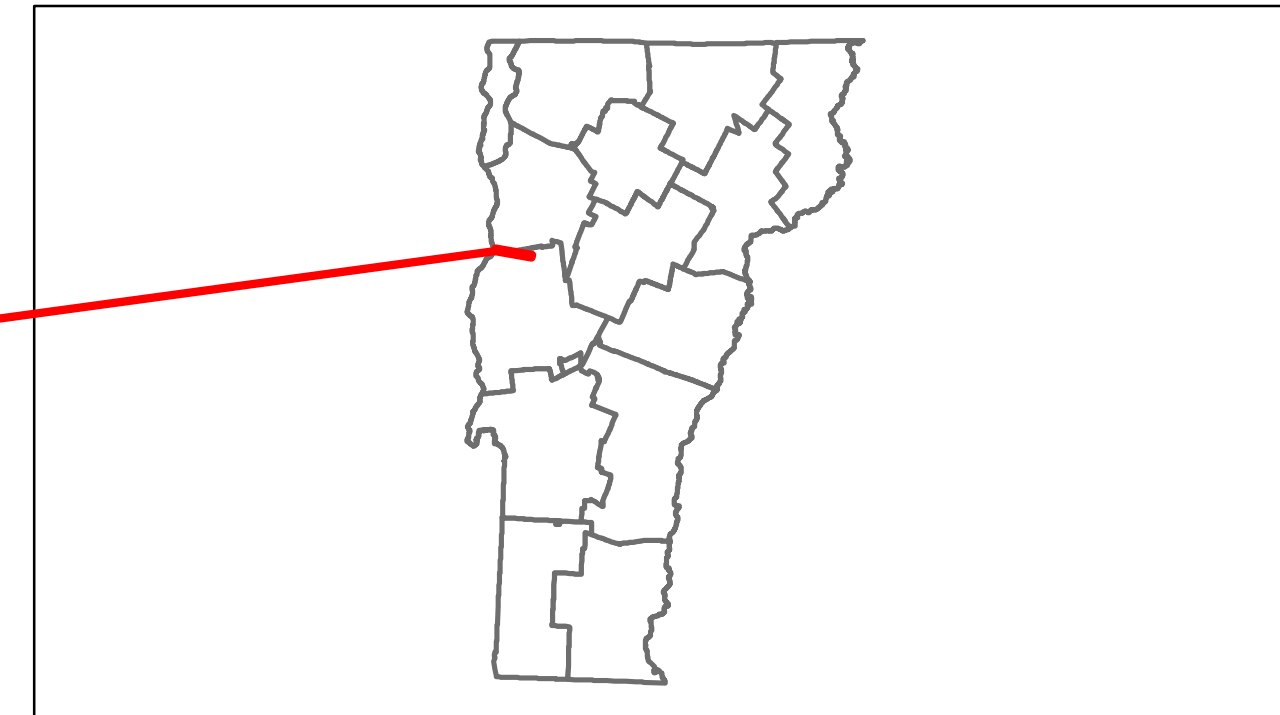

## DESCRIPTION BLOCK

Bridge 12:  
Other - 1958  
Structure No. 200198001201052  
Length: 74'  
Width: 24.4'  
Facility Carried: TR 01 FAS 198  
Bridge Type: PRESTRESSED BOX BEAM  
Features Intersected: LEWIS CREEK  
Surface: Bituminous  
Maintenance/Ownership: Town

Road Widths	Travellane	Roadway	Lane Count	Base	Subbase
	20	22	24		

Curves

Grades

Historic Projects
<p>1973 Unknown</p> <p>1974 Unknown</p> <p>1953 SA</p> <p>1927 FAS 12</p>

Maintenance Garage
(Not State Maintained)

Traffic Counters
56A302

Functional Class
7

Speed Zone

AADT Counts	Year	Count
2012	2000	610
2011	2000	600
2010	2000	630
2009	2000	660
2008	2000	690

Crash Locations	Year	Location
2012		
2011		
2010		
2009		
2008		

Historic Projects	Functional Class	Curves	Road Widths	AADT	Mileage by Functional Class By Sheet	Mileage by Town By Sheet	DISTRICT	TOWN	Date: 11/14/13	ROUTE
<ul style="list-style-type: none"> <li>Retreatment</li> <li>Resurface</li> <li>Unknown</li> <li>Bituminous Mix</li> <li>Skinny Mix</li> <li>Bituminous Seal</li> <li>Gravel</li> <li>Surface Treated Gravel</li> <li>Plant Mix</li> <li>Reclaimed Base and Bituminous Concrete</li> </ul>	<ul style="list-style-type: none"> <li>1</li> <li>2</li> <li>6</li> <li>7</li> <li>8</li> <li>11</li> <li>12</li> <li>14</li> <li>16</li> <li>17</li> <li>19</li> </ul>	<ul style="list-style-type: none"> <li>curve left</li> <li>curve right</li> </ul>	<ul style="list-style-type: none"> <li>ft</li> </ul>	<ul style="list-style-type: none"> <li>count</li> </ul>	0198 7 - Rural - Major collector 1.720	FERRISBURGH - S01980105 1.72 of 1.72	5	FERRISBURGH	1 of 1 TWN mileage: 0.0 to 1.72	Maj-0198 ETE mileage: 0.0 to 1.72
Total Mileage: 1.720 mi						Total Mileage: 1.72 mi				