





Route Log Progress Chart

DRAFT

Please Note: Errors and Omissions May Exist.
Contact the VTrans Mapping Unit with questions or concerns.

DISTRICT	TOWN	ROUTE
5	RICHMOND	Maj-0209

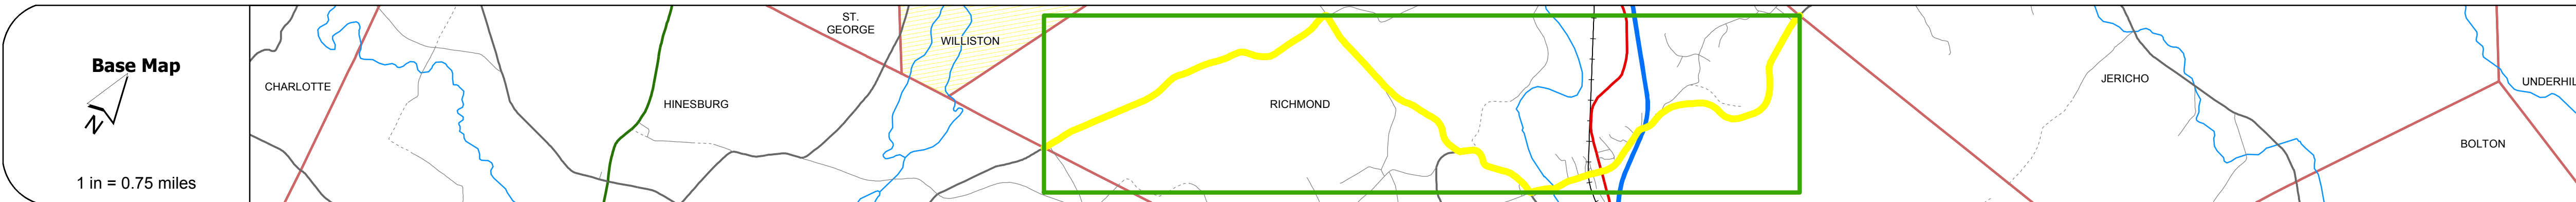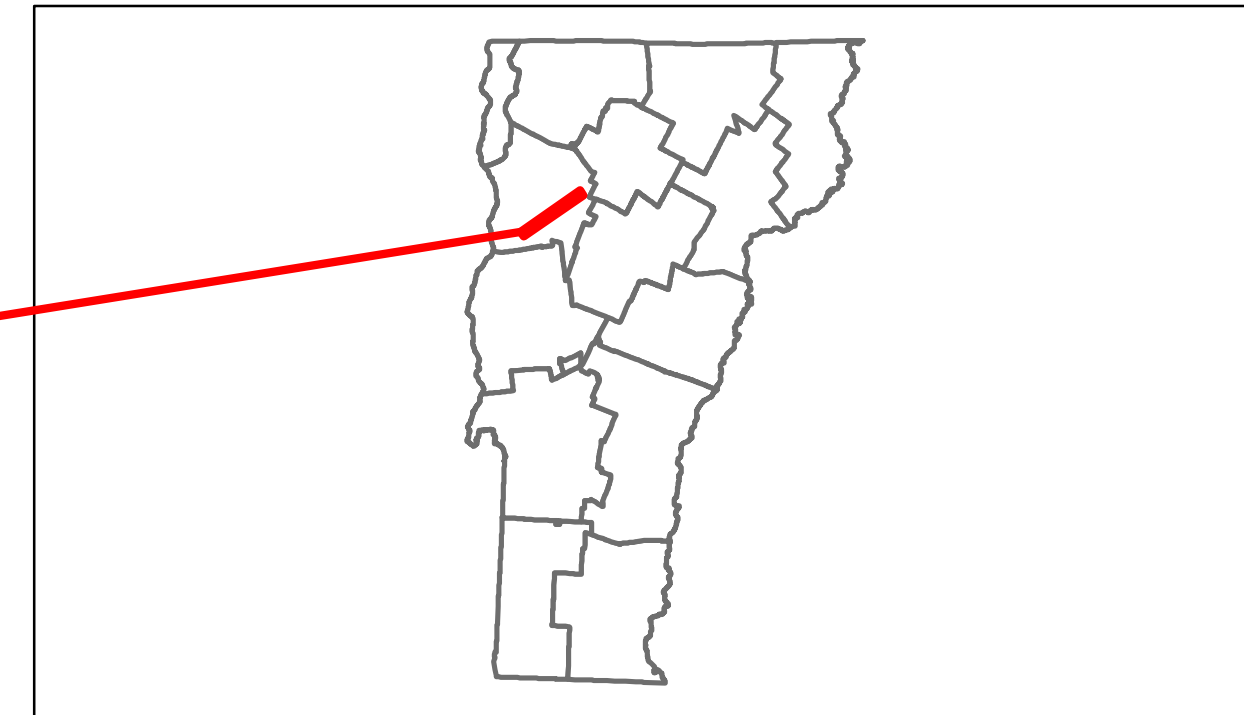

DESCRIPTION BLOCK

Bridge 31:
Truss - thru - 1928
Structure No. 200209003104112
Length: 238'
Height: 15.0'
Width: 19.9'
Weight Limit: 0
Facility Carried: TR 01 FAS 209
Bridge Type: STEEL THRU TRUSS
Features Intersected: WINOOSKI RIVER 3
Maintenance/Ownership: Town

Bridge 20A:
Stringer/multi-beam or girder - 1964
Structure No. 200089055S04112
Length: 152'
Height: 0.0'
Weight Limit: 0
Facility Carried: 1 00089 ML
Bridge Type: 3-SP ROLLED BEAM
Features Intersected: 1 89 OVER TH NO 4

Bridge 20B:
Stringer/multi-beam or girder - 1964
Structure No. 200089055N04112
Length: 152'
Height: 0.0'
Weight Limit: 0
Facility Carried: 1 00089 ML
Bridge Type: 3-SP ROLLED BEAM
Features Intersected: 1 89 OVER TH NO 4

	0	1	2	3	4	5	6	7
Road Widths								
Travellane			22			20		20
Roadway			24			22		22
Lane Count								
Base								
Subbase								
Curves								
Grades								
Historic Projects								
Maintenance Garage								(Not State Maintained)
Traffic Counters			960347		960348 960207	960205	960204 960207	960376
Functional Class	7							
Speed Zone								
AADT Counts	2012	1700		1800	4700	5000		1500
	2011	1700		1800	4600	4900		1500
	2010	1600		1800	4600	4700		1500
	2009	1600		1700	4600	4500		1600
	2008	1500		1700	4600	4200		1600
Crash Locations	2012							
	2011							
	2010							
	2009							
	2008							

Historic Projects	Functional Class	Curves	Road Widths	AADT	Mileage by Functional Class By Sheet	Mileage by Town By Sheet	DISTRICT	TOWN	Date: 11/14/13	ROUTE
<ul style="list-style-type: none"> Retreatment Resurface Unknown Bituminous Mix Skinny Mix Bituminous Seal Gravel Surface Treated Gravel Plant Mix Reclaimed Base and Bituminous Concrete Concrete 	<ul style="list-style-type: none"> 1 2 6 7 8 11 12 14 16 17 19 	<ul style="list-style-type: none"> curve left curve right 	<ul style="list-style-type: none"> (ft) 	<ul style="list-style-type: none"> (count) 	0209 7 - Rural - Major collector 7.480	RICHMOND - S02090411 7.48 of 7.48	5	RICHMOND	1 of 1 TWN mileage: 0.0 to 7.48	Maj-0209 ETE mileage: 4.33 to 11.81
Total Mileage: 7.480 mi						Total Mileage: 7.48 mi				