





# Route Log Progress Chart

**DRAFT**

Please Note: Errors and Omissions May Exist.  
Contact the VTrans Mapping Unit with questions or concerns.

DISTRICT	TOWN	ROUTE
7	WATERFORD	Maj-0220

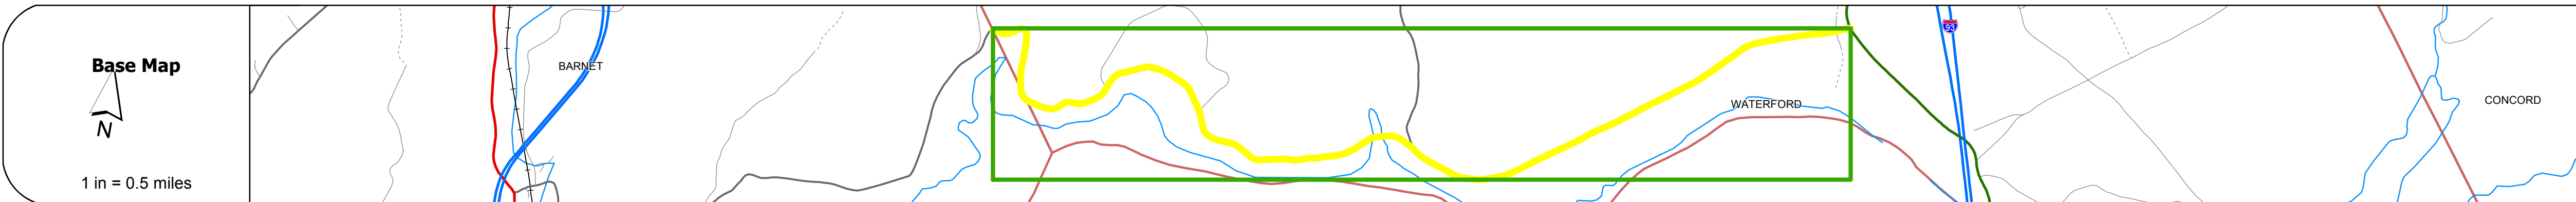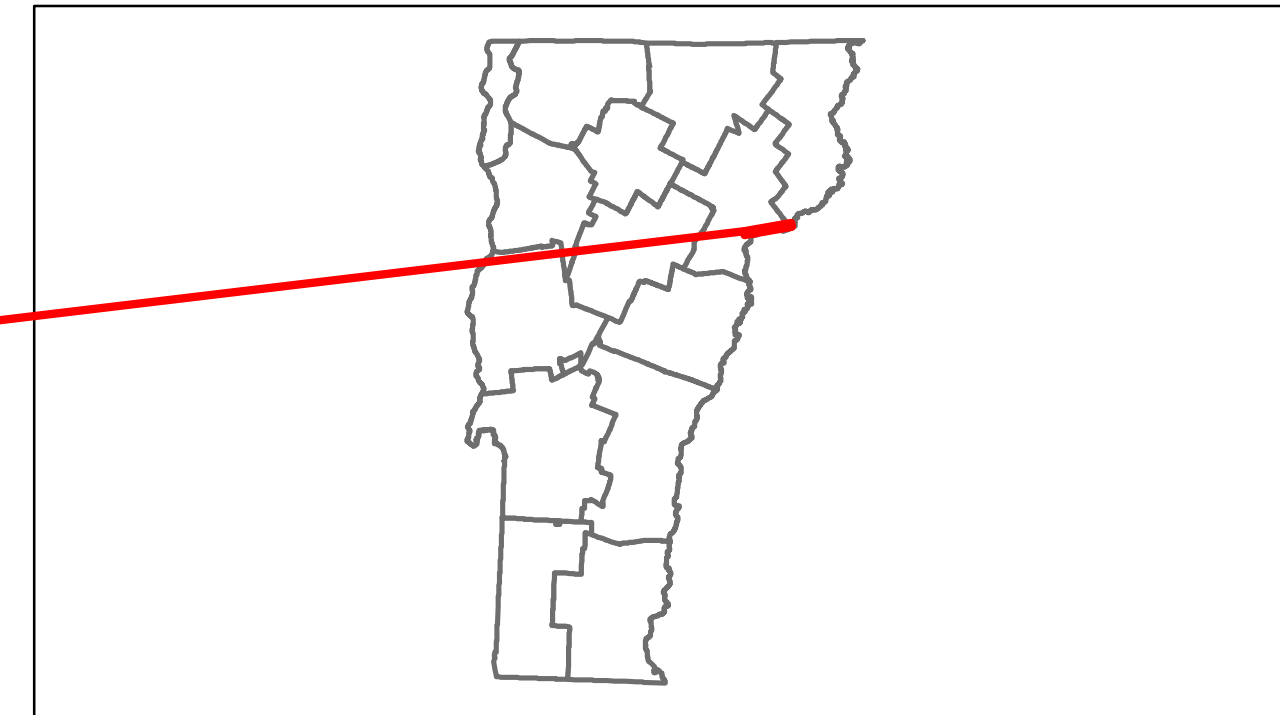


## DESCRIPTION BLOCK

**Bridge 4:**  
Stringer/multi-beam or girder - 1927  
Structure No. 20022000403162  
Length: 91'  
Width: 18.1'  
Facility Carried: TR 02 FAS 220  
Bridge Type: 3 SP ROLLED BEAM  
Features Intersected: CHANDLERS BROOK  
Surface: Bituminous  
Maintenance/Ownership: Town

<b>Road Widths</b>	Travellane	20	22	24
	Roadway	20	22	28
	Lane Count			
	Base			
	Subbase			

<b>Curves</b>	
---------------	--

<b>Grades</b>	
---------------	--

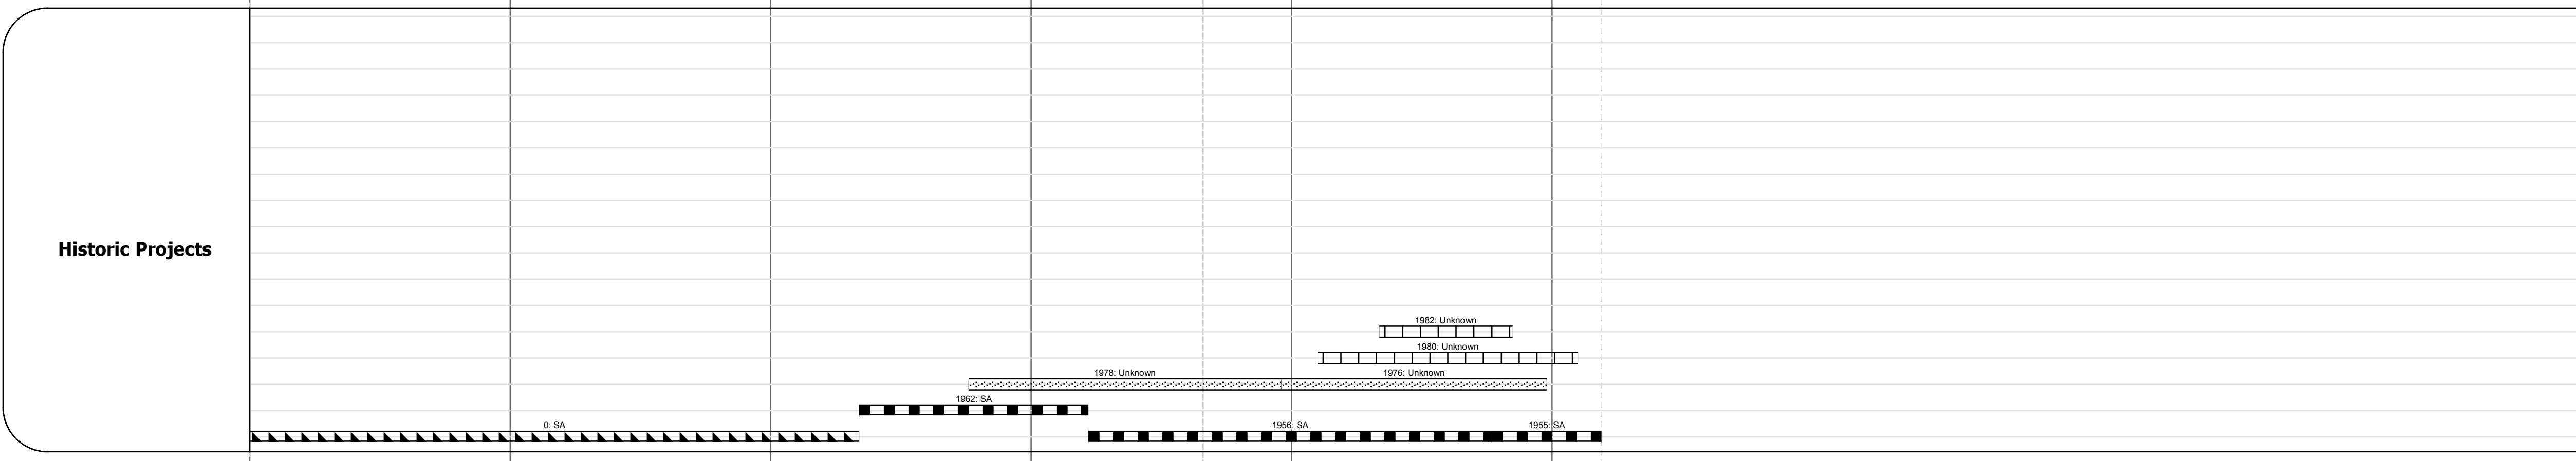

<b>Maintenance Garage</b>	
---------------------------	--

<b>Traffic Counters</b>	86C325	86C200	86C323	86C290
-------------------------	--------	--------	--------	--------

<b>Functional Class</b>	7
-------------------------	---

<b>Speed Zone</b>	
-------------------	--

<b>AADT Counts</b>	2012	150	370
	2011	150	370
	2010	180	360
	2009	170	380
	2008	180	350

<b>Crash Locations</b>	2012	
	2011	
	2010	
	2009	
	2008	

<b>Historic Projects</b> Retreatment, Resurface, Unknown, Bituminous Mix, Skippy Mix, Bituminous Seal, Bituminous Concrete, Surface Treated Gravel, Plant Mix, Reclaimed Base and Bituminous Concrete, Concrete	<b>Functional Class</b> 1, 2, 6, 7, 8, 11, 12, 14, 16, 17, 19	<b>Curves</b> curve left, curve right	<b>Road Widths</b> (ft)	<b>AADT</b> (count)	<b>Mileage by Functional Class By Sheet</b> 0220 7 - Rural - Major collector 5.190	<b>Mileage by Town By Sheet</b> WATERFORD - S02200316 5.19 of 5.19	<b>DISTRICT</b> 7	<b>TOWN</b> WATERFORD	<b>Date:</b> 11/14/13	<b>ROUTE</b> Maj-0220 ETE mileage: 3.66 to 8.85
<b>Speed Zones</b> 25, 30, 35, 40, 45, 50, 55, 60, 65	<b>Grades</b> grade up, grade down	<b>Traffic Counters</b> (counter ID)	<b>Crash Locations</b> Fatal, Injury, Property Damage Only, Unknown Crash Type	<b>Total Mileage:</b> 5.190 mi	<b>Total Mileage:</b> 5.19 mi	<b>1 of 1</b> TWN mileage: 0.0 to 5.19				