VITANS Working to Get You There Vermont Agency of Transportation

Route Log Progress Chart

Please Note: Errors and Omissions May Exist.
Contact the VTrans Mapping Unit with questions or concerns.

DRAFT

Mileage by Town By Sheet

0.69 of 0.69


DISTRICT

0.690 HYDE PARK - S02390805


Total Mileage: 0.690 mi

DISTRICT TOWN ROUTE

8 HYDE PARK Maj-0239

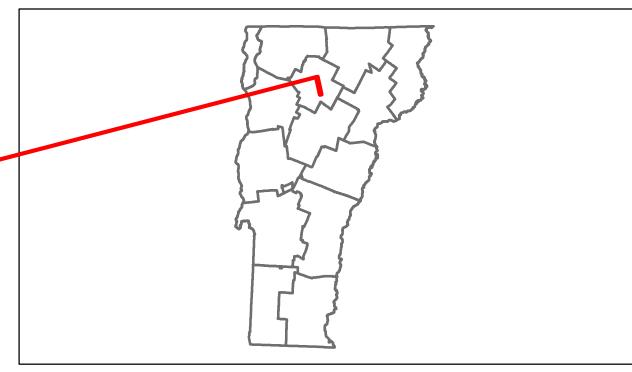

DESCRIPTION BLOCK

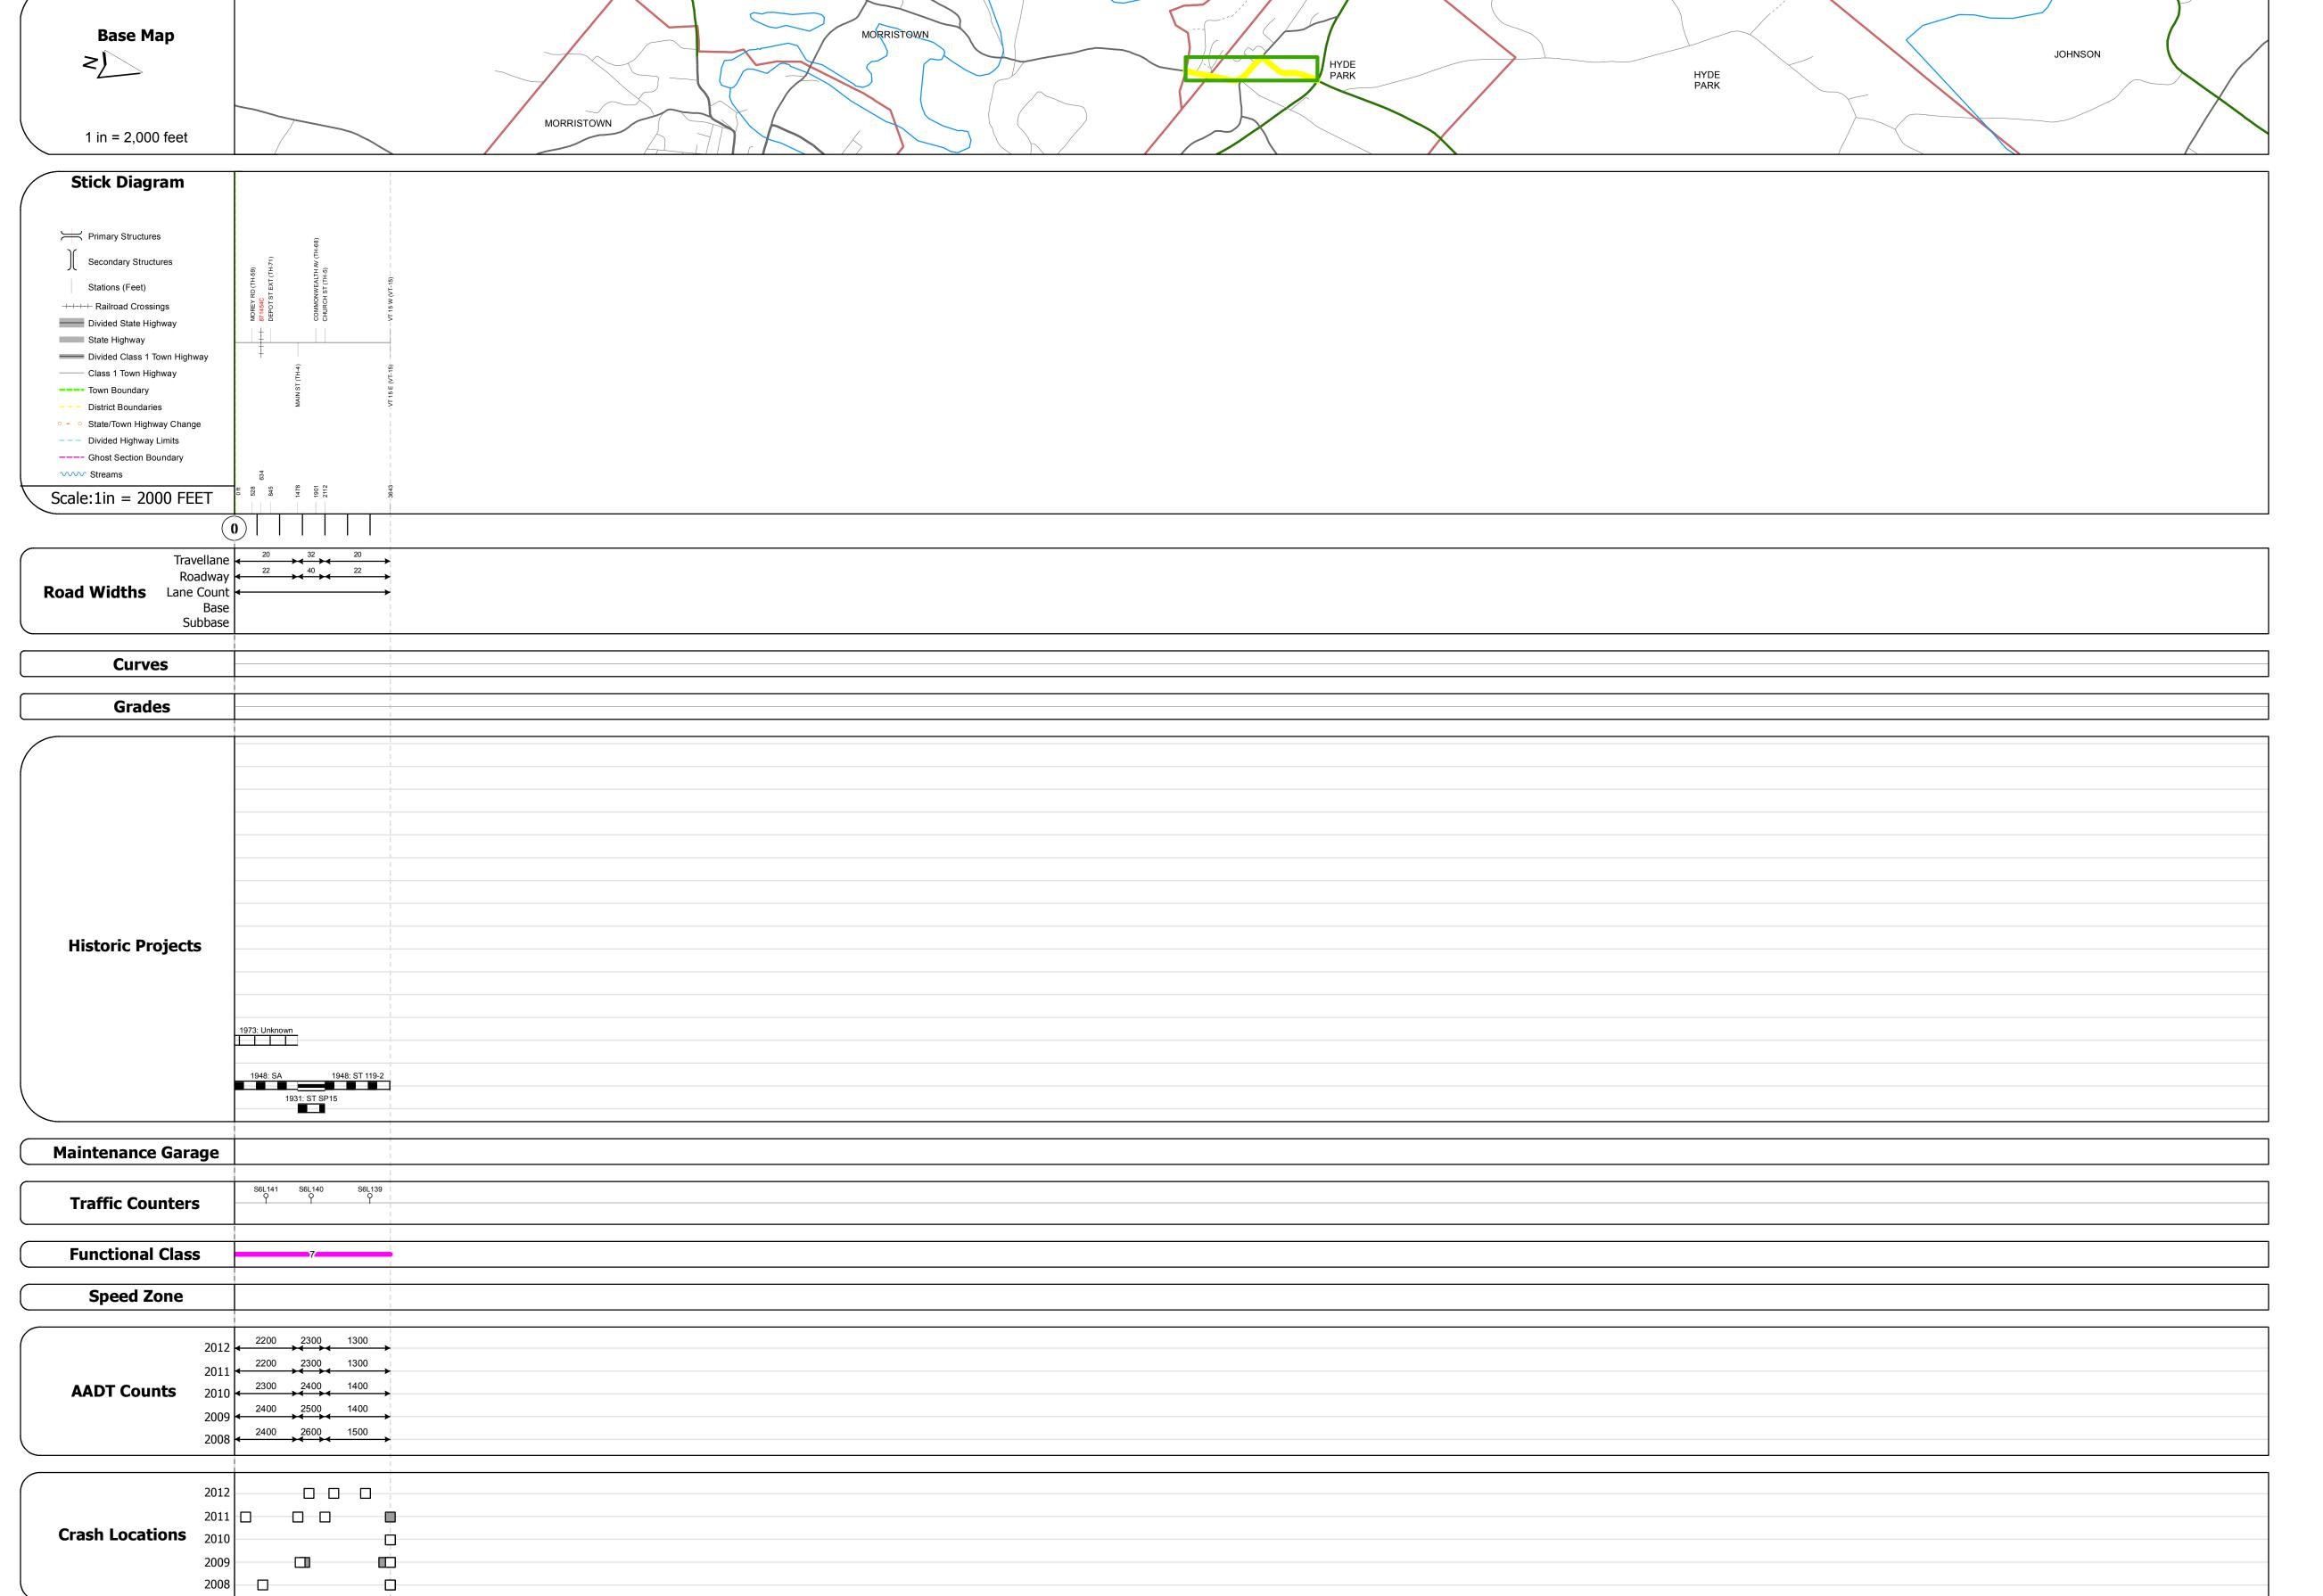

Mileage by Functional Class By Sheet

0239 7 - Rural - Major Collector

TOWN	Date: 11/14/13	ROUTE
HYDE PARK	1 of 1 TWN mileage: 0.0 to 0.69	Maj-0239 ETE mileage: 2.47 to 3.16

Speed Zones

25 30 35 40 45 50 55 60 65

Unknown Bituminous Macadam

Concrete

Plant Mix

Reclaimed Base
and Bituminous

Road Widths

Fatal Property Damage Only

Injury Unknown Crash Type

curve left