


DISTRICT	TOWN	ROUTE
9	CRAFTSBURY	Maj-0253

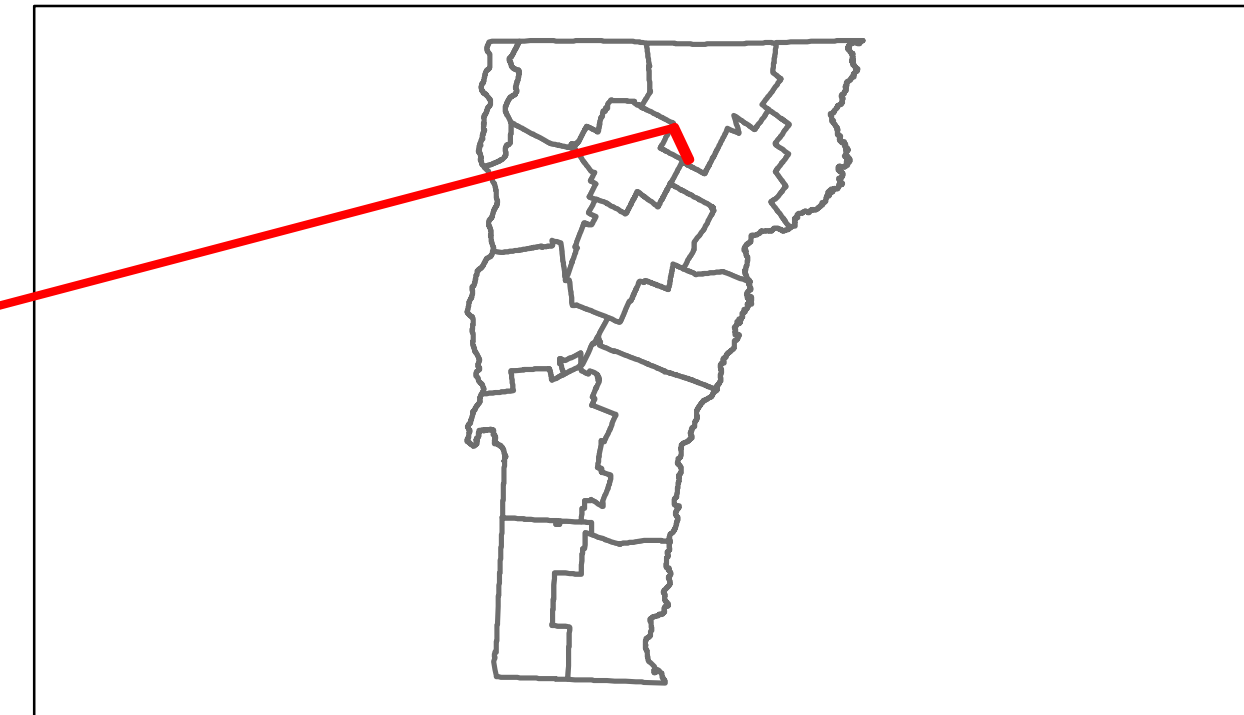

DESCRIPTION BLOCK

Bridge 32:
Slab - 1995
Structure No. 200253003210062
Length: 31'
Width: 27.1'
Facility Carried: TR 01 FAS 253
Bridge Type: CONCRETE FRAME
Features Intersected: WHITE STONE BROOK
Maintenance/Ownership: Town


Bridge 35:
Tee Beam - 1939
Structure No. 200253003510062
Length: 40'
Width: 24.5'
Facility Carried: TR 01 FAS 253
Bridge Type: CONCRETE T-BEAM
Features Intersected: BLACK RIVER
Maintenance/Ownership: Town

Bridge 37:
Stringer/multi-beam or girder - 1953
Structure No. 200253003710062
Length: 89'
Width: 30.0'
Facility Carried: TR 01 FAS 253
Bridge Type: ROLLED BM
Features Intersected: BLACK RIVER
Surface: Bituminous
Maintenance/Ownership: Town

Travellane	24	22
Roadway	24	22
Lane Count		
Base		
Subbase	2 1/2" Bit. Conc.	
	27" Crushed Stone	

Curves	
--------	--

Grades	
--------	--

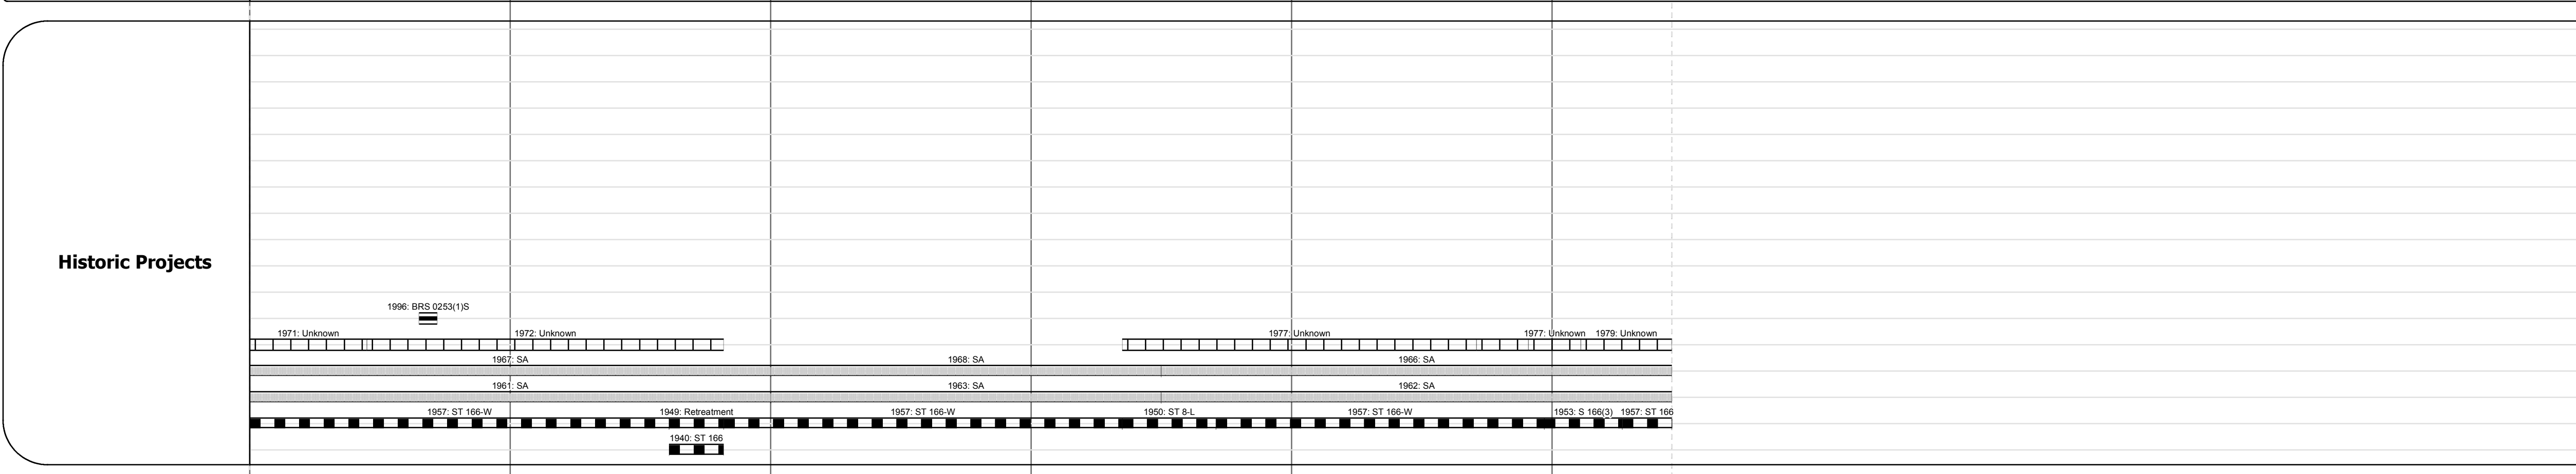

Maintenance Garage	(Not State Maintained)
--------------------	------------------------

Traffic Counters	56P270, 56P234, 56P340, 56P352, 56P354
------------------	--

Functional Class	7
------------------	---

Speed Zone	
------------	--

ADT Counts	2012: 620, 1100, 810, 610, 250	2011: 610, 1100, 800, 600, 250	2010: 590, 1100, 800, 610, 260	2009: 570, 1100, 810, 620, 260	2008: 540, 1000, 810, 620, 270
------------	--------------------------------	--------------------------------	--------------------------------	--------------------------------	--------------------------------

Crash Locations	2012, 2011, 2010, 2009, 2008
-----------------	------------------------------

Historic Projects Retreatment, Resurface, Unknown, Bituminous Mix, Skippy Mix, Bituminous Seal, Gravel, Surface Treated Gravel, Plant Mix, Reclaimed Base and Bituminous Concrete, Concrete	Functional Class 1, 2, 6, 7, 8, 11, 12, 14, 16, 17, 19	Curves curve left, curve right	Road Widths (ft)	Traffic Counters (counter ID)	Crash Locations Fatal, Injury, Property Damage Only, Unknown Crash Type	Mileage by Functional Class By Sheet 0253 7 - Rural - Major collector 5.460	Mileage by Town By Sheet CRAFTSBURY - S02531006 5.46 of 5.46	DISTRICT 9	TOWN CRAFTSBURY	Date: 11/14/13	ROUTE Maj-0253 ETE mileage: 0.0 to 5.46
Speed Zones 25, 30, 35, 40, 45, 50, 55, 60, 65						Total Mileage: 5.46 mi		Total Mileage: 5.46 mi			