





Route Log Progress Chart

DRAFT

Please Note: Errors and Omissions May Exist.
Contact the VTrans Mapping Unit with questions or concerns.

DISTRICT	TOWN	ROUTE
7	CONCORD	Maj-0277

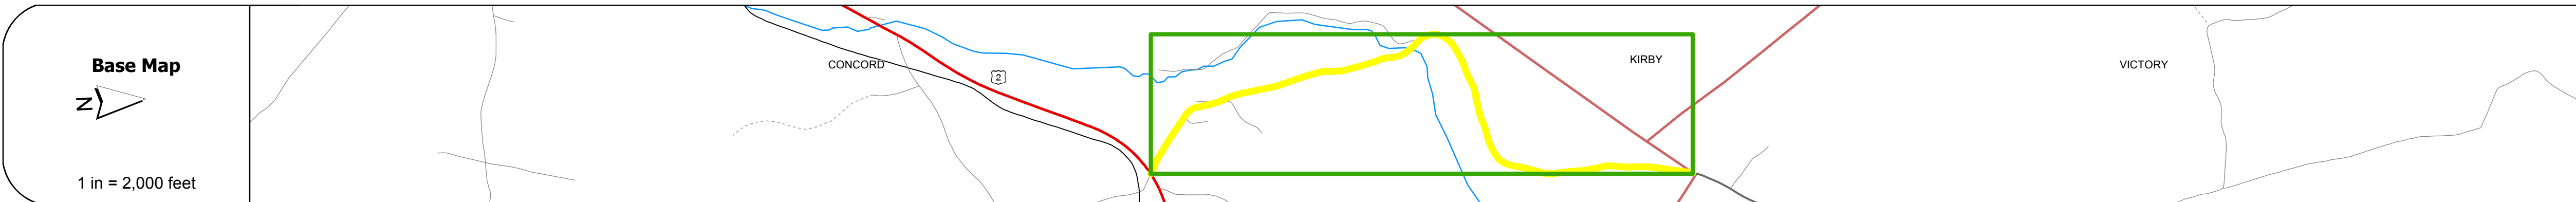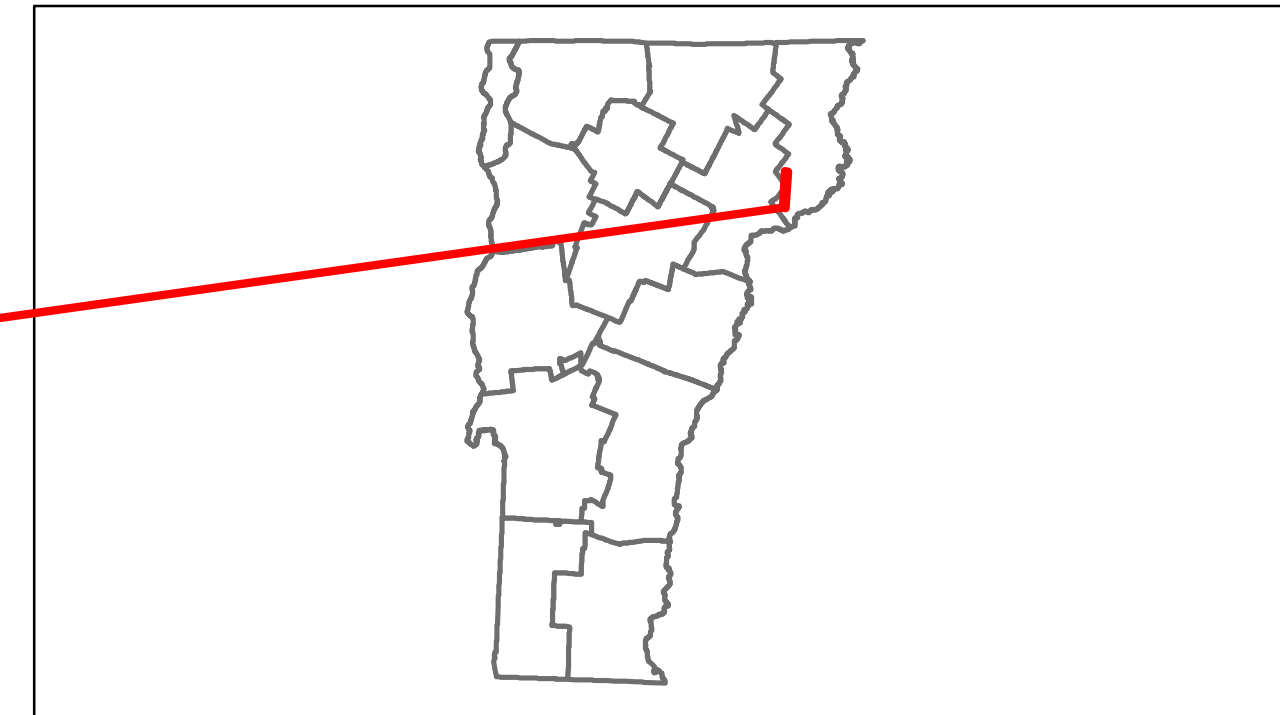

DESCRIPTION BLOCK

Bridge 37:
Stringer/multi-beam or girder - 1933
Structure No. 200277003705072
Length: 78'
Width: 22.2'
Facility Carried: TR 01 FAS 277
Bridge Type: ROLLED BEAM
Features Intersected: MOOSE RIVER
Surface: Bituminous
Maintenance/Ownership: Town

Road Widths	Travellane	24	26
	Roadway	24	26
	Lane Count		
	Base		
	Subbase		

Curves	
---------------	--

Grades	
---------------	--



Maintenance Garage	(Not State Maintained)
---------------------------	------------------------

Traffic Counters	56E2AL, 56E310, 56E005
-------------------------	------------------------

Functional Class	7
-------------------------	---

Speed Zone	
-------------------	--

AADT Counts	2012	430	290	160
	2011	430	290	160
	2010	400	290	170
	2009	380	300	180
	2008	350	300	190

Crash Locations	2012	
	2011	
	2010	
	2009	
	2008	□

Historic Projects Retreatment, Resurface, Unknown, Bituminous Mix, Skippy Mix, Bituminous Seal, Concrete, Reclaimed Base and Bituminous Concrete, Concrete, Gravel, Surface Treated Gravel, Plant Mix, Reclaimed Base and Bituminous Concrete	Functional Class 1, 2, 6, 7, 8, 11, 12, 14, 16, 17, 19	Curves curve left, curve right	Road Widths (ft)	AADT (count)	Mileage by Functional Class By Sheet 0277 7 - Rural - Major collector 2.620	Mileage by Town By Sheet CONCORD - S02770507 2.62 of 2.62	DISTRICT 7	TOWN CONCORD	Date: 11/14/13	ROUTE Maj-0277
					Traffic Counters (counter ID)	Crash Locations Fatal, Injury, Property Damage Only, Unknown Crash Type				