





Route Log Progress Chart

DRAFT

Please Note: Errors and Omissions May Exist.
Contact the VTrans Mapping Unit with questions or concerns.

DISTRICT	TOWN	ROUTE
2	SPRINGFIELD	Min-0562

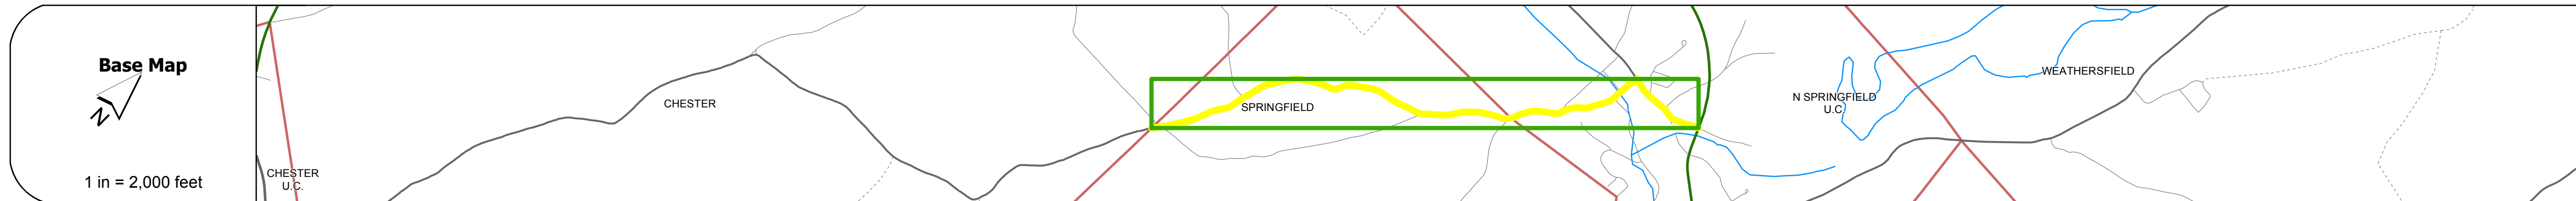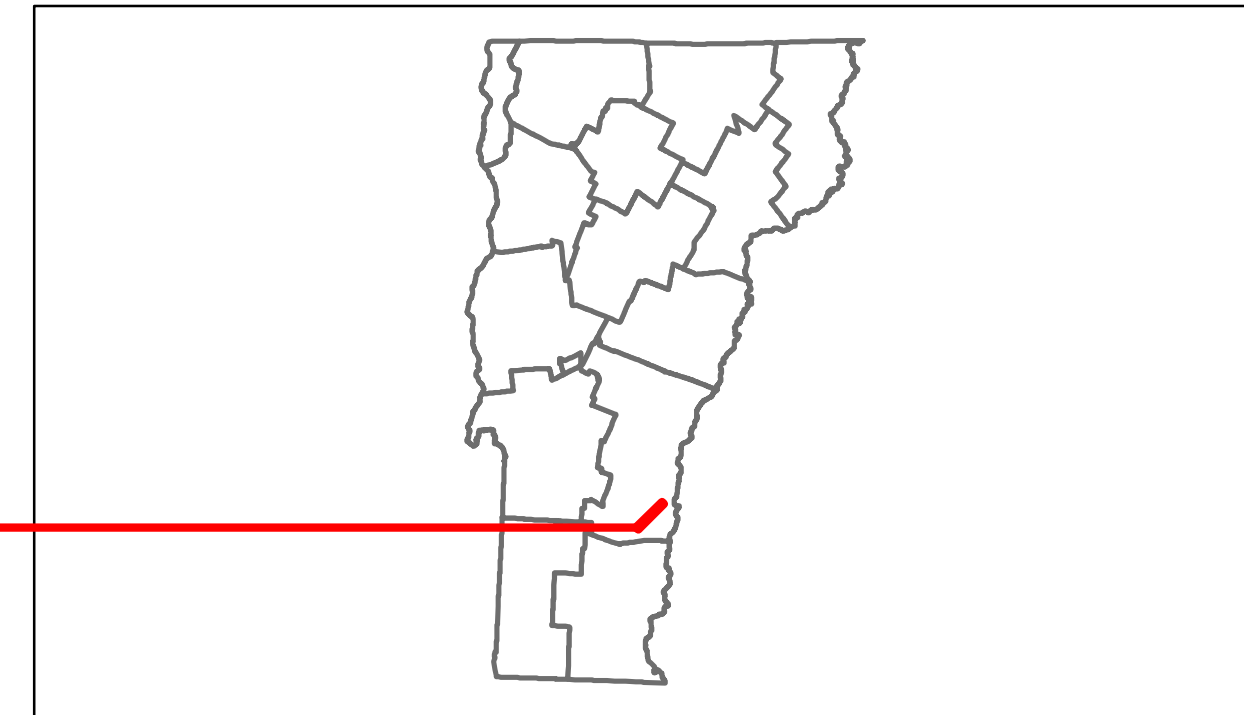

DESCRIPTION BLOCK

Bridge 45:
Stringer/multi-beam or girder - 1935
Structure No. 101418004514181
Length: 27'
Width: 18.0'
Facility Carried: C2010
Bridge Type: CONG ENCASED ROLL BM
Features Intersected: BROOK
Surface: Gravel
Maintenance/Ownership: Town

Bridge 46:
Stringer/multi-beam or girder - 1937
Structure No. 101418004614181
Length: 26'
Width: 19.9'
Facility Carried: C2010
Bridge Type: CONG ENCASED ROLL BM
Features Intersected: BROOK
Surface: Bituminous
Maintenance/Ownership: Town

Bridge 47:
Stringer/multi-beam or girder - 1937
Structure No. 101418004714181
Length: 34'
Width: 26.7'
Facility Carried: C2010
Bridge Type: CONG ENCASED ROLL BM
Features Intersected: GREAT BROOK
Surface: Bituminous
Maintenance/Ownership: Town

Bridge 58:
Tee Beam - 1933
Structure No. 101418005814181
Length: 28'
Width: 29.7'
Facility Carried: C2006
Bridge Type: TBEAM WIDE W/ ROL BM
Features Intersected: BROOK
Surface: Bituminous
Maintenance/Ownership: Town

Road Widths	Travellane Roadway Lane Count Base Subbase								
Curves									
Grades									
Historic Projects									
Maintenance Garage									(Not State Maintained)
Traffic Counters									SEY256 SEY373 SEY320 SEY477
Functional Class									8
Speed Zone									
AADT Counts	2012 2011 2010 2009 2008								
Crash Locations	2012 2011 2010 2009 2008								

Historic Projects Retreatment Resurface Unknown Bituminous Mix Skippy Mix Bituminous Seal Concrete Gravel Surface Treated Gravel Plant Mix Reclaimed Base and Bituminous Concrete Concrete	Functional Class 1 2 3 4 5 6 7 8 9 10 11 12 13 14 15 16 17 18 19 Speed Zones 25 30 35 40 45 50 55 60 65	Curves - curve left - curve right Grades - grade up - grade down	Road Widths (ft) Traffic Counters (counter ID)	AADT (count) Crash Locations ■ Fatal □ Property Damage Only ■ Injury □ Unknown Crash Type	Mileage by Functional Class By Sheet 0562 8 - Rural - Minor collector 2.320 Total Mileage: 2.270 mi	Mileage by Town By Sheet SPRINGFIELD - S05621418 2.27 of 2.27 Total Mileage: 2.27 mi	DISTRICT 2	TOWN SPRINGFIELD	Date: 11/15/13 1 of 1 TWN mileage: 0.0 to 2.27	ROUTE Min-0562 ETE mileage: 4.09 to 6.36
---	--	---	---	---	---	--	----------------------	----------------------------	---	---

For More Information Contact - Vermont Agency of Transportation, Policy, Planning and Intermodal Development Division - Mapping Unit, 1 National Life Drive, Montpelier, VT 05633-5001 Telephone: 802-828-2600.