Trans Working to Get You There Vermont Agency of Transportation


Route Log Progress Chart


BENNINGTON

Please Note: Errors and Omissions May Exist.
Contact the VTrans Mapping Unit with questions or concerns.

DISTRICT TOWN ROUTE

1 BENNINGTON Min-1006

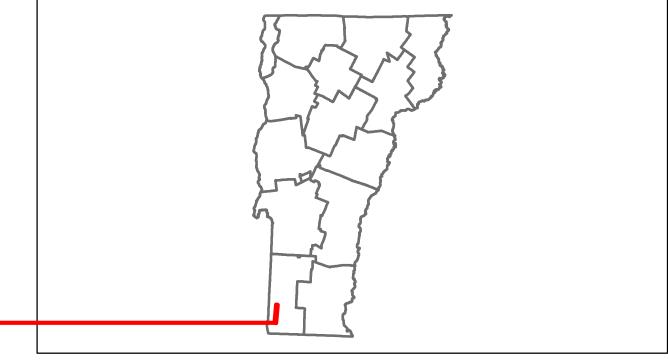

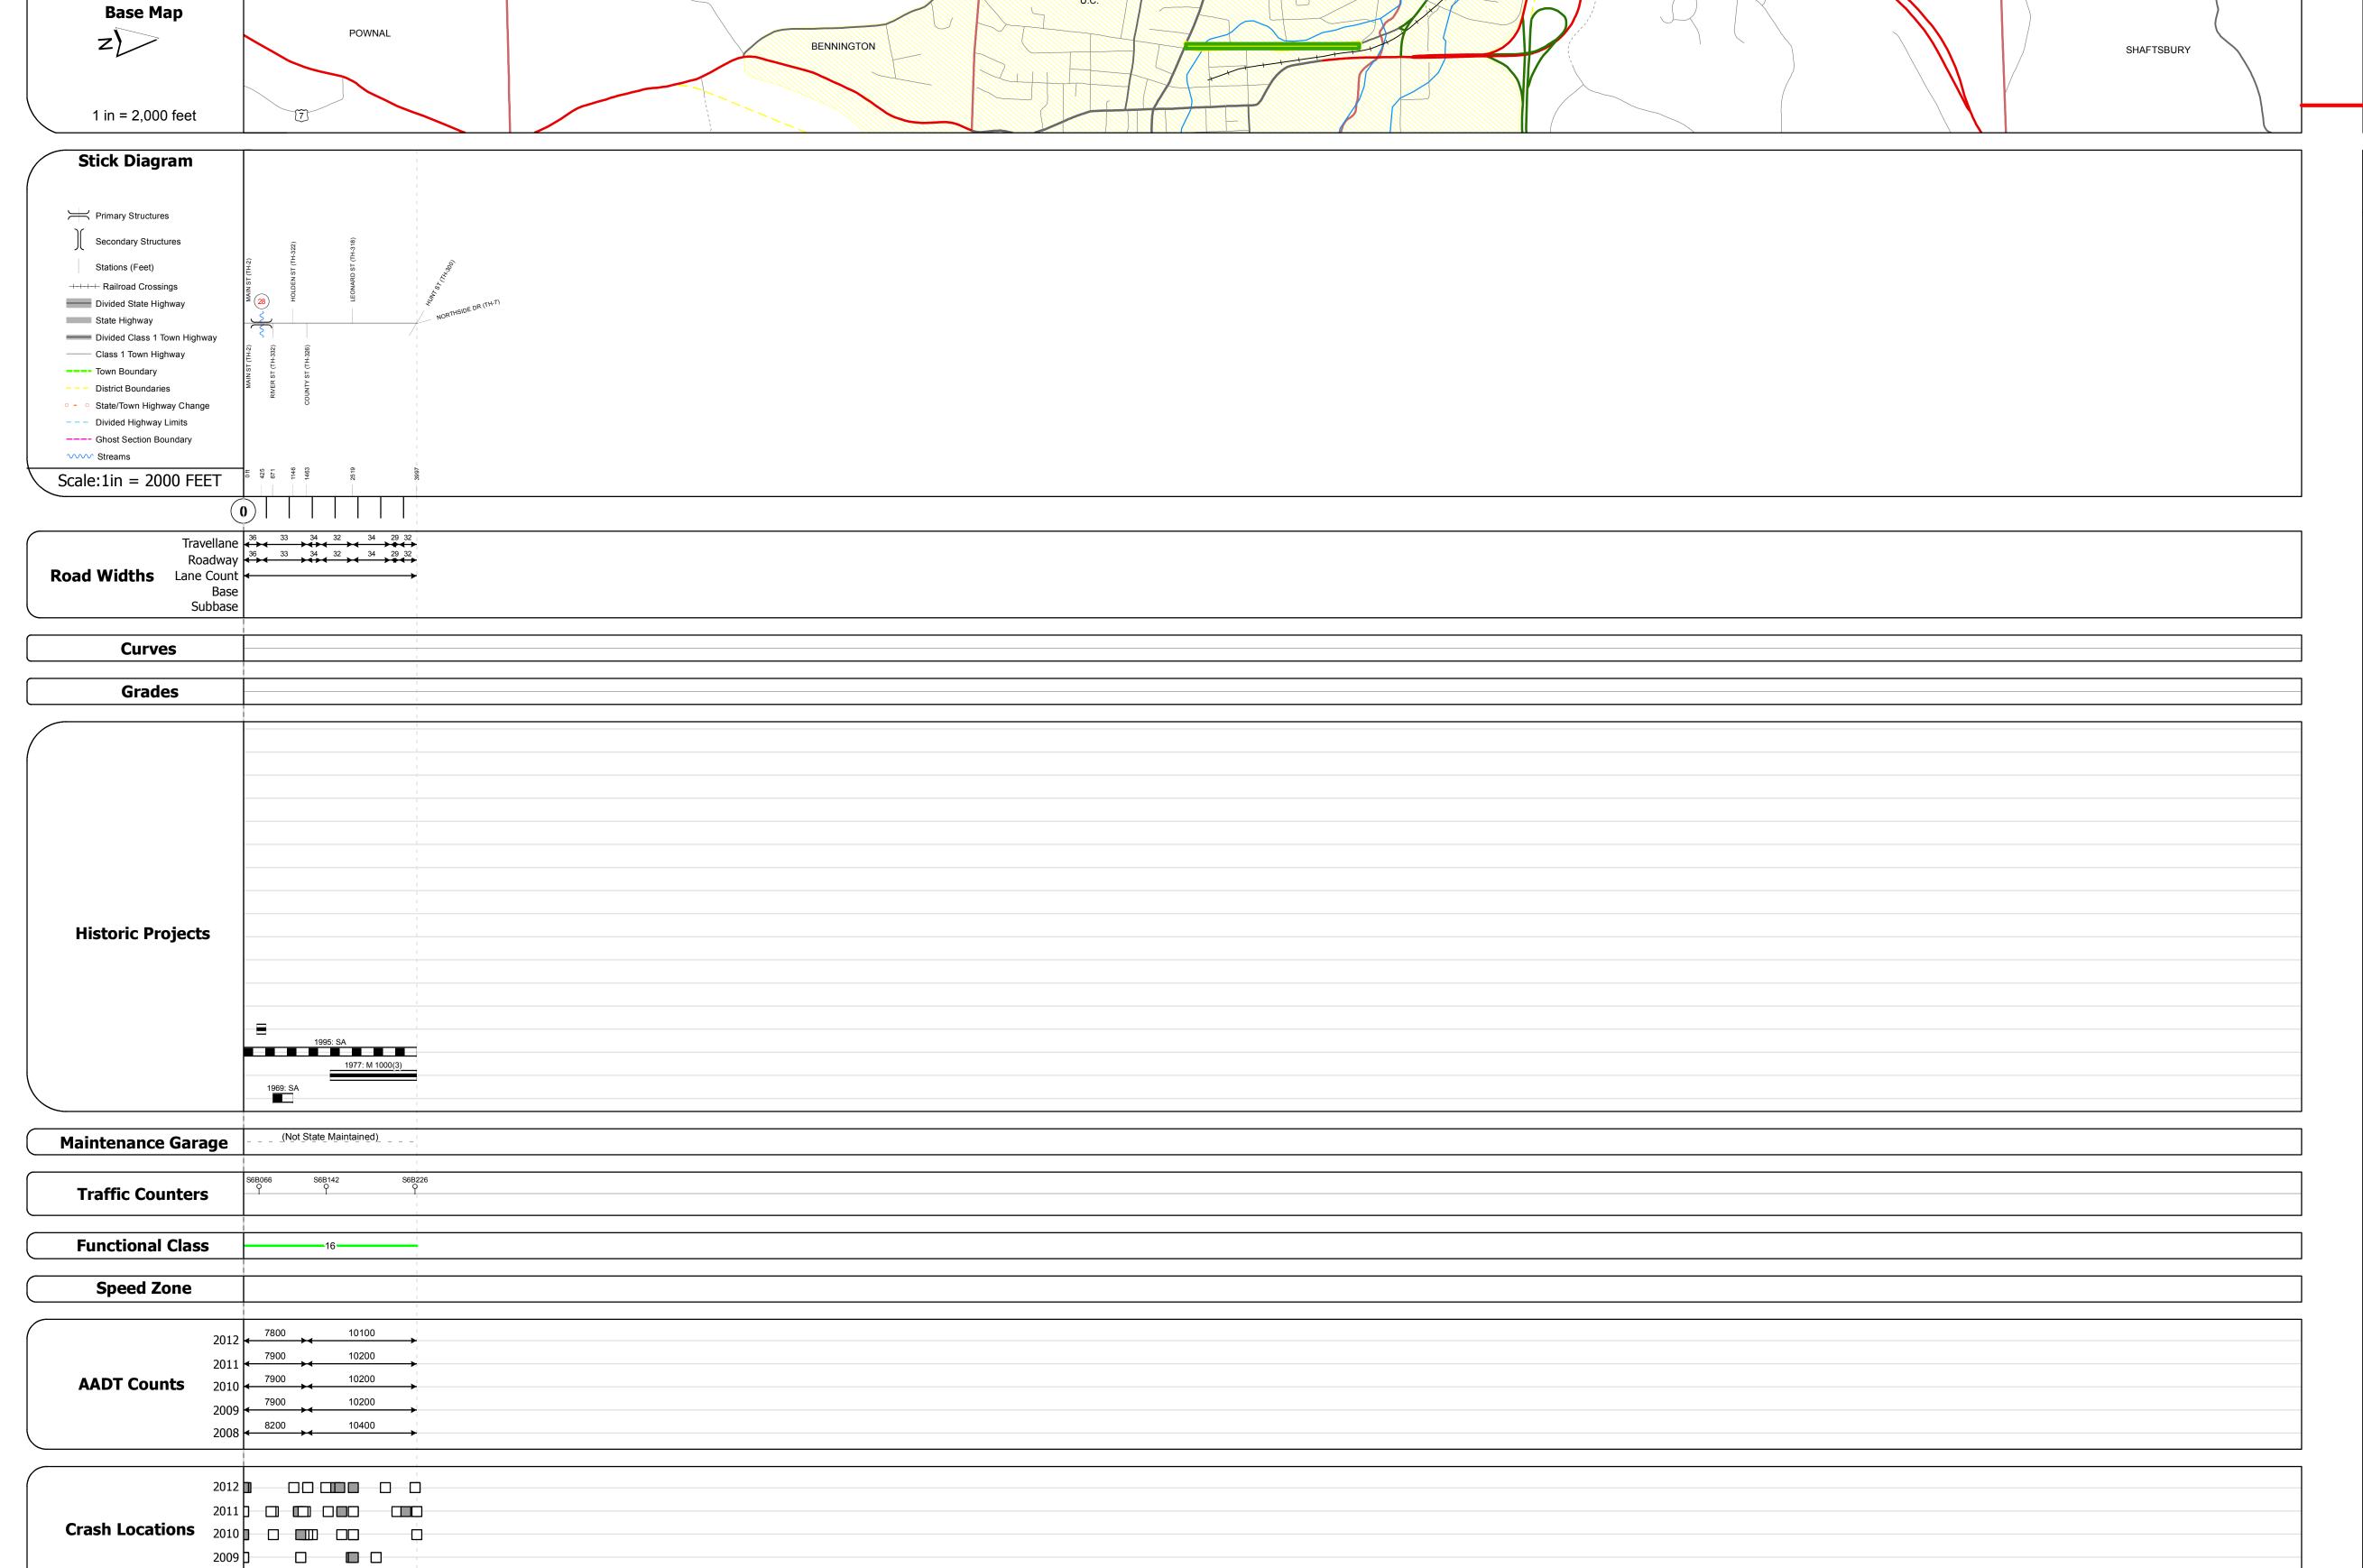

DESCRIPTION BLOCK
Bridge 28: Slab - 1995 Structure No. 201006002802022

Length: 47' Width: 33.0'

Facility Carried: CITY 0BMNT

Bridge Type: PRESTRESS CONC SLAB Features Intersected: WALLOOMSAC RIVER

Maintenance/Ownership: City/Municipal

Road Widths Mileage by Town By Sheet Mileage by Functional Class By Sheet curve left 1006 16 - Urban - Minor Arterial **TOWN ROUTE** 0.757 BENNINGTON - S10060202 0.757 of 0.757 **DISTRICT** Date: 11/15/13 Resurface Concrete
Unknown Bituminous Macadam Plant Mix

d Reclaimed Base and Bituminous Concrete Min-1006 Bituminous Mix Crash Locations Skinny Mix

Skinny Mix

Bituminous

Cold Plane and

Bituminous

Concrete 1 of 1 Speed Zones Fatal Property Damage Only ETE mileage: **BENNINGTON** Bituminous Seal TWN mileage: 0.0 to 0.757 SPEED ■ Injury □ Unknown Crash Type 0.0 to 0.757 Total Mileage: 0.757 mi

2008