
## VITALS Working to Get You There Vermont Agency of Transportation

## **Route Log Progress Chart**


Please Note: Errors and Omissions May Exist.
Contact the VTrans Mapping Unit with questions or concerns.

DISTRICT TOWN ROUTE

1 BENNINGTON Min-1021

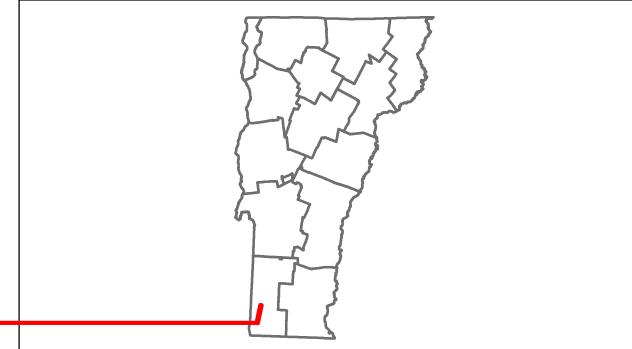

**DESCRIPTION BLOCK** 

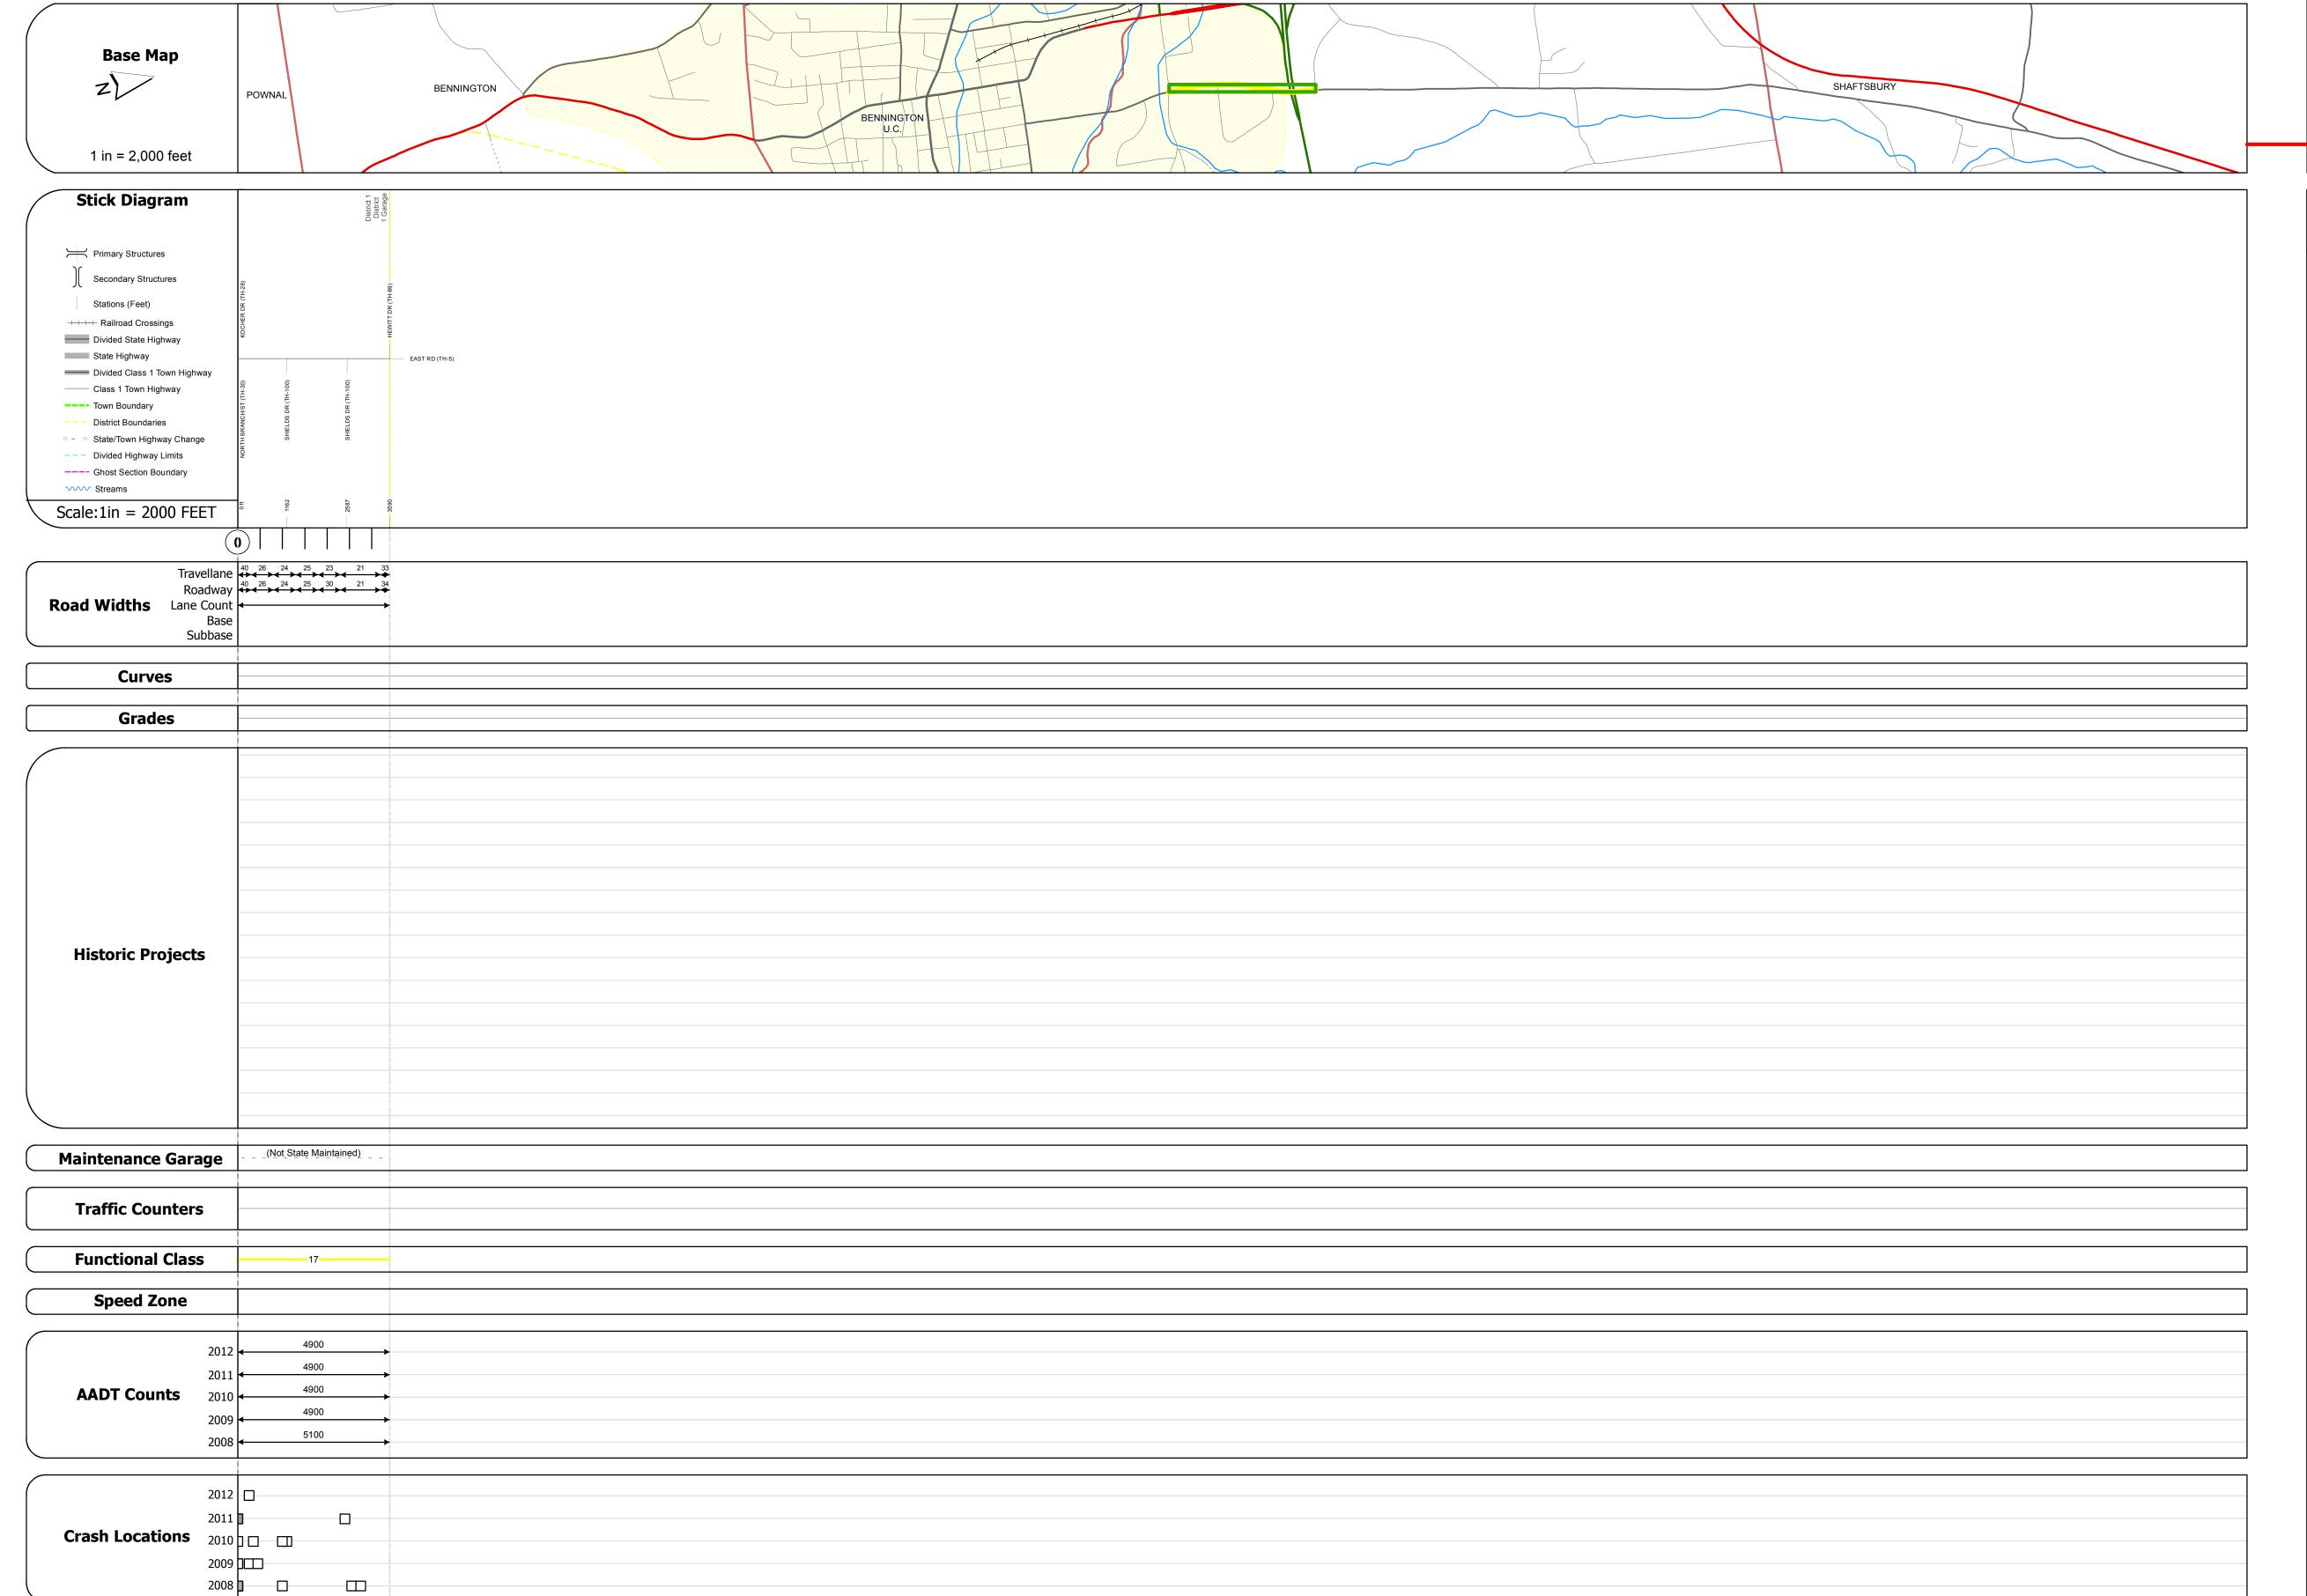

Historic Projects	Functional Class	Curves	Road Widths	AADT	Mileage by Functional Class By Sheet		Mileage by Town By Sheet					
Retreatment Bituminous Gravel	├── <b>+</b> 1 <b>──</b> 7 <b>──</b> 12 <b>──</b> 17	curve left	<b>←</b> (ft)	(count)	1021 17 - Urban - Collector	0.680	BENNINGTON - S10210202	0.68 of 0.68	DISTRICT	TOWN	Date: 11/15/13	ROUTE
Resurface Concrete Surface Treated Gravel	2 8 — 14 — 19	curve right							<b>D131R161</b>			
Unknown  Bituminous Mix  Bituminous Mix  Cold Plane and	6 11 16	Grades	Traffic Counters	Crash Locations								- Min-102
Skinny Mix  Bituminous Concrete  Cold Plane and Bituminous Concrete  Reclaimed Base and Bituminous Concrete	Speed Zones	grade up	(counter ID)	Fatal Property Damage Only						DENNINCTON	1 of 1	ETE milead
	SPEED	grade down	Ŷ	☐ Injury ☐ Unknown Crash Type						BENNINGTON	TWN mileage:	0.0 to 0.6
Concrete						Milozgo, 0.690 mi		Total Mileago: 0.60 mi			0.0 to 0.68	