





Route Log Progress Chart

DRAFT

Please Note: Errors and Omissions May Exist.
Contact the VTrans Mapping Unit with questions or concerns.

DISTRICT	TOWN	ROUTE
1	BENNINGTON	Min-1038

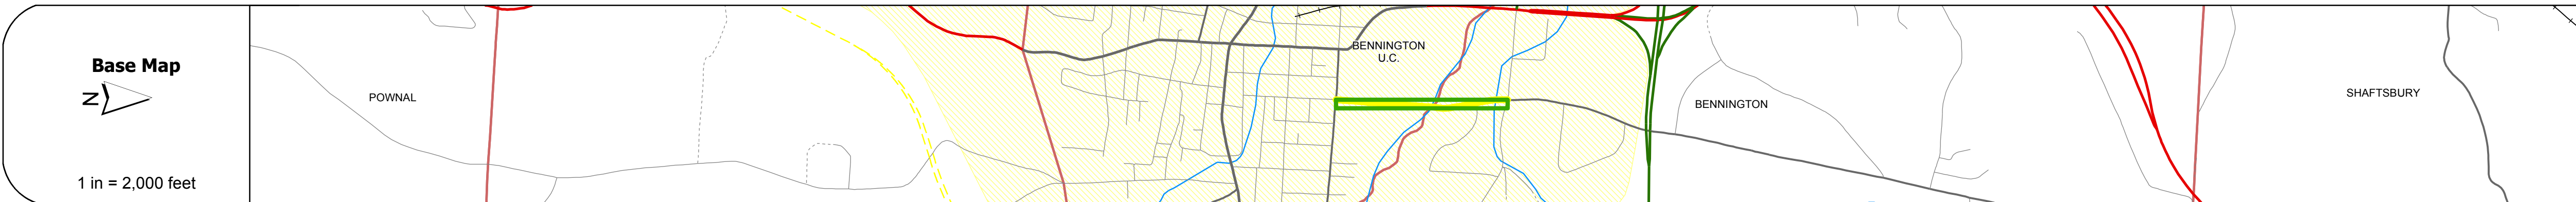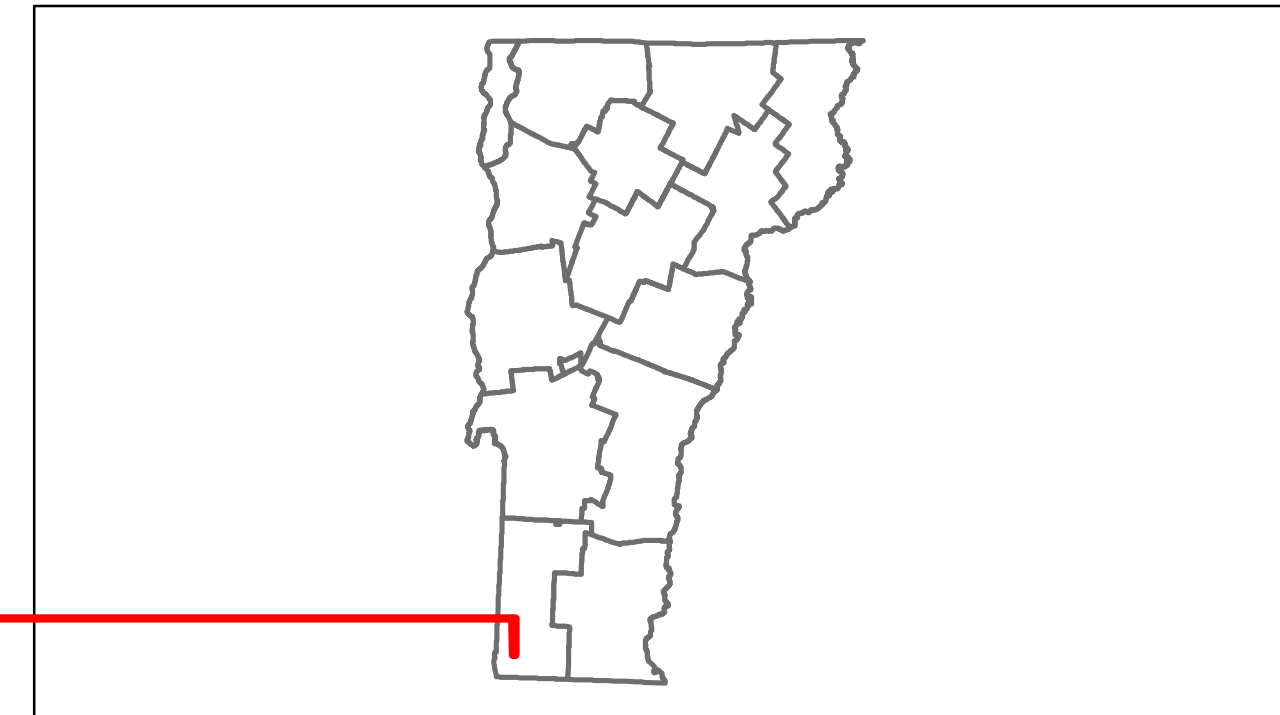

DESCRIPTION BLOCK

Bridge 4:
Stringer/multi-beam or girder - 1939
Structure No. 201038000402022
Length: 252'
Width: 26.0'
Weight Limit: 0
Facility Carried: CITY OPARK
Bridge Type: 3 SPAN CONT STL BM
Features Intersected: ROARING BRANCH
Surface: Bituminous
Maintenance/Ownership: City/Municipal

Bridge 2:
Tee Beam - 1960
Structure No. 201038000202022
Length: 29'
Width: 30.0'
Facility Carried: CITY OPARK
Bridge Type: CONCRETE T-BEAM
Features Intersected: FURNACE BROOK
Surface: Bituminous
Maintenance/Ownership: City/Municipal

Road Widths	Travellane: 40, 30, 24 Roadway: 42, 30, 28 Lane Count: 2, 2, 2 Base: 2, 2, 2 Subbase: 2, 2, 2
-------------	---

Curves	
--------	--

Grades	
--------	--

Historic Projects	
-------------------	--

Maintenance Garage	(Not State Maintained)
--------------------	------------------------

Traffic Counters	548144
------------------	--------

Functional Class	17
------------------	----

Speed Zone	
------------	--

AADT Counts	2012: 5500 2011: 5500 2010: 5500 2009: 5500 2008: 5500
-------------	--------------------------------------------------------------------

Crash Locations	2012: 0 Fatal, 0 Injury, 0 Property Damage Only, 0 Unknown Crash Type 2011: 0 Fatal, 0 Injury, 0 Property Damage Only, 0 Unknown Crash Type 2010: 0 Fatal, 0 Injury, 0 Property Damage Only, 0 Unknown Crash Type 2009: 0 Fatal, 0 Injury, 0 Property Damage Only, 0 Unknown Crash Type 2008: 0 Fatal, 0 Injury, 0 Property Damage Only, 0 Unknown Crash Type
-----------------	---

Historic Projects Retreatment, Resurface, Unknown, Bituminous Mix, Skippy Mix, Bituminous Seal, Bituminous Concrete, Concrete	Functional Class 1, 2, 6, 7, 8, 11, 12, 14, 16, 17, 19	Curves curve left, curve right	Road Widths (ft)	AADT (count)	Mileage by Functional Class By Sheet 1038 17 - Urban - collector 0.660	Mileage by Town By Sheet BENNINGTON - S10380202 0.66 of 0.66	DISTRICT 1	TOWN BENNINGTON	Date: 11/15/13	ROUTE Min-1038 ETE mileage: 0.0 to 0.66
Speed Zones 25, 30, 35, 40, 45, 50, 55, 60, 65					Total Mileage: 0.660 mi		Total Mileage: 0.66 mi		1 of 1 TWN mileage: 0.0 to 0.66	ETE mileage: 0.0 to 0.66