VITANS Working to Get You There Vermont Agency of Transportation

Route Log Progress Chart


DRAFT

Please Note: Errors and Omissions May Exist.


Contact the VTrans Mapping Unit with questions or concerns.

DISTRICT TOWN ROUTE

1 BENNINGTON Min-1040

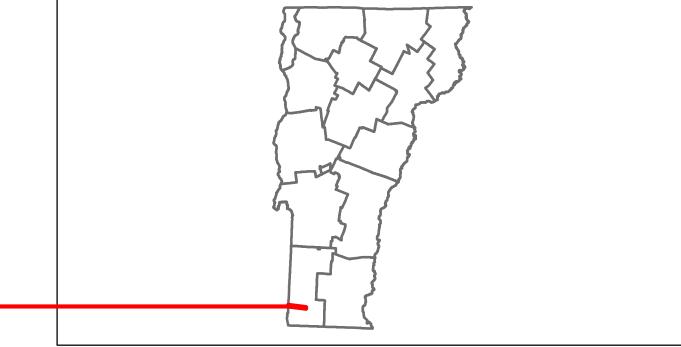

DESCRIPTION BLOCK

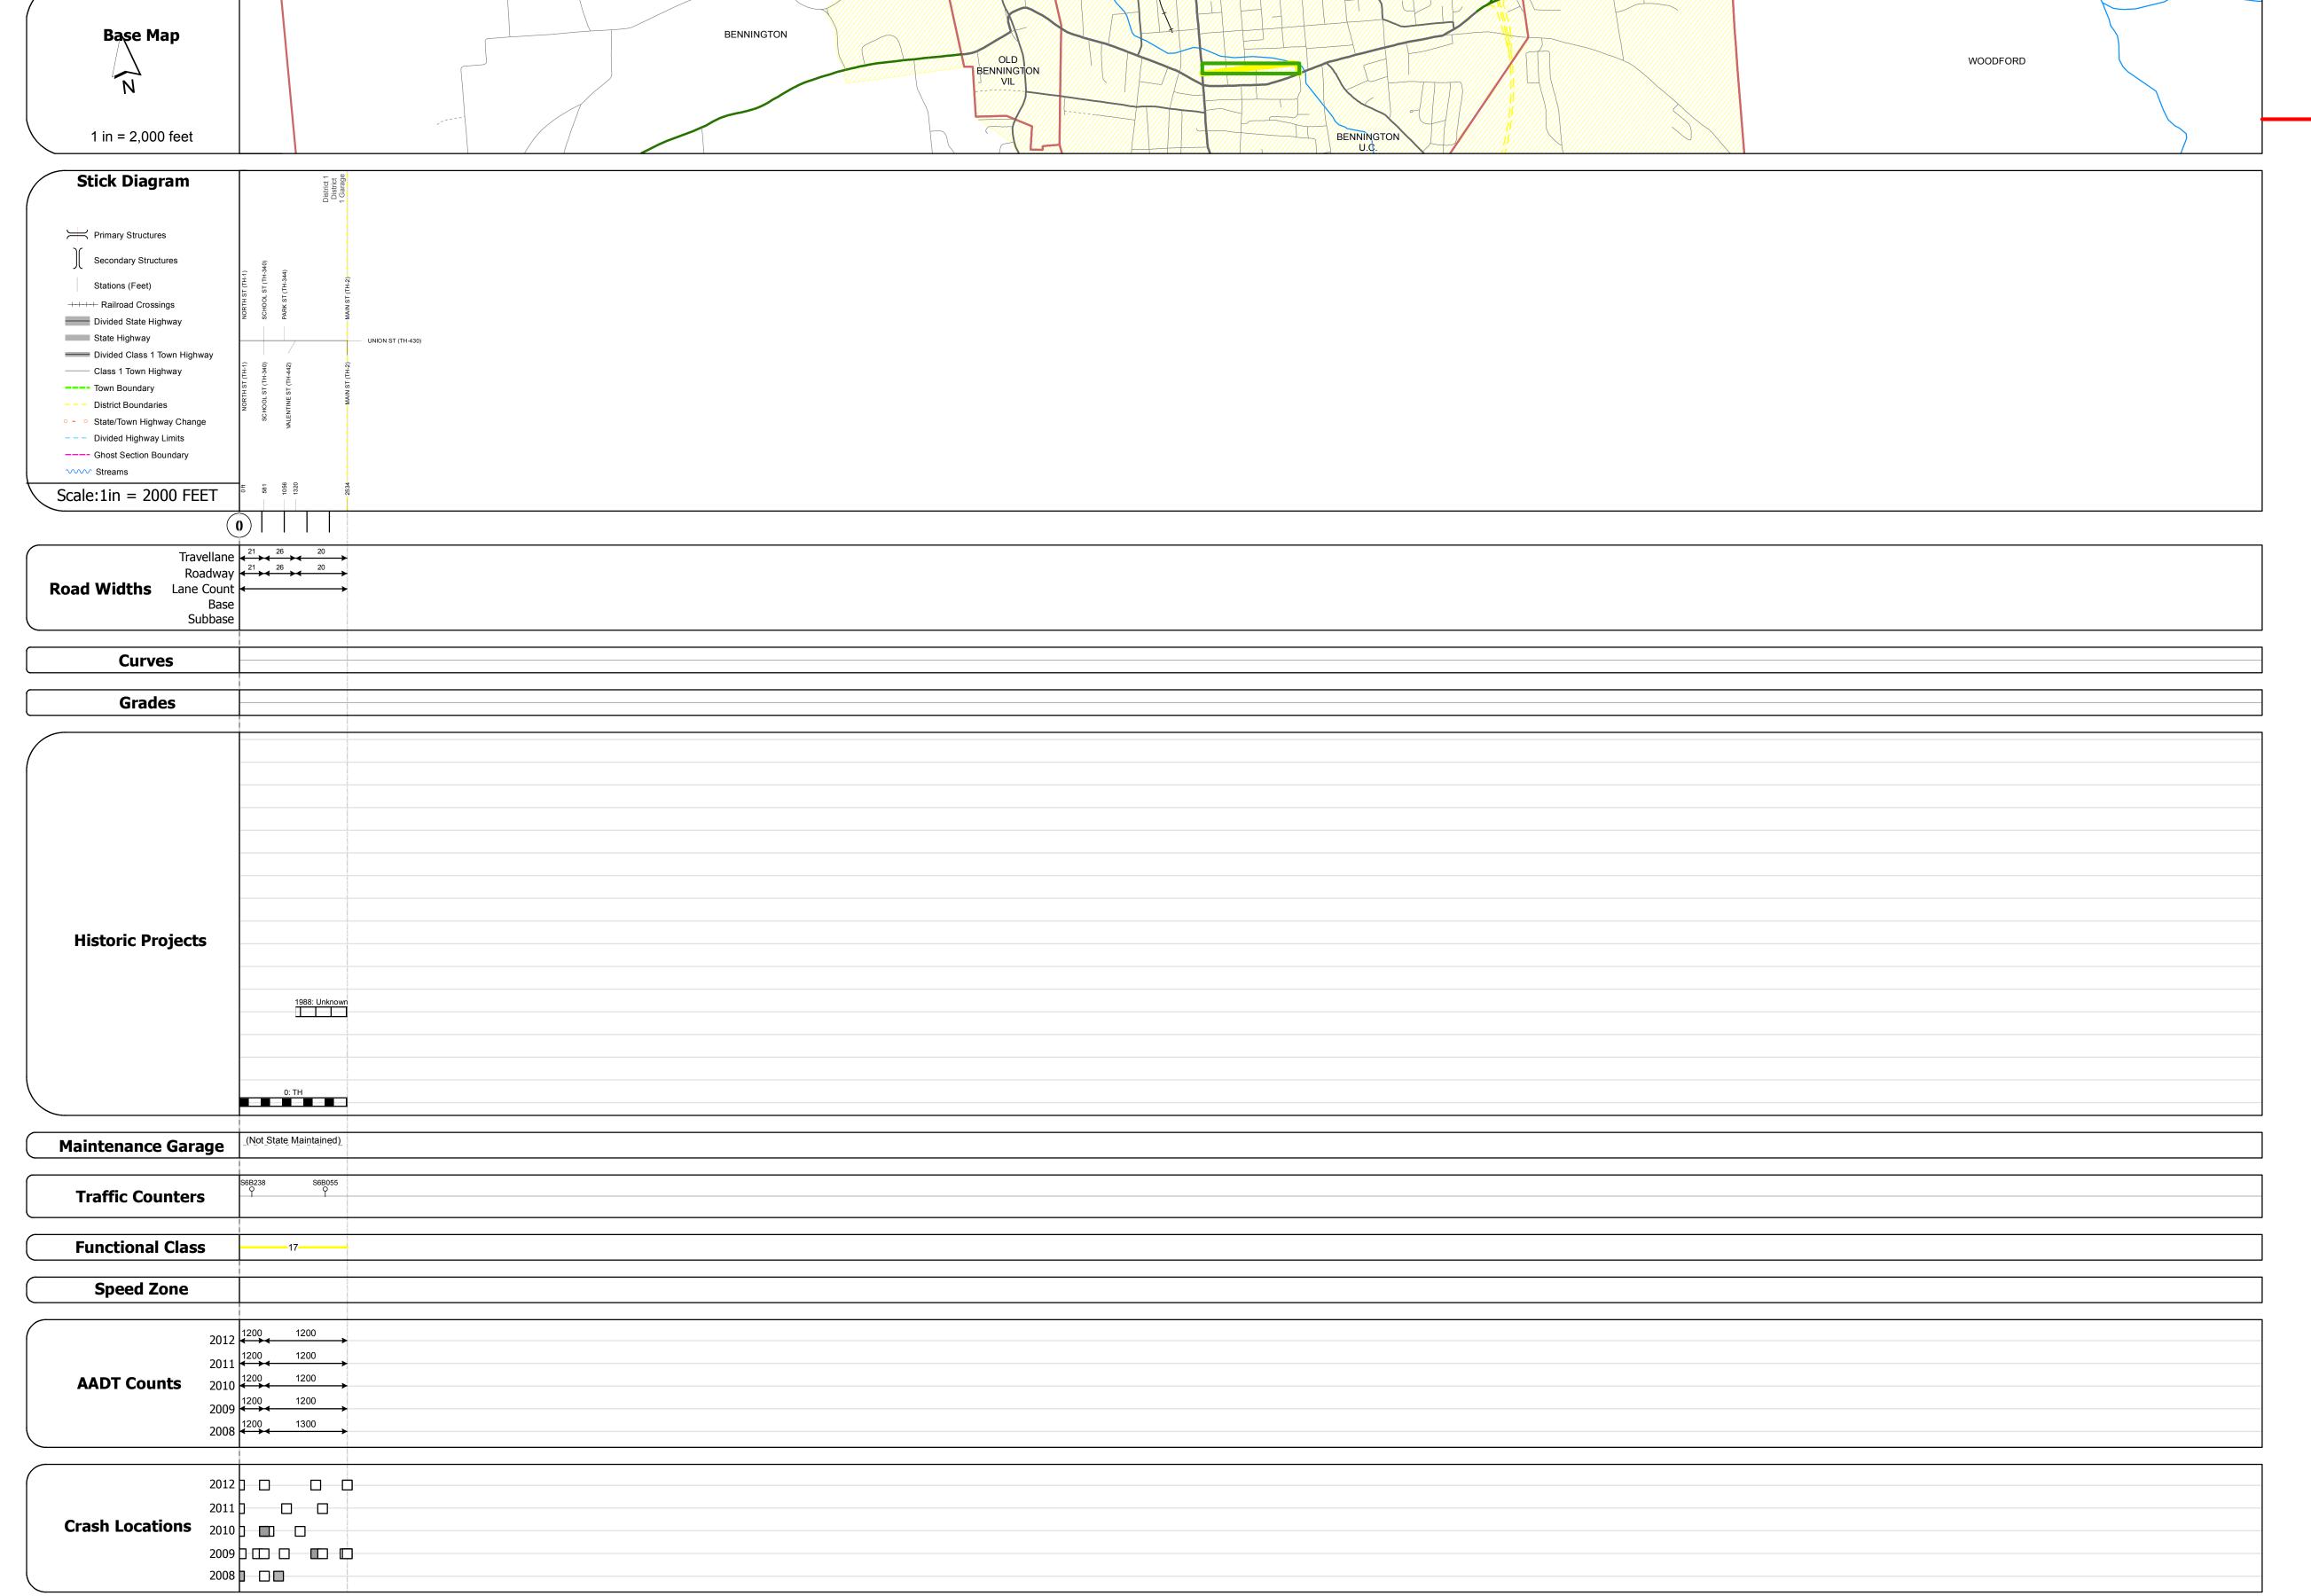

Historic Projects	Functional Class	Curves	Road Widths	AADT	Mileage by Functional Class By	Sheet	Mileage by Town By Sheet					
Retreatment Bituminous Concrete Surface Treated	→ 1	curve left	← (ft)	← (count)	1040 17 - Urban - Collector	0.480	BENNINGTON - S10400202	0.48 of 0.48	DISTRICT	TOWN	Date: 11/15/13	ROUTE
Unknown Bituminous Macadam Plant Mix Cold Plans and	6 — 11 — 16	Grades	Traffic Counters	Crash Locations							4 -64	Min-1040
Skinny Mix Bituminous Seal Skinny Mix Bituminous Concrete Reclaimed Base and Bituminous Concrete Concrete	Speed Zones Speed	grade up	(counter ID)	Fatal Property Damage Only Injury Unknown Crash Type					1	BENNINGTON	1 of 1 TWN mileage:	ETE mileage: 0.0 to 0.48
Concrete	25 30 35 40 45 50 55 60 65					Total Mileage: 0.480 mi		Total Mileage: 0.48 mi			0.0 to 0.48	