
Base Map 1 in = 2,000 feet Stick Diagram Primary Structures Secondary Structures Stations (Feet) +++++ Railroad Crossings Divided State Highway State Highway Divided Class 1 Town Highway ——— Class 1 Town Highway


Route Log Progress Chart

DRAFT Please Note: Errors and Omissions May Exist. Contact the VTrans Mapping Unit with questions or concerns.

DISTRICT TOWN ROUTE BENNINGTON Min-1052

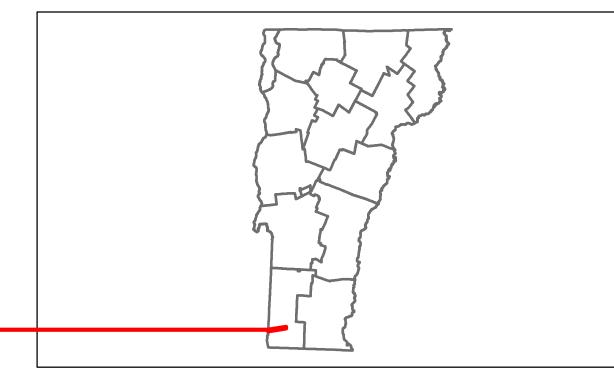

DESCRIPTION BLOCK

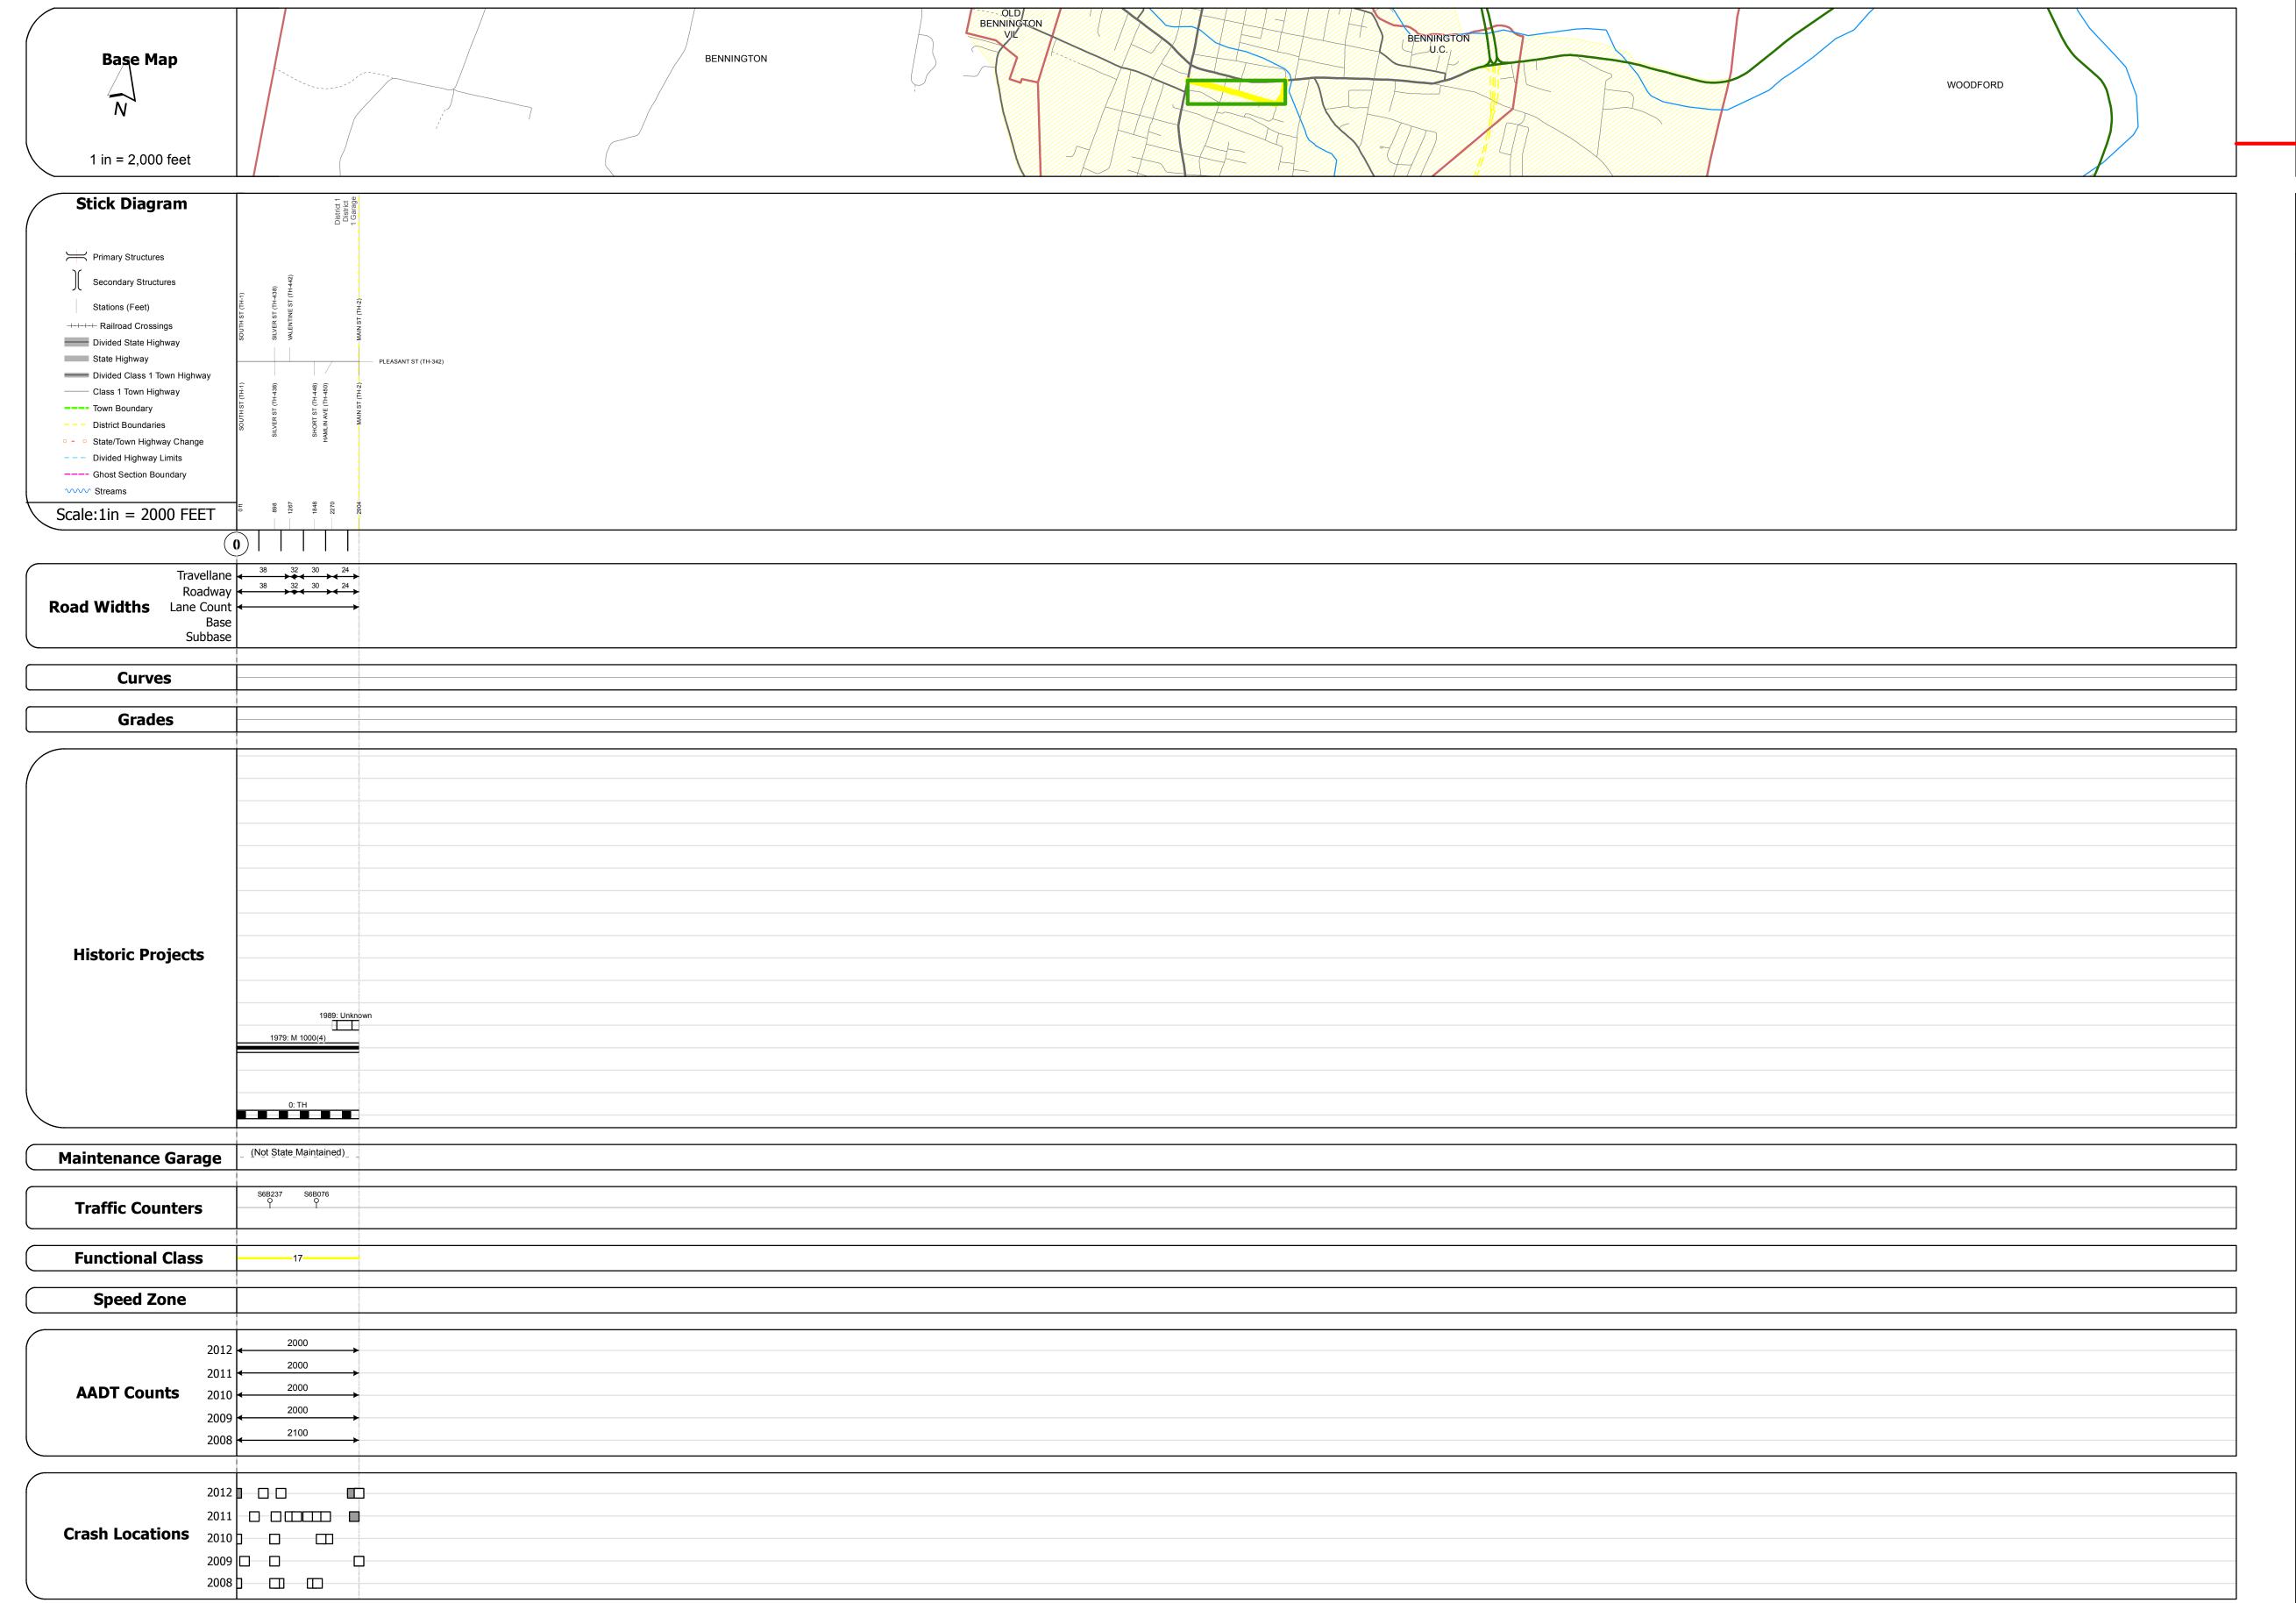

Unknown Bituminous Mix	ric Projects	Functional Class	Curves	Road Widths	AADT	Mileage by Functional Class By Sheet		Mileage by Town By Sheet					
Unknown Bituminous Mix Bituminous Mix Cold Plane and Bituminous Skinny Mix Skinny Mix Skinny Mix Speed Zones Gravel Flant Mix Fractal Property Damage Only Fatal Property Damage Only	Concrete	→ 1		← (ft)	(count)	1052 17 - Urban - Collector	0.550	BENNINGTON - S10520202	0.55 of 0.55			Date: 11/15/13	ROUTE
Skinny Mix Reclaimed Base Bituminous Bituminous Reclaimed Base Bituminous Reclaimed Base Reclaimed Base Bituminous Reclaimed Base Bituminous Reclaimed Base	Macadam ———		Grades	Traffic Counters	Crash Locations							4.64	Min-105
Bituminous Seal Concrete Concrete Concrete Speed	Bituminous Concrete Reclaimed Base and Bituminous Concrete Concrete	Speed Zones SPEED SPEED SPEED SPEED SPEED SPEED SPEED SPEED SPEED	grade up	(counter ID)	Fatal Property Damage Only					1	BENNINGTON	1 of 1 TWN mileage: 0.0 to 0.55	ETE mileag