





# Route Log Progress Chart

**DRAFT**

Please Note: Errors and Omissions May Exist.  
Contact the VTrans Mapping Unit with questions or concerns.

|          |              |          |
|----------|--------------|----------|
| DISTRICT | TOWN         | ROUTE    |
| 3        | RUTLAND CITY | Urb-3018 |

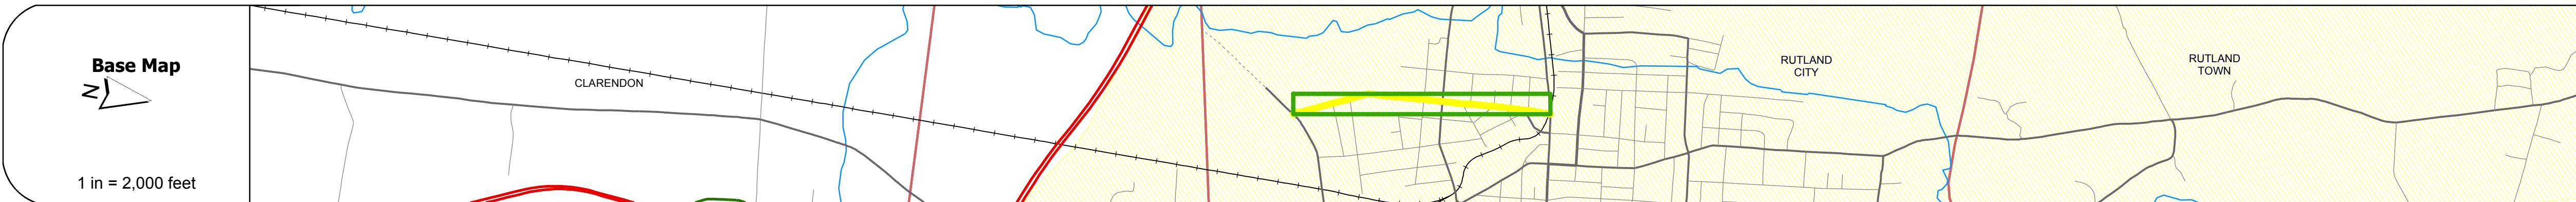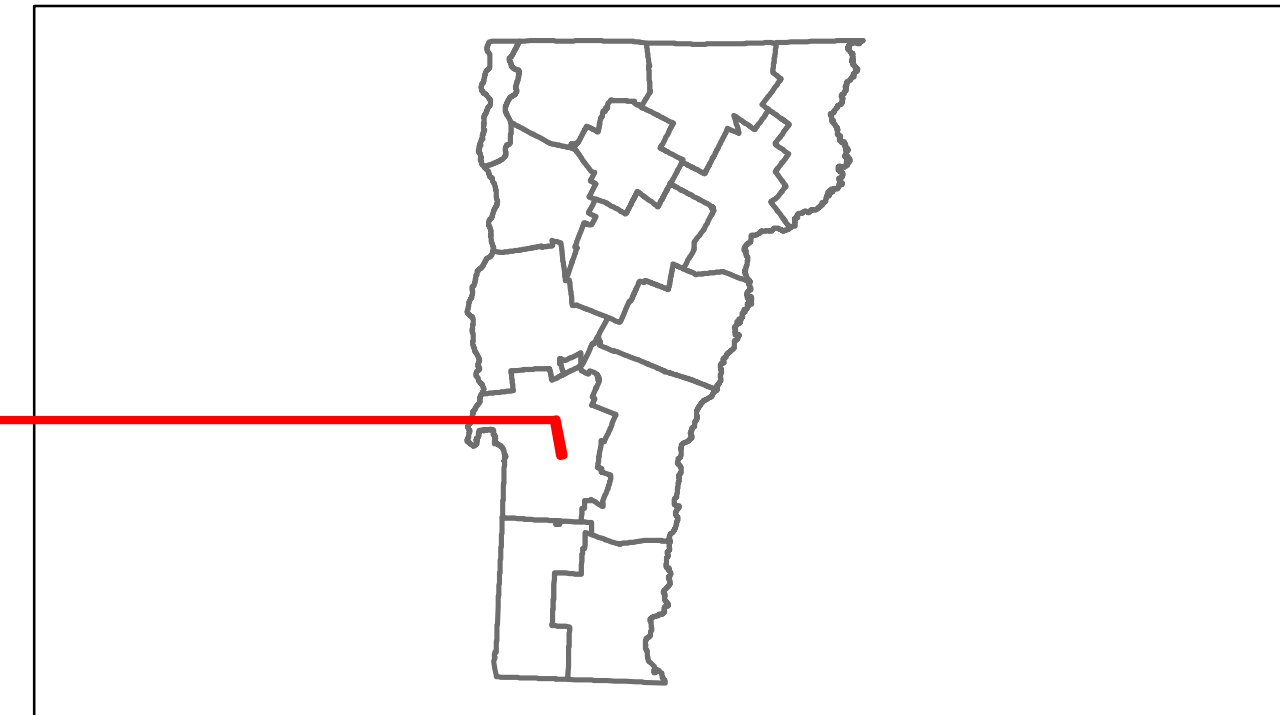

## DESCRIPTION BLOCK

**Bridge 14:**  
 Stringer/multi-beam or girder - 1900  
 Structure No. 203018001411192  
 Length: 24'  
 Width: 20.6'  
 Weight Limit: 0  
 Facility Carried: CITY FORST  
 Bridge Type: CONC ENCSO STL BM  
 Features Intersected: MOON BROOK  
 Surface: Concrete  
 Maintenance/Ownership: City/Municipal

|                    |  |
|--------------------|--|
| <b>Road Widths</b> | Travellane: 30, 28, 22, 29, 24, 30, 37, 32, 22<br>Roadway: 30, 28, 22, 29, 24, 30, 37, 32, 22<br>Lane Count: 30, 28, 22, 29, 24, 30, 37, 32, 22<br>Base: 30, 28, 22, 29, 24, 30, 37, 32, 22<br>Subbase: 30, 28, 22, 29, 24, 30, 37, 32, 22 |
|--------------------|--|

|               |  |
|---------------|--|
| <b>Curves</b> |  |
|---------------|--|

|               |  |
|---------------|--|
| <b>Grades</b> |  |
|---------------|--|

|                          |  |
|--------------------------|--|
| <b>Historic Projects</b> |  |
|--------------------------|--|

|                           |                        |
|---------------------------|------------------------|
| <b>Maintenance Garage</b> | (Not State Maintained) |
|---------------------------|------------------------|

|                         |                        |
|-------------------------|------------------------|
| <b>Traffic Counters</b> | 56R286, 56R288, 56R288 |
|-------------------------|------------------------|

|                         |    |
|-------------------------|----|
| <b>Functional Class</b> | 17 |
|-------------------------|----|

|                   |  |
|-------------------|--|
| <b>Speed Zone</b> |  |
|-------------------|--|

|                    |  |
|--------------------|--|
| <b>AADT Counts</b> | 2012: 2600, 2700, 990<br>2011: 2600, 2700, 1000<br>2010: 2600, 2700, 1000<br>2009: 2600, 2700, 1000<br>2008: 2700, 2700, 930 |
|--------------------|--|

|                        |   |
|------------------------|---|
| <b>Crash Locations</b> | 2012: [Crash symbols]<br>2011: [Crash symbols]<br>2010: [Crash symbols]<br>2009: [Crash symbols]<br>2008: [Crash symbols] |
|------------------------|---|

|   |  |  |                            |                        |  |  |                      |                               |                       |  |
|---|--|--|----------------------------|------------------------|--|--|----------------------|-------------------------------|-----------------------|--|
| <b>Historic Projects</b><br>Retreatment, Resurface, Unknown, Bituminous Mix, Skinny Mix, Bituminous Seal, Bituminous Concrete, Concrete | <b>Functional Class</b><br>1, 2, 3, 4, 5, 6, 7, 8, 9, 10, 11, 12, 13, 14, 15, 16, 17, 18, 19 | <b>Curves</b><br>curve left, curve right | <b>Road Widths</b><br>(ft) | <b>AADT</b><br>(count) | <b>Mileage by Functional Class By Sheet</b><br>3018 17 - Urban - collector 1.030 | <b>Mileage by Town By Sheet</b><br>RUTLAND CITY - S30181119 1.03 of 1.03 | <b>DISTRICT</b><br>3 | <b>TOWN</b><br>RUTLAND CITY   | <b>Date:</b> 11/15/13 | <b>ROUTE</b><br>Urb-3018<br>ETE mileage: 0.0 to 1.03 |
| <b>Crash Locations</b><br>Fatal, Injury, Property Damage Only, Unknown Crash Type   |  |  |                            |                        |  | <b>Total Mileage: 1.030 mi</b>   |                      | <b>Total Mileage: 1.03 mi</b> |                       | <b>1 of 1</b><br>TWN mileage: 0.0 to 1.03            |