






Route Log Progress Chart

DRAFT

Please Note: Errors and Omissions May Exist.
Contact the VTrans Mapping Unit with questions or concerns.

DISTRICT	TOWN	ROUTE
5	SOUTH BURLINGTON	Urb-5208

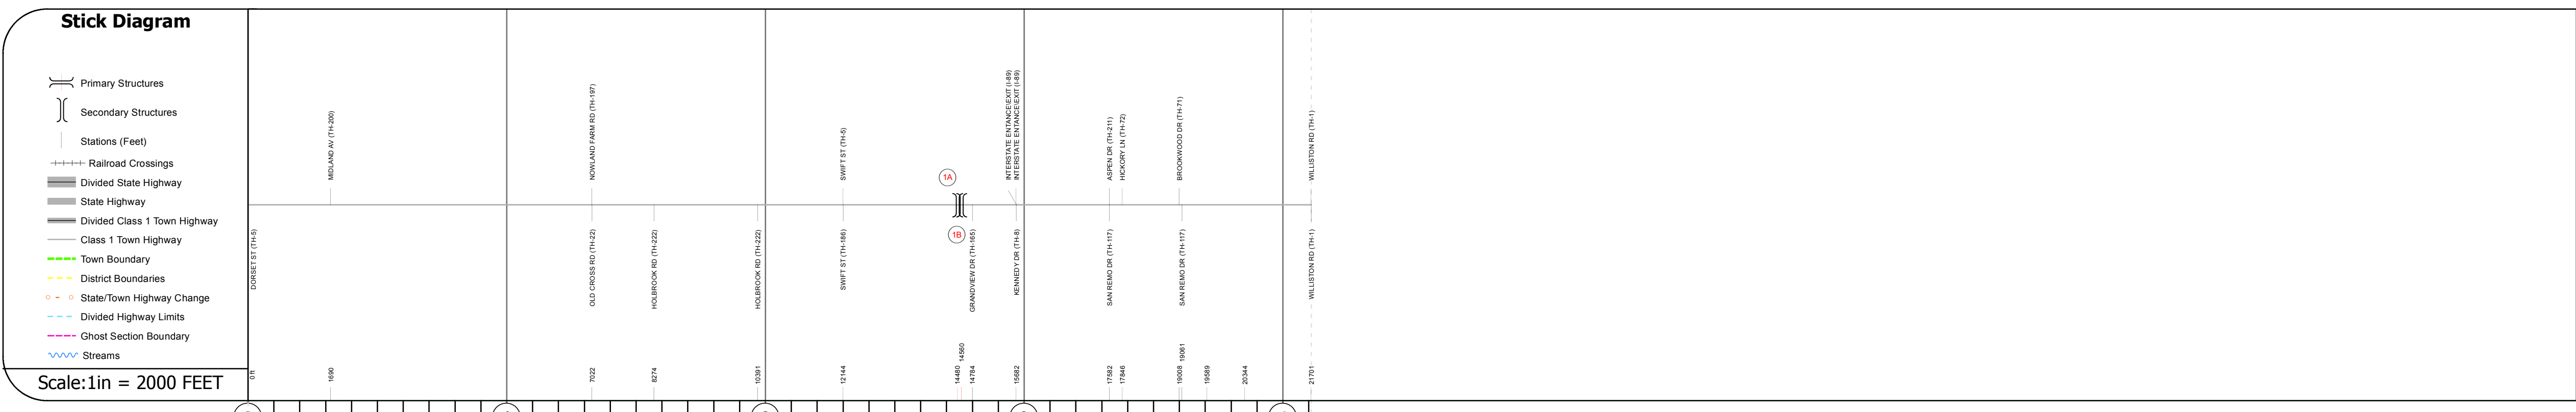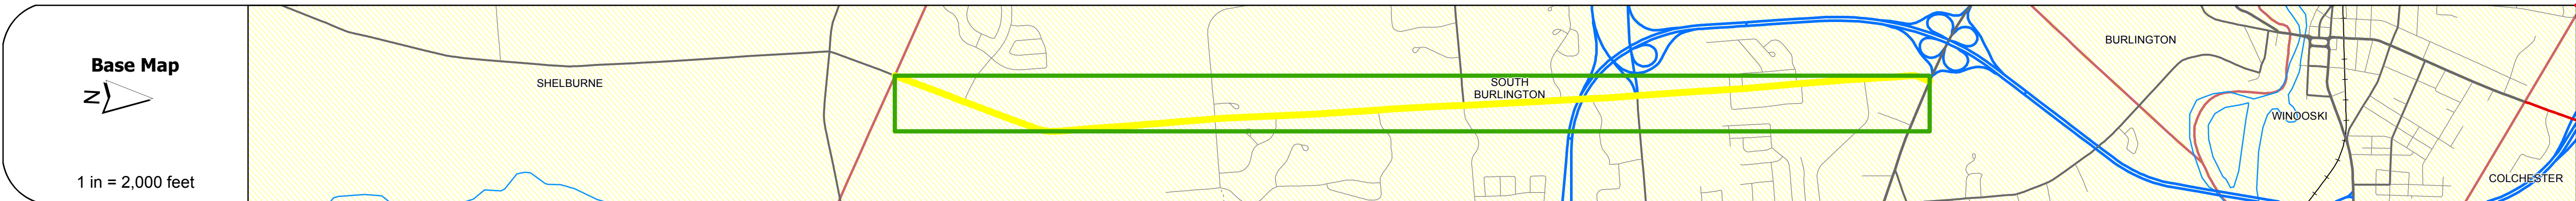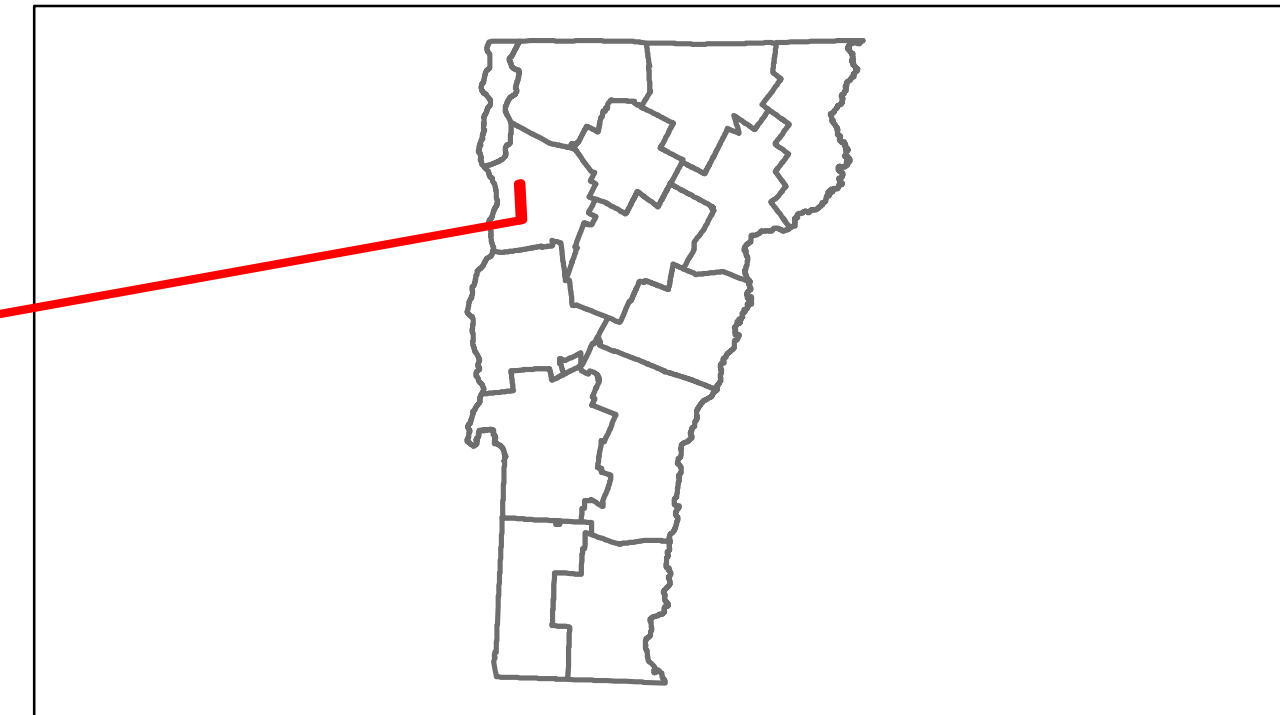


DESCRIPTION BLOCK	
<p>Bridge 1A: Stringer/multi-beam or girder - 1963 Structure No. 200089065S04142 Length: 167' Height: 0.0' Weight Limit: 0 Facility Carried: 1 00089 ML Bridge Type: 3-SP ROLLED BEAM Features Intersected: 1 89 OVER DORSET ST</p>	<p>Bridge 1B: Stringer/multi-beam or girder - 1963 Structure No. 200089065N04142 Length: 167' Height: 0.0' Weight Limit: 0 Facility Carried: 1 00089 ML Bridge Type: 3-SP ROLLED BEAM Features Intersected: 1 89 OVER DORSET ST</p>

Road Widths	Travellane	Roadway	Lane Count	Base	Subbase
	21	22	26	26	28
			30	30	28
			44	44	28
			66	66	28
			59	59	28
			70	70	28

Curves

Grades

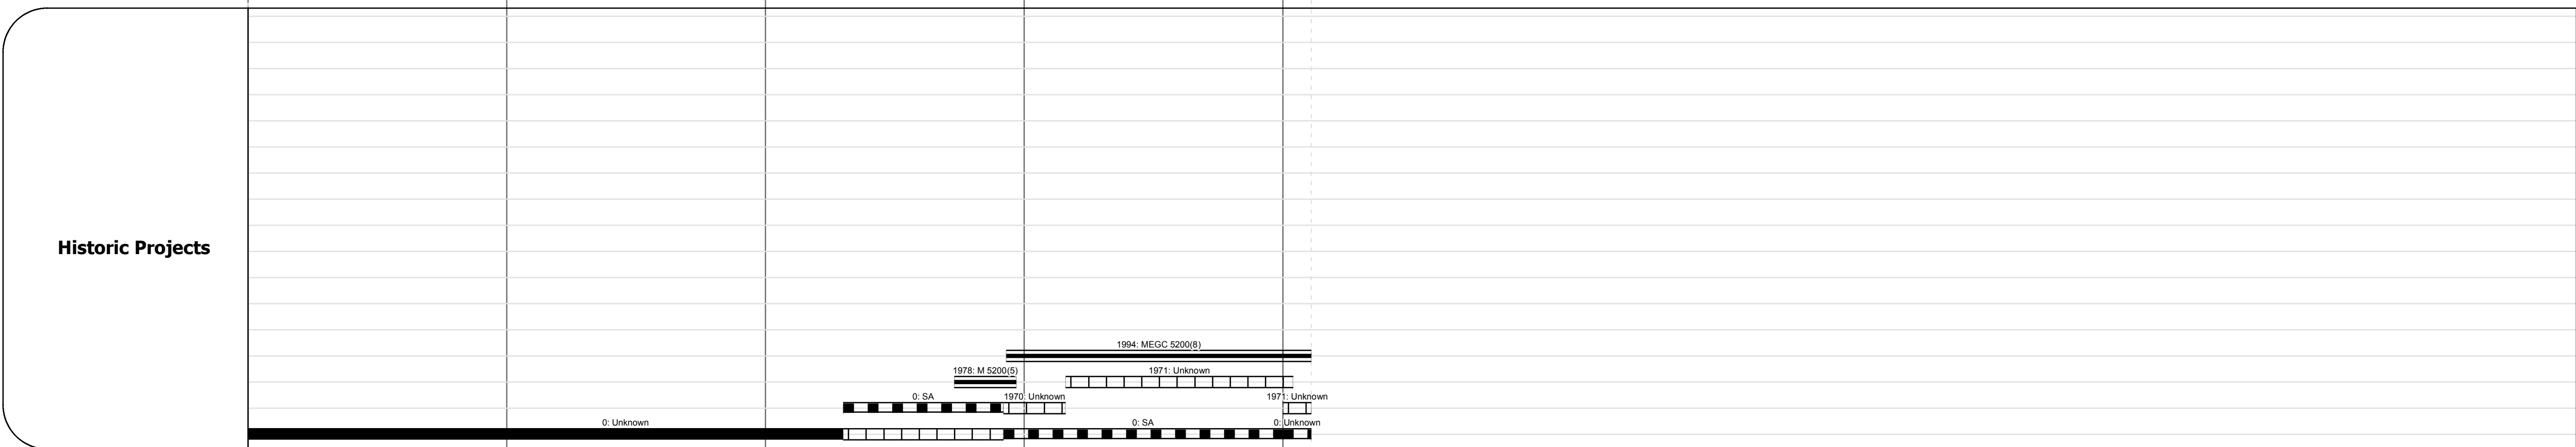


Maintenance Garage
(Not State Maintained)

Traffic Counters
560344, 560204, 560226, 560473, 560335, 560260, 560081, 560225

Functional Class
17

Speed Zone

Year	5000	9100	12400	13300	16400	14000
2012	5000	9200	12500	13400	16600	14100
2011	5000	9200	12500	13400	16600	14100
2010	5000	9200	12500	13400	16600	14100
2009	5000	9200	12500	13400	16600	14100
2008	5100	9500	13100	13900	18300	16700

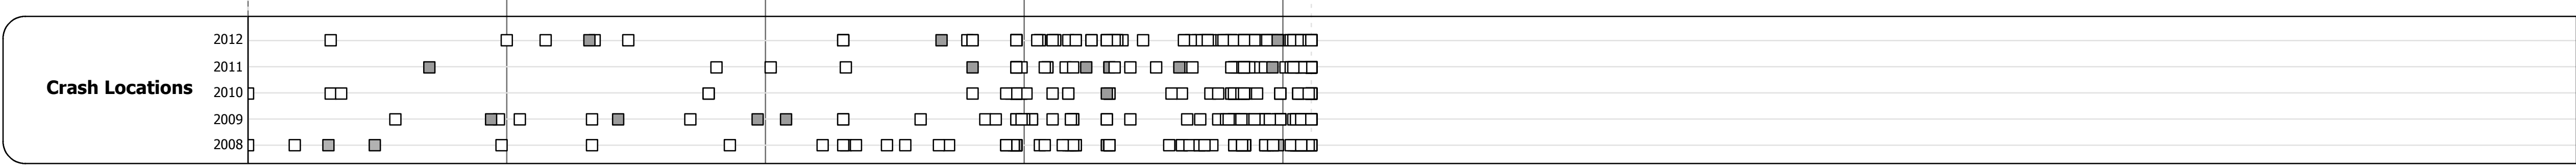

Historic Projects	Functional Class	Curves	Road Widths	AAADT	Mileage by Functional Class By Sheet	Mileage by Town By Sheet	DISTRICT	TOWN	Date: 11/15/13	ROUTE
<ul style="list-style-type: none"> Retreatment Resurface Unknown Bituminous Mix Skimny Mix Bituminous Seal Gravel Surface Treated Gravel Plant Mix Reclaimed Base and Bituminous Concrete Concrete 	<ul style="list-style-type: none"> 1 2 6 7 8 11 12 14 16 17 19 	<ul style="list-style-type: none"> curve left curve right 	<ul style="list-style-type: none"> (ft) 	<ul style="list-style-type: none"> (count) 	5208 17 - Urban - collector 4.110	SOUTH BURLINGTON - 552080414 4.11 of 4.11	5	SOUTH BURLINGTON	1 of 1 TWN mileage: 0.0 to 4.11	Urb-5208 ETE mileage: 0.0 to 4.11
					Total Mileage: 4.110 mi	Total Mileage: 4.11 mi				