Route Log Progress Chart

Road Widths


Fatal Property Damage Only
Injury Unknown Crash Type

curve left


Please Note: Errors and Omissions May Exist. Contact the VTrans Mapping Unit with questions or concerns.

DRAFT

DISTRICT TOWN ROUTE Urb-5618 COLCHESTER

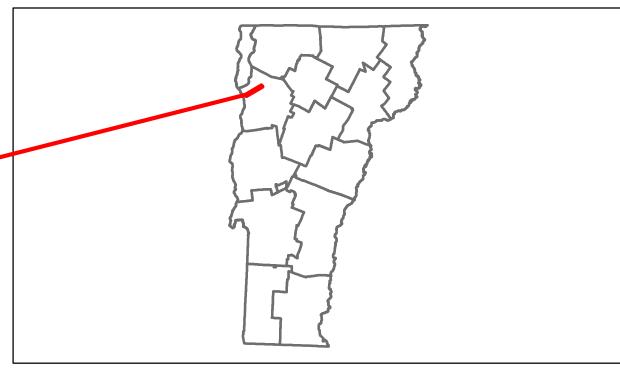

DESCRIPTION BLOCK

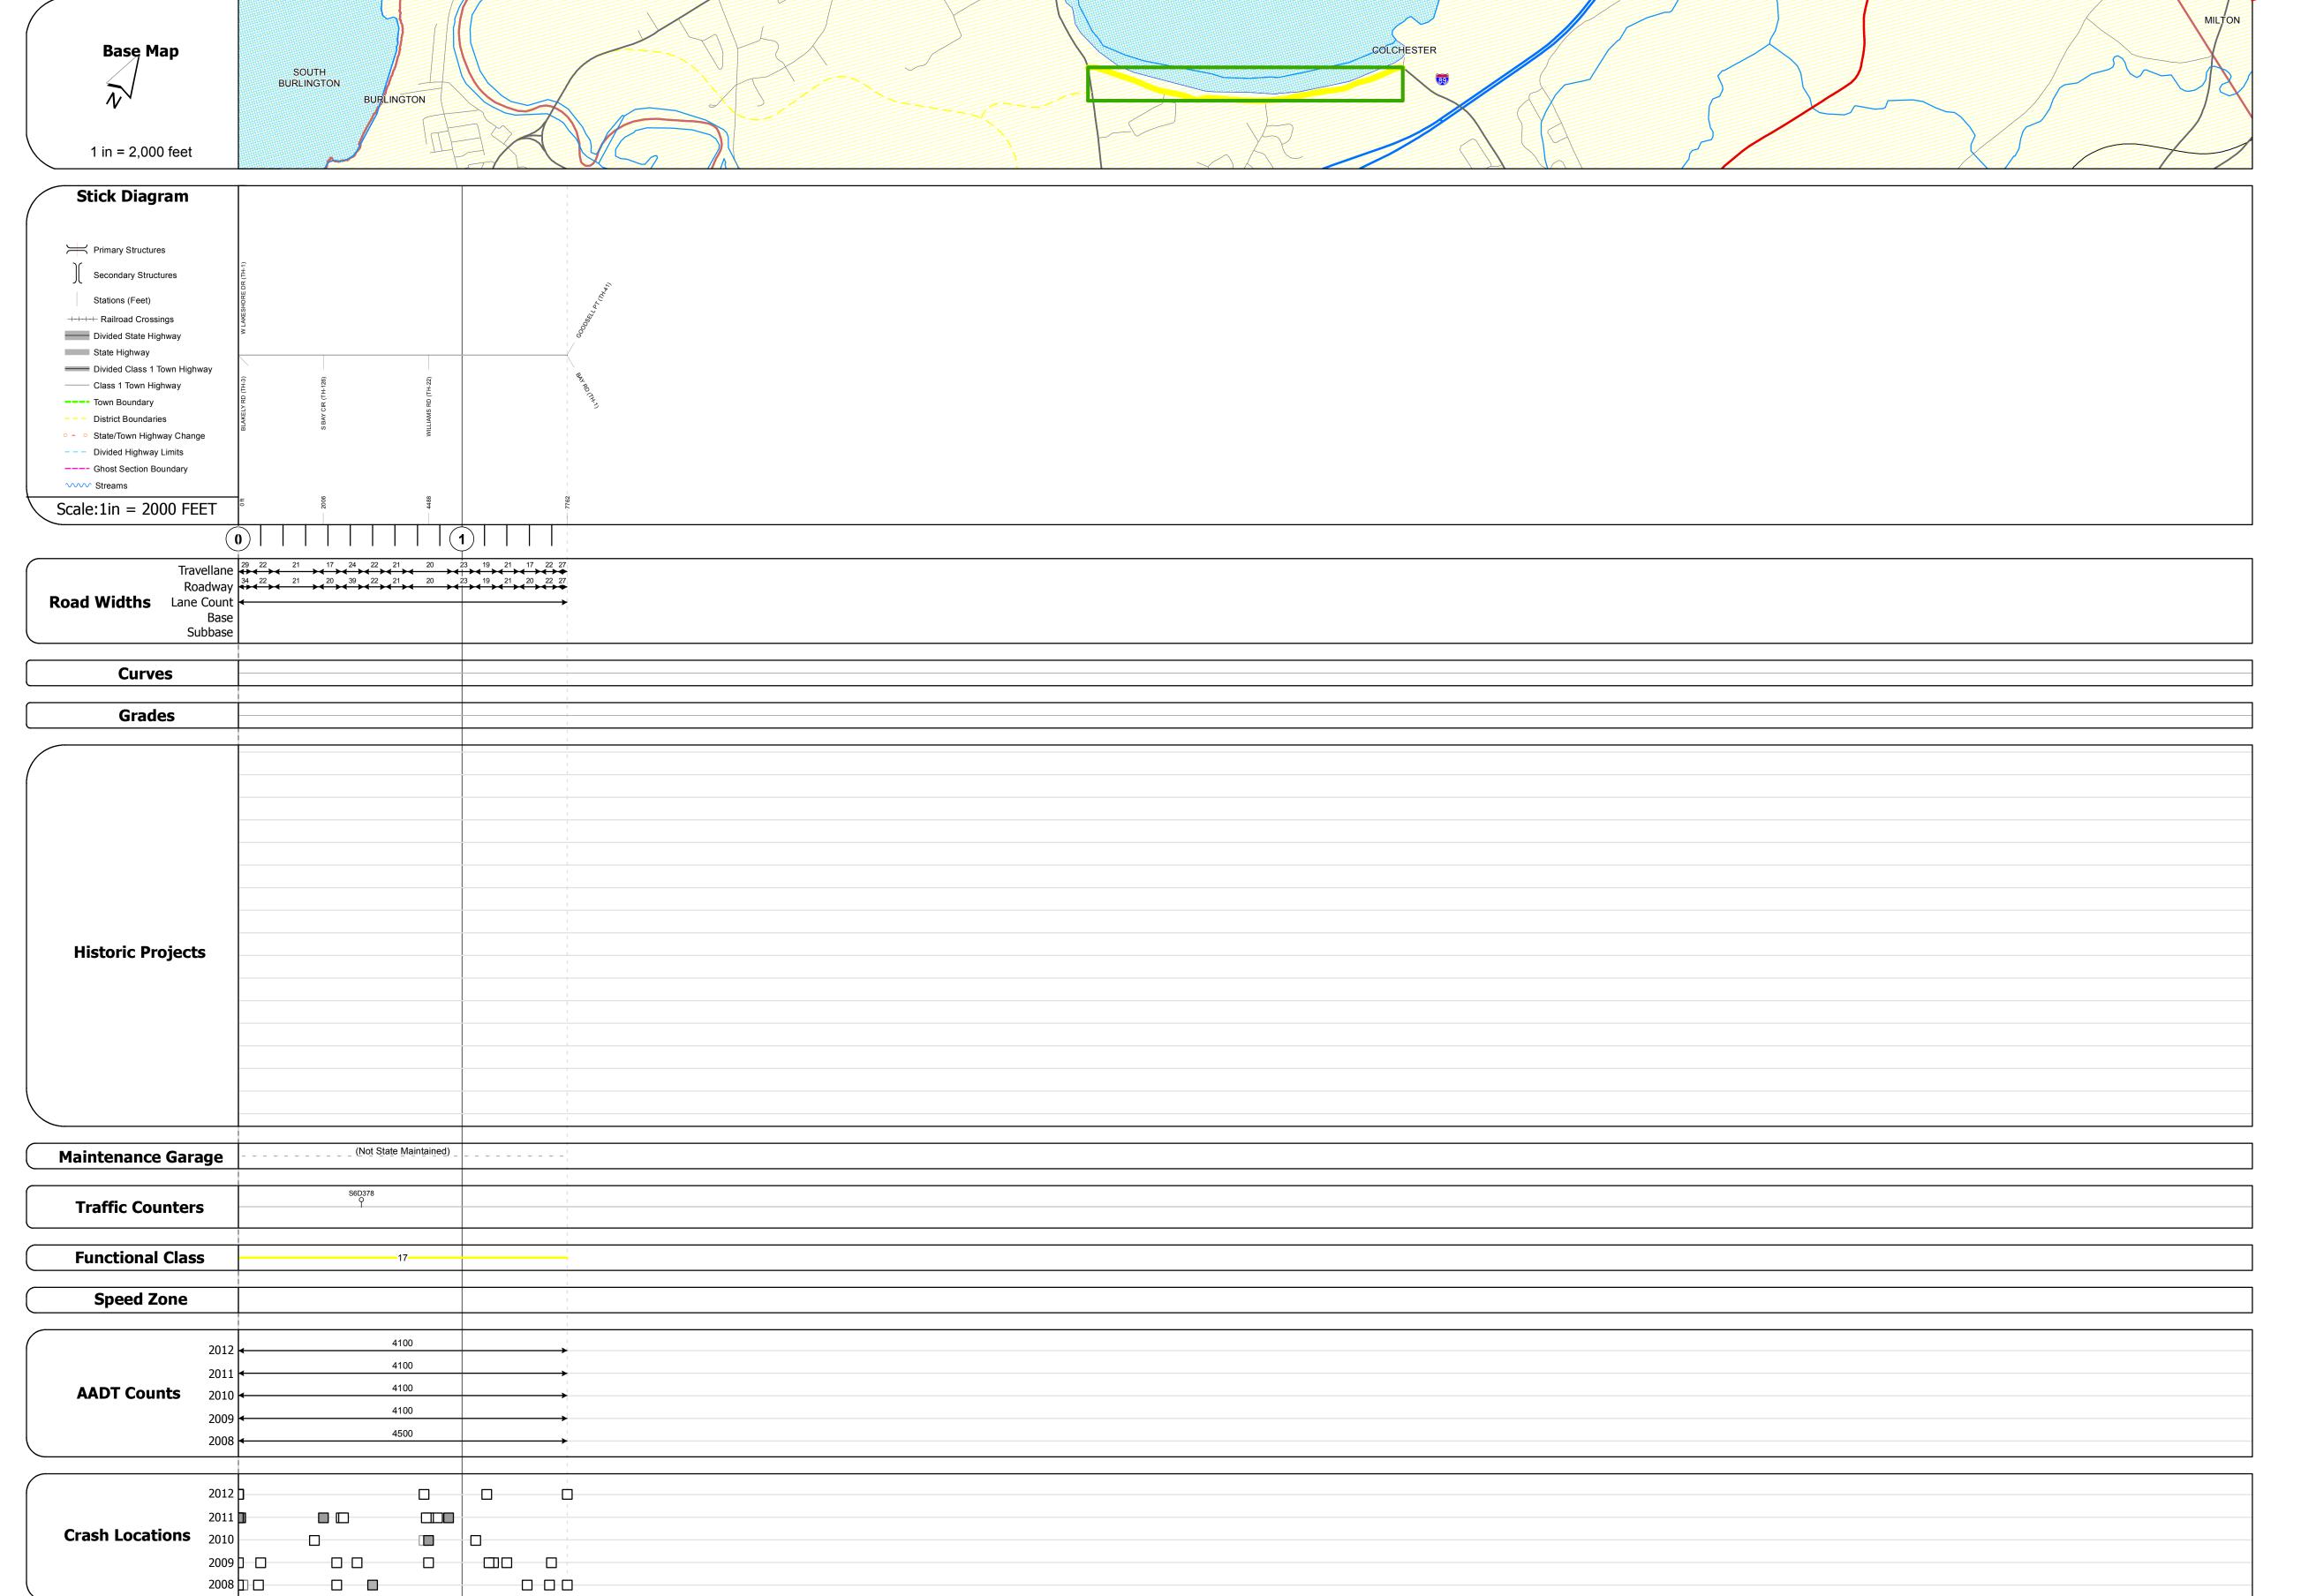

	Mileage by Functional Class By Sheet	Mileage by Town By Sh	Mileage by Town By Sheet				
561	8 17 - Urban - Collector 1.47	COLCHESTER - S56180405	1.47 of 1.47	DISTRICT	TOWN	Date: 11/15/13	ROUTE
y				5	COLCHESTER	1 of 1 TWN mileage:	Urb-5618 ETE mileage: 0.0 to 1.47
	Total Mileage: 1.470 n		Total Mileage: 1.47 mi			0.0 to 1.47	

Speed Zones

TIMIT LIMIT LIMIT

Resurface Concrete
Unknown Bituminous Macadam

Skinny Mix

Skinny Mix

Bituminous Mix

Cold Plane and

Bituminous

Concrete

Bituminous Mix

Plant Mix

Reclaimed Base and Bituminous

Concrete