Trans Working to Get You There Vermont Agency of Transportation


Route Log Progress Chart

Please Note: Errors and Omissions May Exist.
Contact the VTrans Mapping Unit with questions or concerns.


DRAFT

DISTRICT TOWN ROUTE

5 SHELBURNE Urb-5714

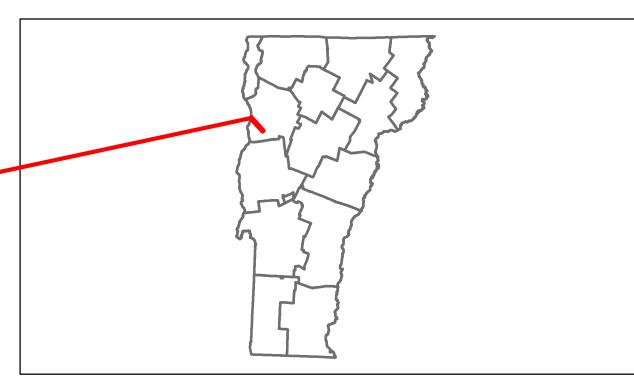

DESCRIPTION BLOCK

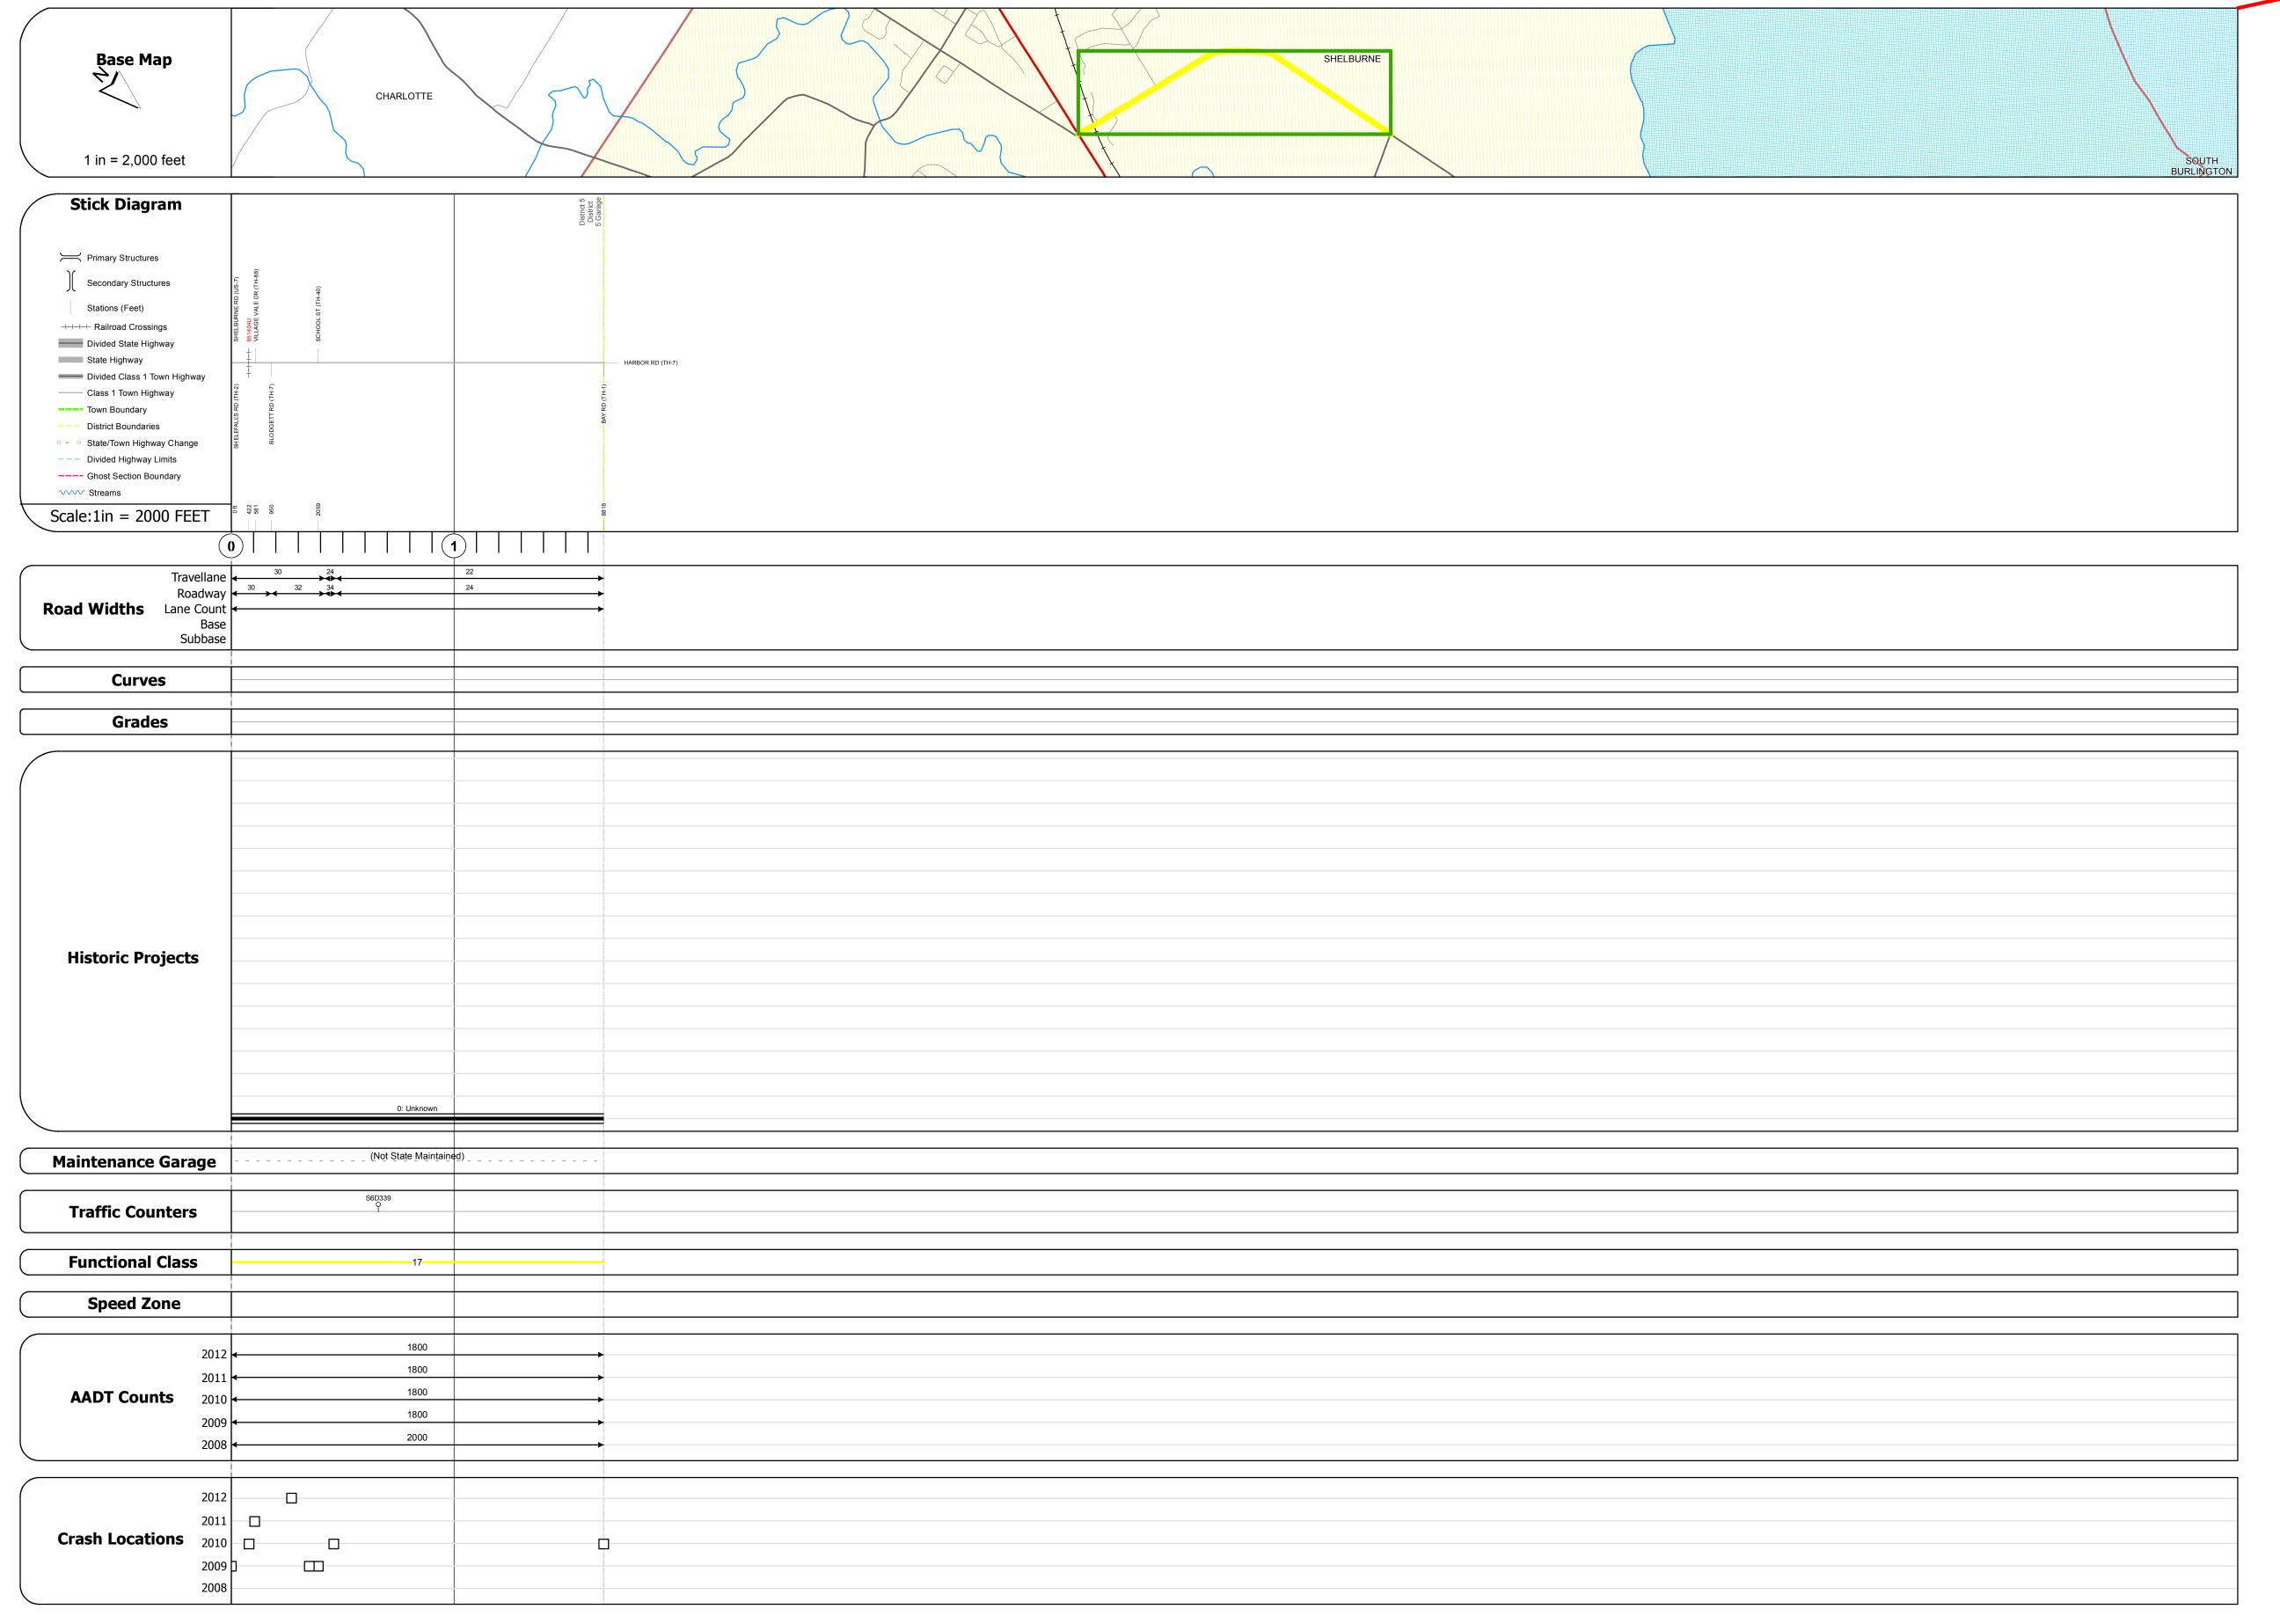

Historic Projects	Functional Class	Curves	Road Widths	AADT	Mileage by Functional Class By Shee	t	Mileage by Town By Sheet					
Retreatment Resurface Bituminous Concrete Surface Treated Croud	→ 1	curve left	← (ft)	(count)	5714 17 - Urban - Collector	1.670	SHELBURNE - S57140413	1.67 of 1.67	DISTRICT	TOWN	Date: 11/15/13	ROUTE
Unknown Bituminous Macadam Plant Mix Cold Plans and	6 — 11 — 16	Grades	Traffic Counters	Crash Locations								Urb-5714
Skinny Mix Bituminous Reclaimed Base and Bituminous	Speed Zones	Grades ———grade up	(counter ID)	Fatal Property Damage Only					5	SHELBURNE	1 of 1 TWN mileage:	ETE mileage:
Bituminous Seal Concrete Concrete Concrete		grade down	I	Injury Unknown Crash Type		otal Mileage: 1.670 mi		Total Mileage: 1.67 mi			0.0 to 1.67	0.0 to 1.67