Route Log Progress Chart

Please Note: Errors and Omissions May Exist. Contact the VTrans Mapping Unit with questions or concerns.

DRAFT

Mileage by Town By Sheet


1.09 of 1.09

DISTRICT


1.090 SHELBURNE - S57210413

Total Mileage: 1.090 mi

DISTRICT TOWN ROUTE SHELBURNE Urb-5721

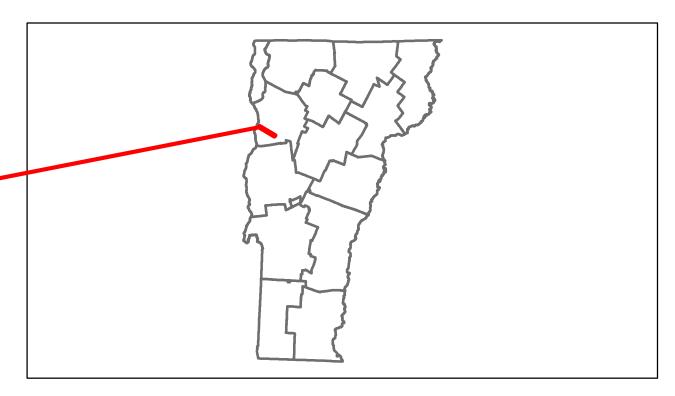

DESCRIPTION BLOCK

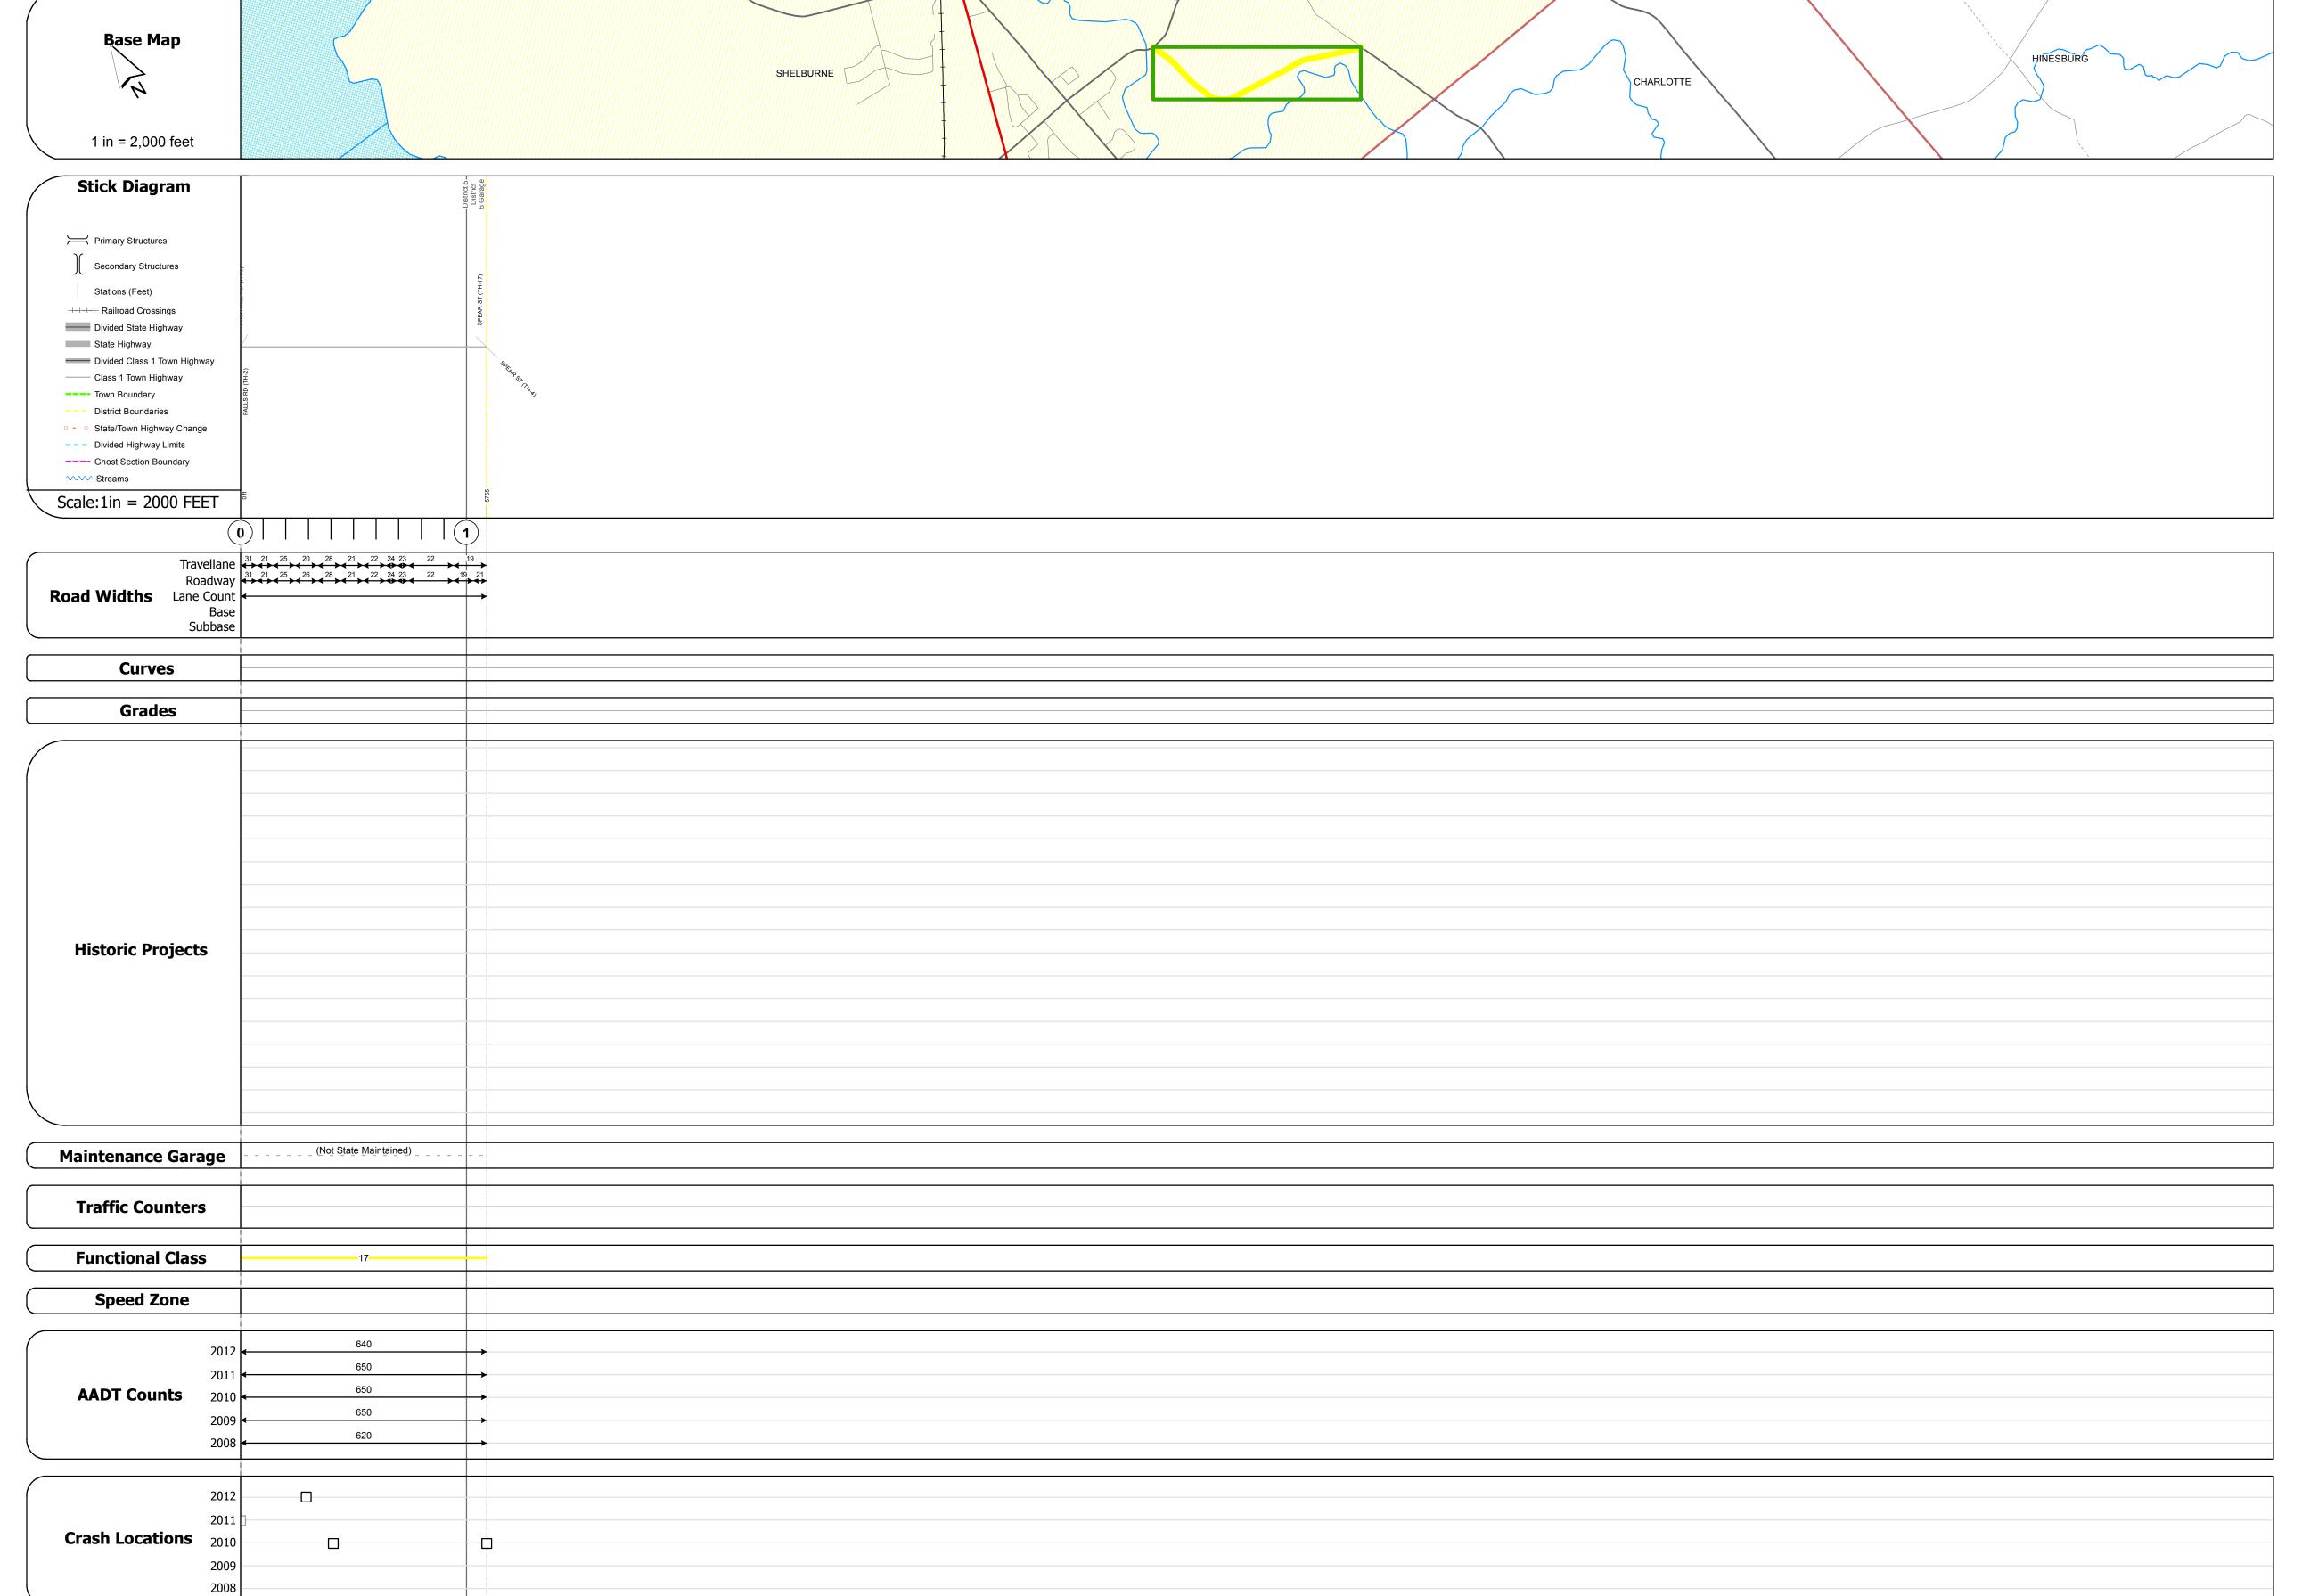

Mileage by Functional Class By Sheet

5721 17 - Urban - Collector

TOWN Date: 11/15/13 ROUTE			
	TOWN	Date: 11/15/13	ROUTE

Speed Zones

Resurface Concrete
Unknown Bituminous
Macadam

Road Widths

Crash Locations

curve left