





Route Log Progress Chart

DRAFT

Please Note: Errors and Omissions May Exist.
Contact the VTrans Mapping Unit with questions or concerns.

DISTRICT	TOWN	ROUTE
6	BARRE CITY	Min-6022

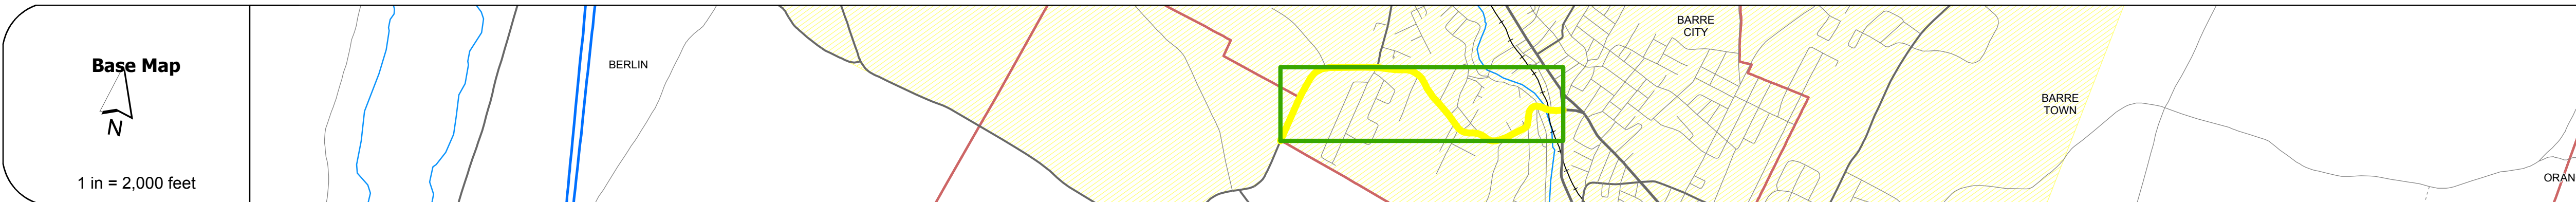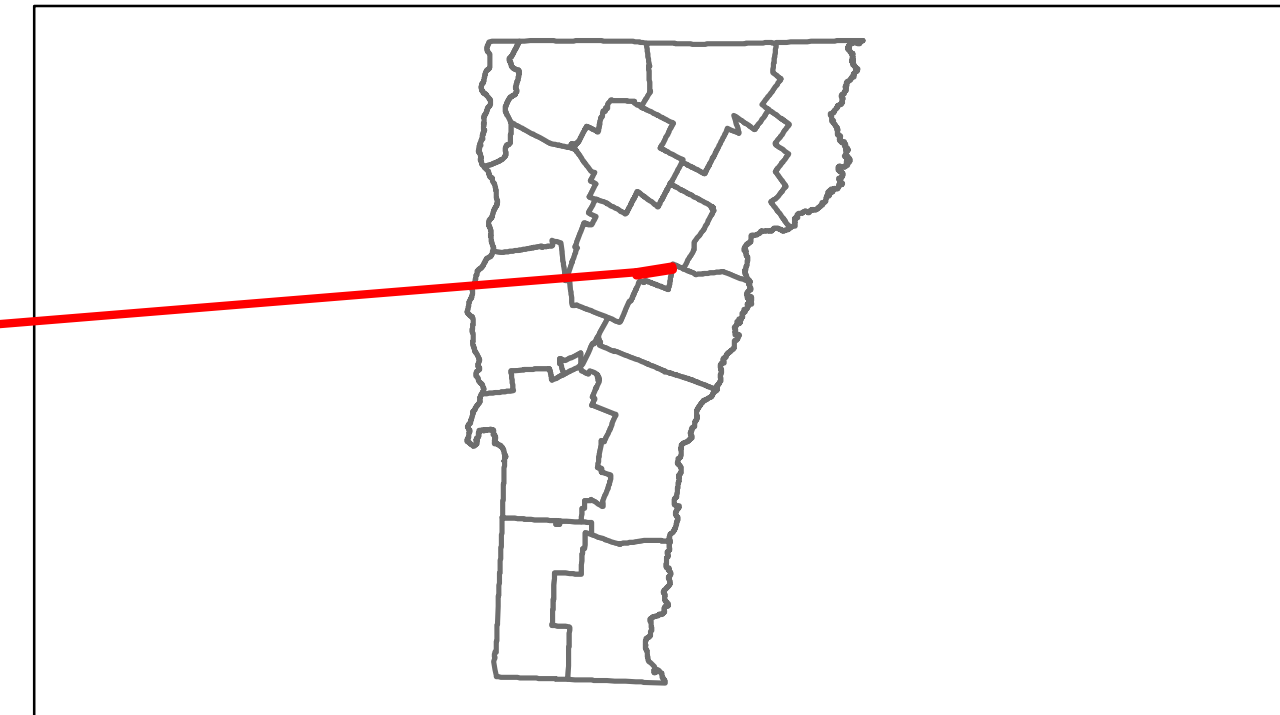

DESCRIPTION BLOCK
<p>Bridge 7: Stringer/multi-beam or girder - 1947 Structure No. 206022000712012 Length: 64' Width: 45.1' Facility Carried: CITY PROSP Bridge Type: ROLLED BEAM Features Intersected: STEVENS BRANCH Surface: Concrete Maintenance/Ownership: City/Municipal</p>

Road Widths	<table border="1"> <tr> <td>Travellane</td> <td>38</td> <td>24</td> <td>24</td> <td>30</td> <td>37</td> </tr> <tr> <td>Roadway</td> <td>38</td> <td>24</td> <td>28</td> <td>31</td> <td>37</td> </tr> <tr> <td>Lane Count</td> <td></td> <td></td> <td></td> <td></td> <td></td> </tr> <tr> <td>Base</td> <td colspan="5">3" Plant Mix</td> </tr> <tr> <td>Subbase</td> <td colspan="5">18" Gravel</td> </tr> </table>	Travellane	38	24	24	30	37	Roadway	38	24	28	31	37	Lane Count						Base	3" Plant Mix					Subbase	18" Gravel				
Travellane	38	24	24	30	37																										
Roadway	38	24	28	31	37																										
Lane Count																															
Base	3" Plant Mix																														
Subbase	18" Gravel																														

Curves	
---------------	--

Grades	
---------------	--



Maintenance Garage	(Not State Maintained)
---------------------------	------------------------

Traffic Counters	<table border="1"> <tr> <td>S6W140</td> <td>S6W150</td> <td>S6W156</td> <td>S6W157</td> </tr> </table>	S6W140	S6W150	S6W156	S6W157
S6W140	S6W150	S6W156	S6W157		

Functional Class	16
-------------------------	----

Speed Zone	
-------------------	--

AADT Counts	<table border="1"> <tr> <td>2012</td> <td>1700</td> <td>1600</td> <td>1900</td> <td>3200</td> </tr> <tr> <td>2011</td> <td>1700</td> <td>1600</td> <td>1900</td> <td>3200</td> </tr> <tr> <td>2010</td> <td>1700</td> <td>1600</td> <td>1900</td> <td>3200</td> </tr> <tr> <td>2009</td> <td>1700</td> <td>1600</td> <td>1900</td> <td>3200</td> </tr> <tr> <td>2008</td> <td>1900</td> <td>1700</td> <td>2200</td> <td>3800</td> </tr> </table>	2012	1700	1600	1900	3200	2011	1700	1600	1900	3200	2010	1700	1600	1900	3200	2009	1700	1600	1900	3200	2008	1900	1700	2200	3800
2012	1700	1600	1900	3200																						
2011	1700	1600	1900	3200																						
2010	1700	1600	1900	3200																						
2009	1700	1600	1900	3200																						
2008	1900	1700	2200	3800																						

Crash Locations	<table border="1"> <tr> <td>2012</td> <td></td> <td></td> <td></td> <td></td> <td></td> </tr> <tr> <td>2011</td> <td></td> <td></td> <td></td> <td></td> <td></td> </tr> <tr> <td>2010</td> <td></td> <td></td> <td></td> <td></td> <td></td> </tr> <tr> <td>2009</td> <td></td> <td></td> <td></td> <td></td> <td></td> </tr> <tr> <td>2008</td> <td></td> <td></td> <td></td> <td></td> <td></td> </tr> </table>	2012						2011						2010						2009						2008					
2012																															
2011																															
2010																															
2009																															
2008																															

<table border="1"> <tr> <th>Historic Projects</th> <th>Functional Class</th> <th>Curves</th> <th>Road Widths</th> <th>AADT</th> </tr> <tr> <td> <ul style="list-style-type: none"> Retreatment Resurface Unknown Bituminous Mix Skinny Mix Bituminous Seal </td> <td> <ul style="list-style-type: none"> 1 2 6 7 8 11 12 14 16 17 19 </td> <td> <ul style="list-style-type: none"> curve left curve right </td> <td> <ul style="list-style-type: none"> (ft) </td> <td> <ul style="list-style-type: none"> (count) </td> </tr> </table>	Historic Projects	Functional Class	Curves	Road Widths	AADT	<ul style="list-style-type: none"> Retreatment Resurface Unknown Bituminous Mix Skinny Mix Bituminous Seal 	<ul style="list-style-type: none"> 1 2 6 7 8 11 12 14 16 17 19 	<ul style="list-style-type: none"> curve left curve right 	<ul style="list-style-type: none"> (ft) 	<ul style="list-style-type: none"> (count) 	<table border="1"> <tr> <th>Mileage by Functional Class By Sheet</th> <th>Mileage by Town By Sheet</th> </tr> <tr> <td>6022 16 - Urban - Minor Arterial 1.450</td> <td>BARRE CITY - S60221201 1.45 of 1.45</td> </tr> <tr> <td>Total Mileage: 1.450 mi</td> <td>Total Mileage: 1.45 mi</td> </tr> </table>	Mileage by Functional Class By Sheet	Mileage by Town By Sheet	6022 16 - Urban - Minor Arterial 1.450	BARRE CITY - S60221201 1.45 of 1.45	Total Mileage: 1.450 mi	Total Mileage: 1.45 mi	<table border="1"> <tr> <th>DISTRICT</th> <th>TOWN</th> <th>Date: 11/15/13</th> <th>ROUTE</th> </tr> <tr> <td>6</td> <td>BARRE CITY</td> <td>1 of 1 ETE mileage: 0.0 to 1.45</td> <td>Min-6022 ETE mileage: 0.0 to 1.45</td> </tr> </table>	DISTRICT	TOWN	Date: 11/15/13	ROUTE	6	BARRE CITY	1 of 1 ETE mileage: 0.0 to 1.45	Min-6022 ETE mileage: 0.0 to 1.45
Historic Projects	Functional Class	Curves	Road Widths	AADT																						
<ul style="list-style-type: none"> Retreatment Resurface Unknown Bituminous Mix Skinny Mix Bituminous Seal 	<ul style="list-style-type: none"> 1 2 6 7 8 11 12 14 16 17 19 	<ul style="list-style-type: none"> curve left curve right 	<ul style="list-style-type: none"> (ft) 	<ul style="list-style-type: none"> (count) 																						
Mileage by Functional Class By Sheet	Mileage by Town By Sheet																									
6022 16 - Urban - Minor Arterial 1.450	BARRE CITY - S60221201 1.45 of 1.45																									
Total Mileage: 1.450 mi	Total Mileage: 1.45 mi																									
DISTRICT	TOWN	Date: 11/15/13	ROUTE																							
6	BARRE CITY	1 of 1 ETE mileage: 0.0 to 1.45	Min-6022 ETE mileage: 0.0 to 1.45																							